


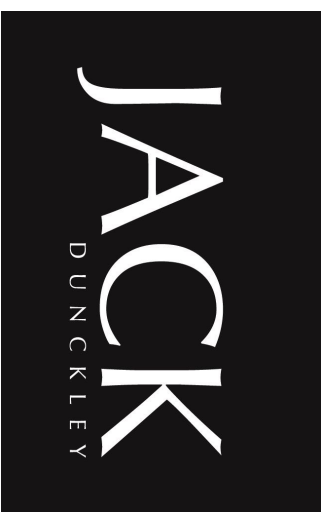


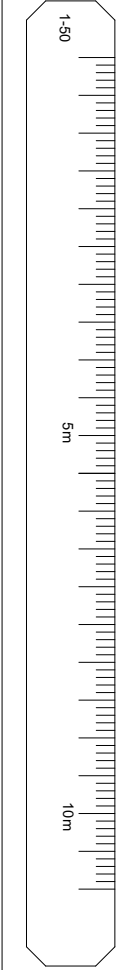


MULTI AWARD WINNING DESIGN
WWW.JACKDUNCLE.Y.COM

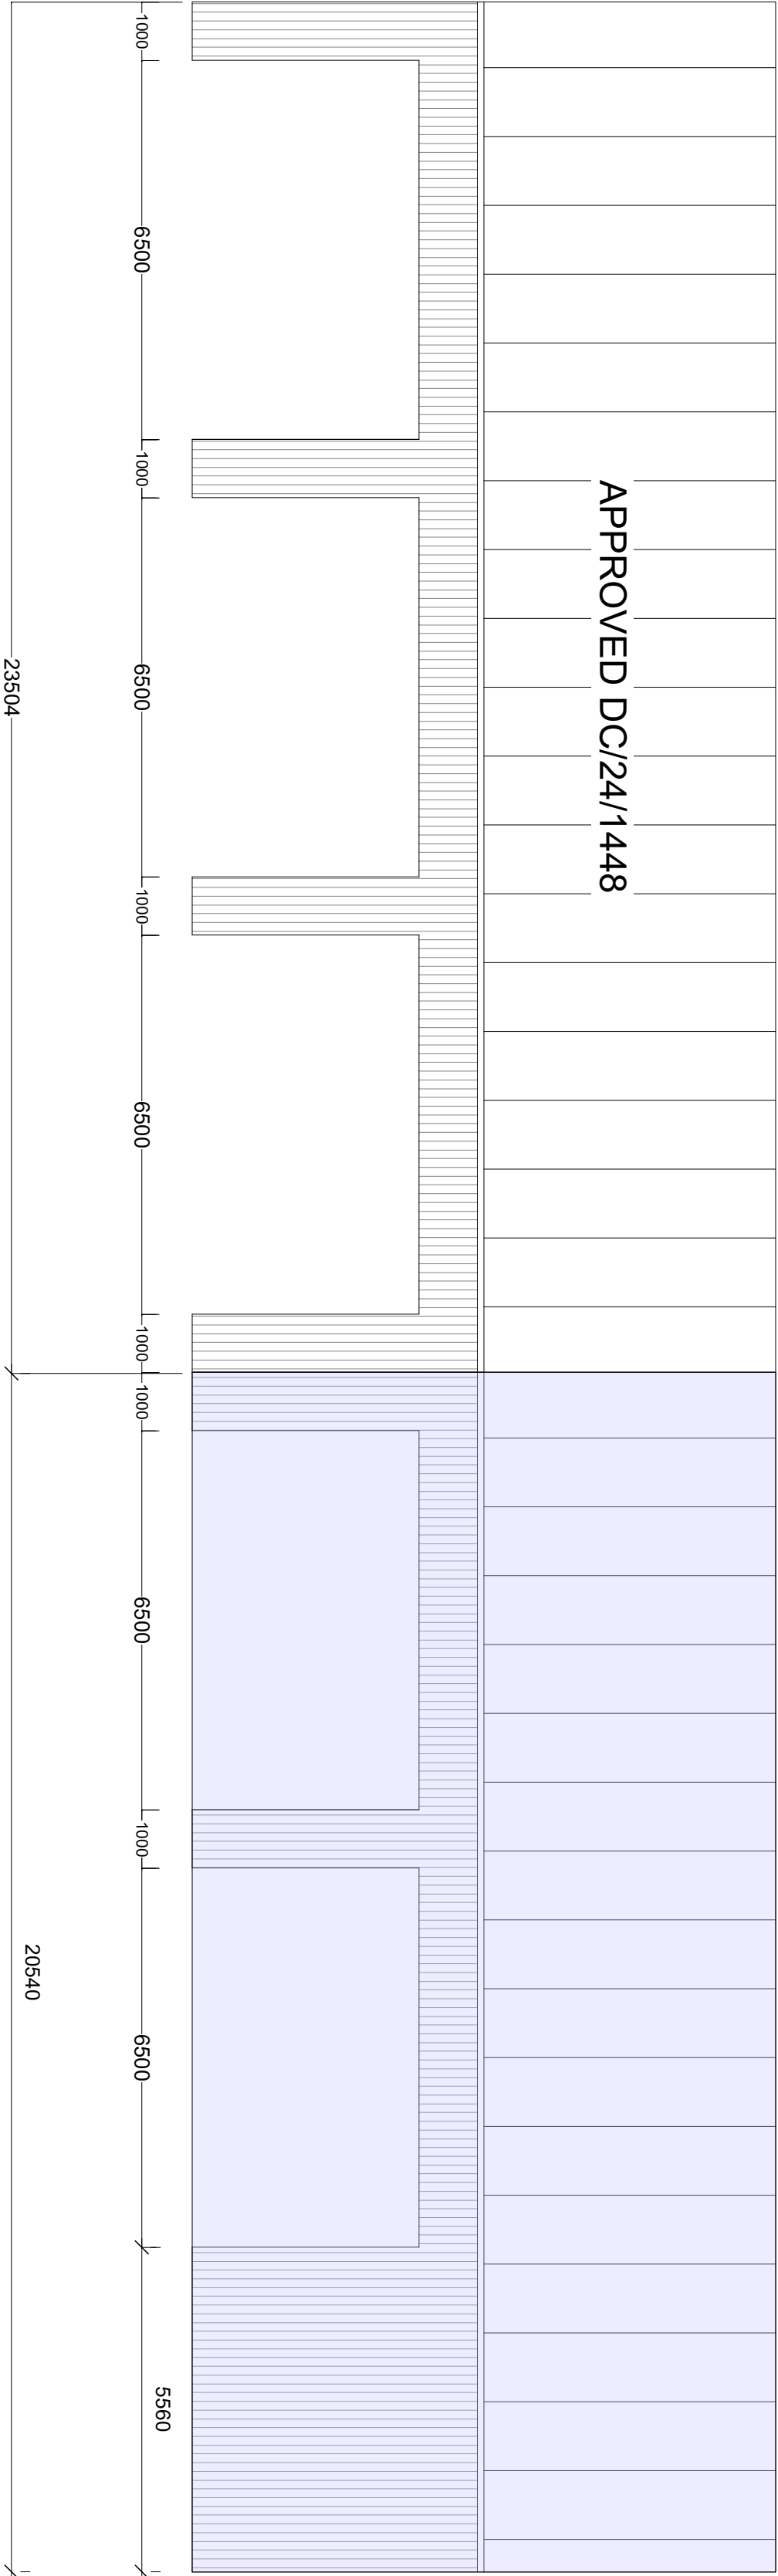


Elevation 1 (West Face)

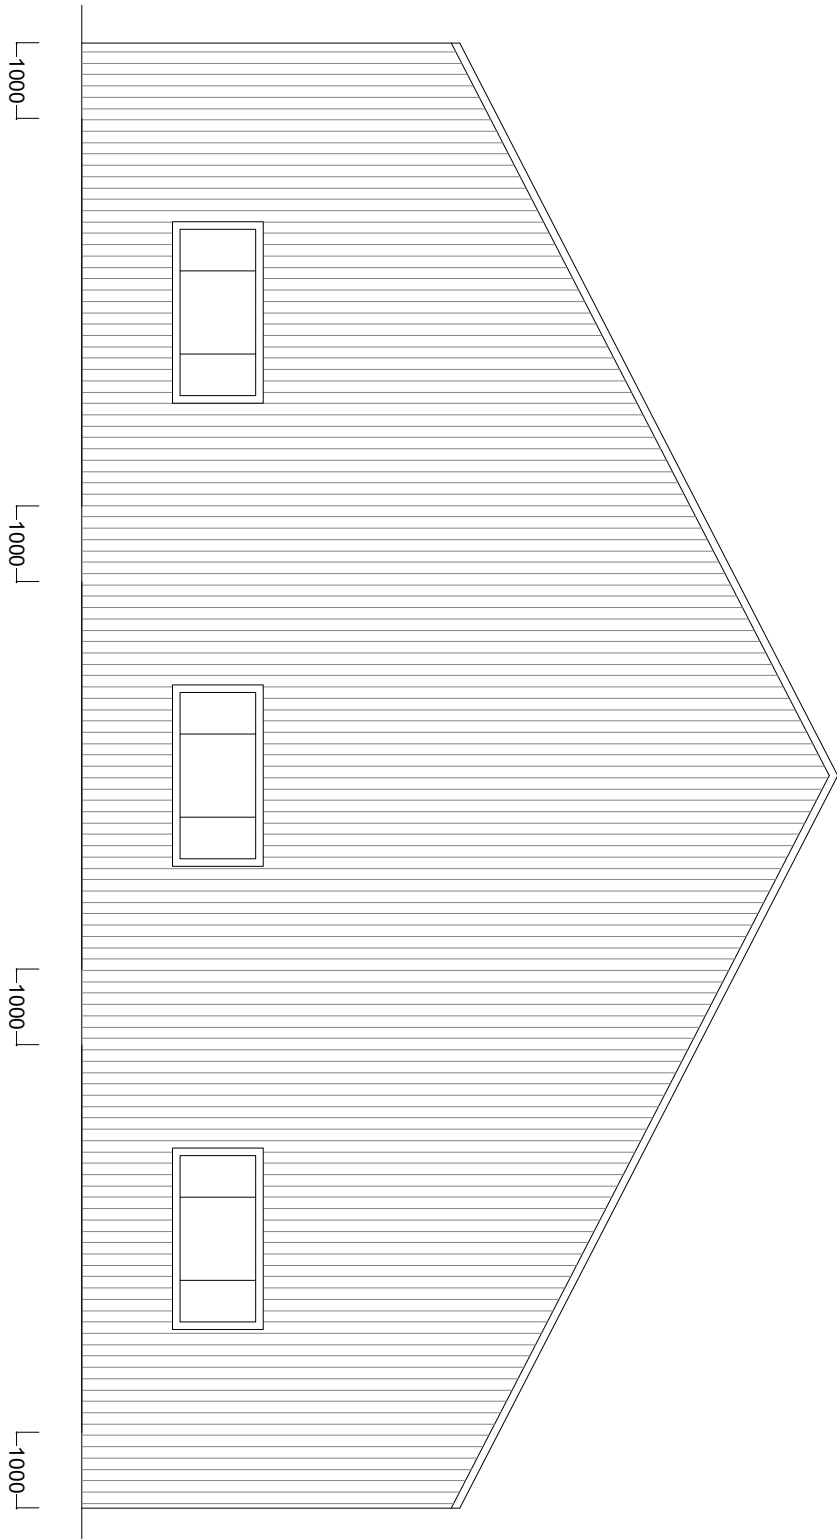

Elevation 3 (South Face)

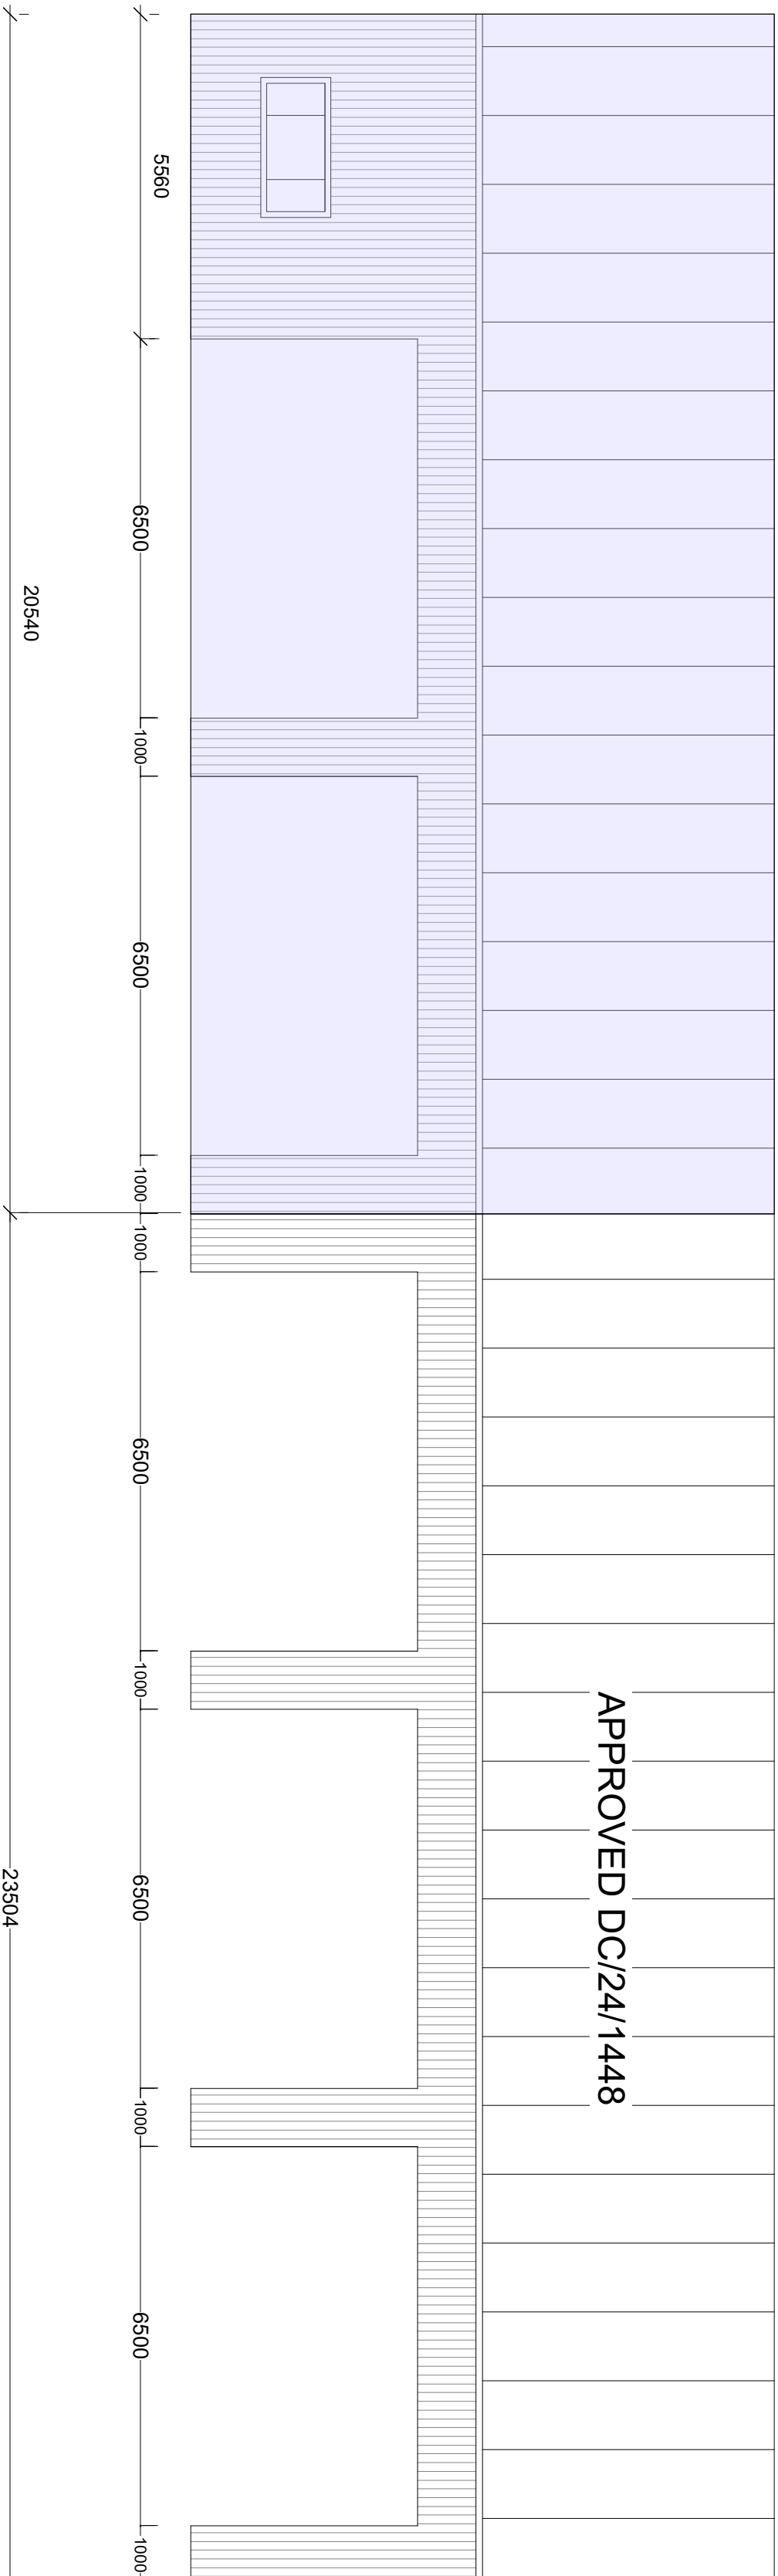

Elevation 2 (East Face)

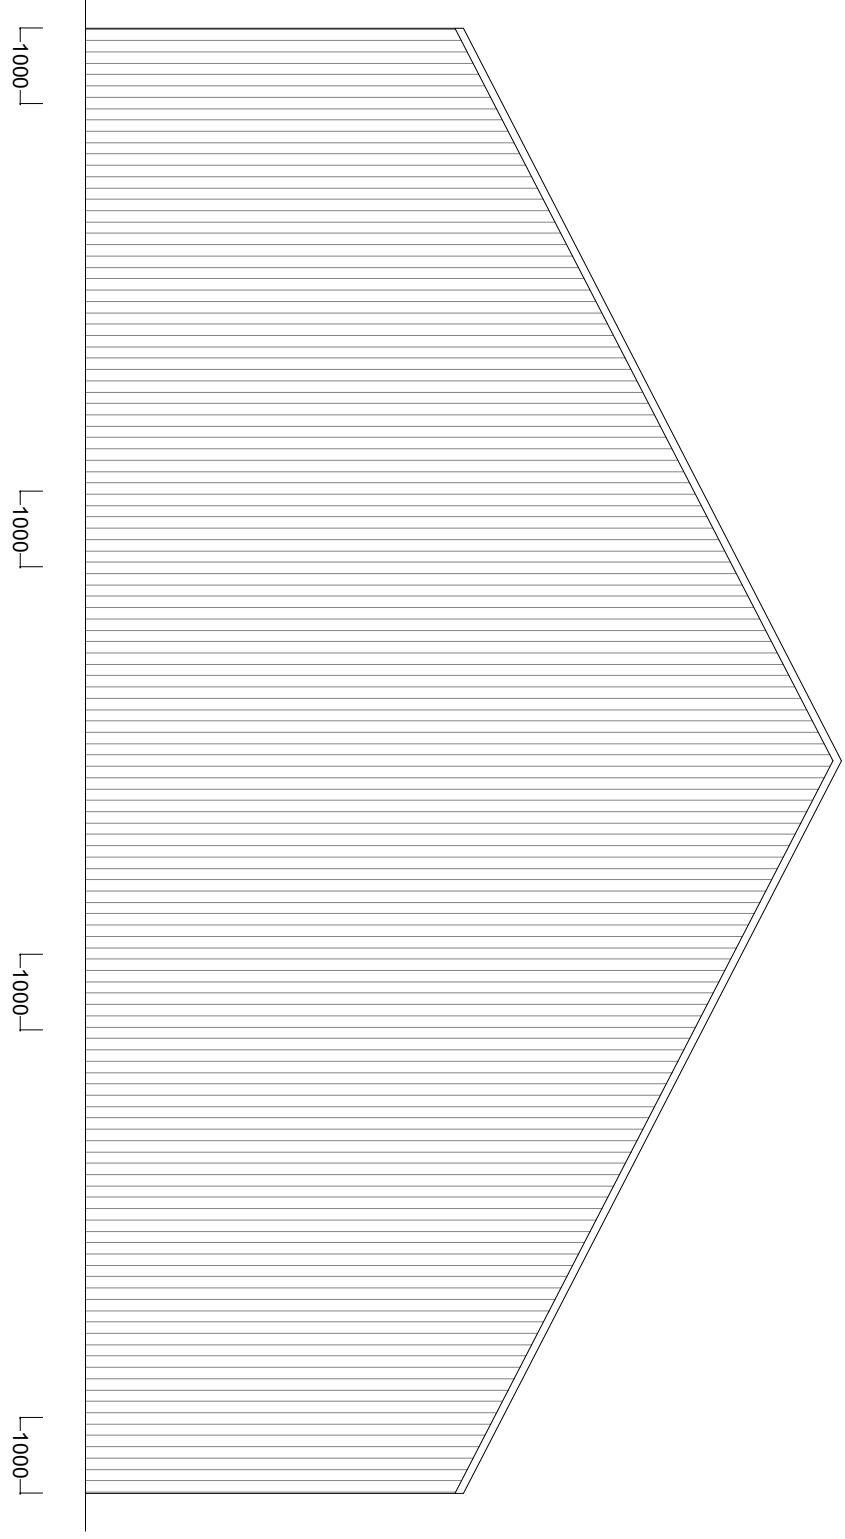

Elevation 4 (North Face)

Scale 1-100
unless otherwise stated

Paper Size: A1

Birchfield Nursery
Kidders Lane
Henfield
West Sussex
BN6 9AB