



Site Location - 1:2000

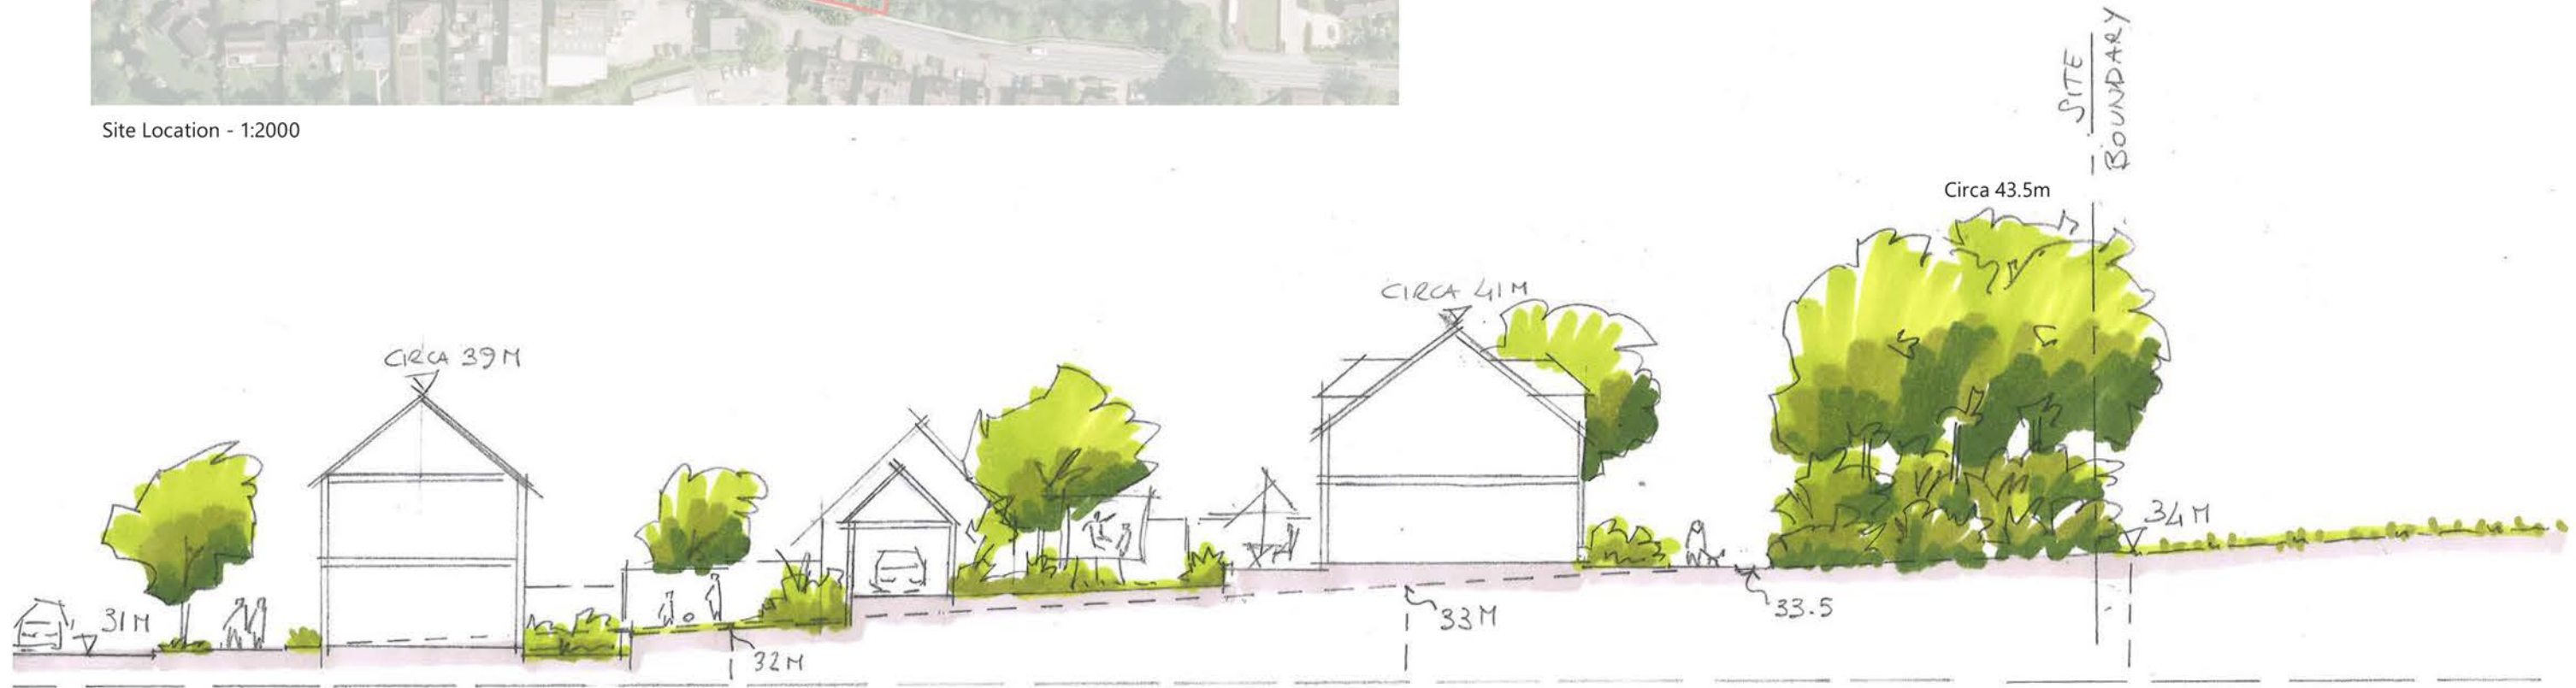

Section A/A - 1:200

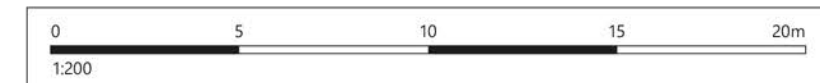

Romsey T: 01794 367703
 Portishead T: 01275 407000
 London T: 01794 367703

www.thrivearchitects.co.uk

Rev	Description	Date	Au	Ch
P1	Preliminary Issue	03.11.25	PR/-	AB/-
P2	Coloured section	12.11.25	PR/-	--
P3	Minor amendments	13.11.25	PR	--
P4	Amended layout	22.01.26	PR	--
P5	Updated with coloured layout	03.01.26	PR	--
P6	Updated location plan	06.02.26	PR	--

Project Land North of Guildford Road, Rudgwick

Drawing Site Section A/A - 01
 Northern Buffer - Year 15 After Planting

Client	Welbeck Land	Date	03.11.25
Job no.	WEB190309	Rev.	P6
Dwg no.	SSA-01	Scale	1:200@A3
Author	PR/-	Checked	AB/-
Status	PRELIMINARY	Office	Romsey

Client ref. -



This drawing is the copyright of Thrive Architects Ltd ©. All rights reserved. Ordnance Survey Data © Crown Copyright. All rights reserved. Licence No. 100007359. Permission is granted to scale from this drawing for the purposes of Local Authority Planning Applications only. For all other purposes DO NOT scale from this drawing. Contractors, Sub-Contractors and suppliers are to check all relevant dimensions and levels of the site and building before commencing any shop drawings or building work. Any discrepancies should be recorded to the Architect. Where applicable this drawing is to be read in conjunction with the Consultants' drawings / Clients' Construction Specification.