



BUILDVIEW

BUILDVIEW STUDIO

Unit 1A 50 Ferring Street,
Ferring, West Sussex,
BN12 5JP

01903 357012
www.buildview.co.uk
studio@buildview.co.uk

- All dimensions must be checked on site and not scaled from this drawing, apart from the local authority.
- Any works commencing on site prior to obtaining full planning and building regulations approval including full condition discharge, is entirely at the client's /contractor's risk.
- The contractor is responsible for taking and checking all levels and dimensions prior to ordering materials and starting work on site.
- All building work is to be carried out in accordance with building regulations and to the satisfaction of the local authority and as such additional unforeseen building works may be required on site.
- These drawings do not constitute full working drawings.
- All drawings are copyright of BuildView and may not be copied or reproduced by any third party without prior written consent.
- Party walls actions are the responsibility of the client.

Address:

Tanglewood Cottage,
Hurstons Lane, Storrington,
West Sussex, RH20 4HF

Client:

Ms Langan

Title:

Roof Extension & Remodel


August 14, 2023

Rev -

Paper Size A3



A 06

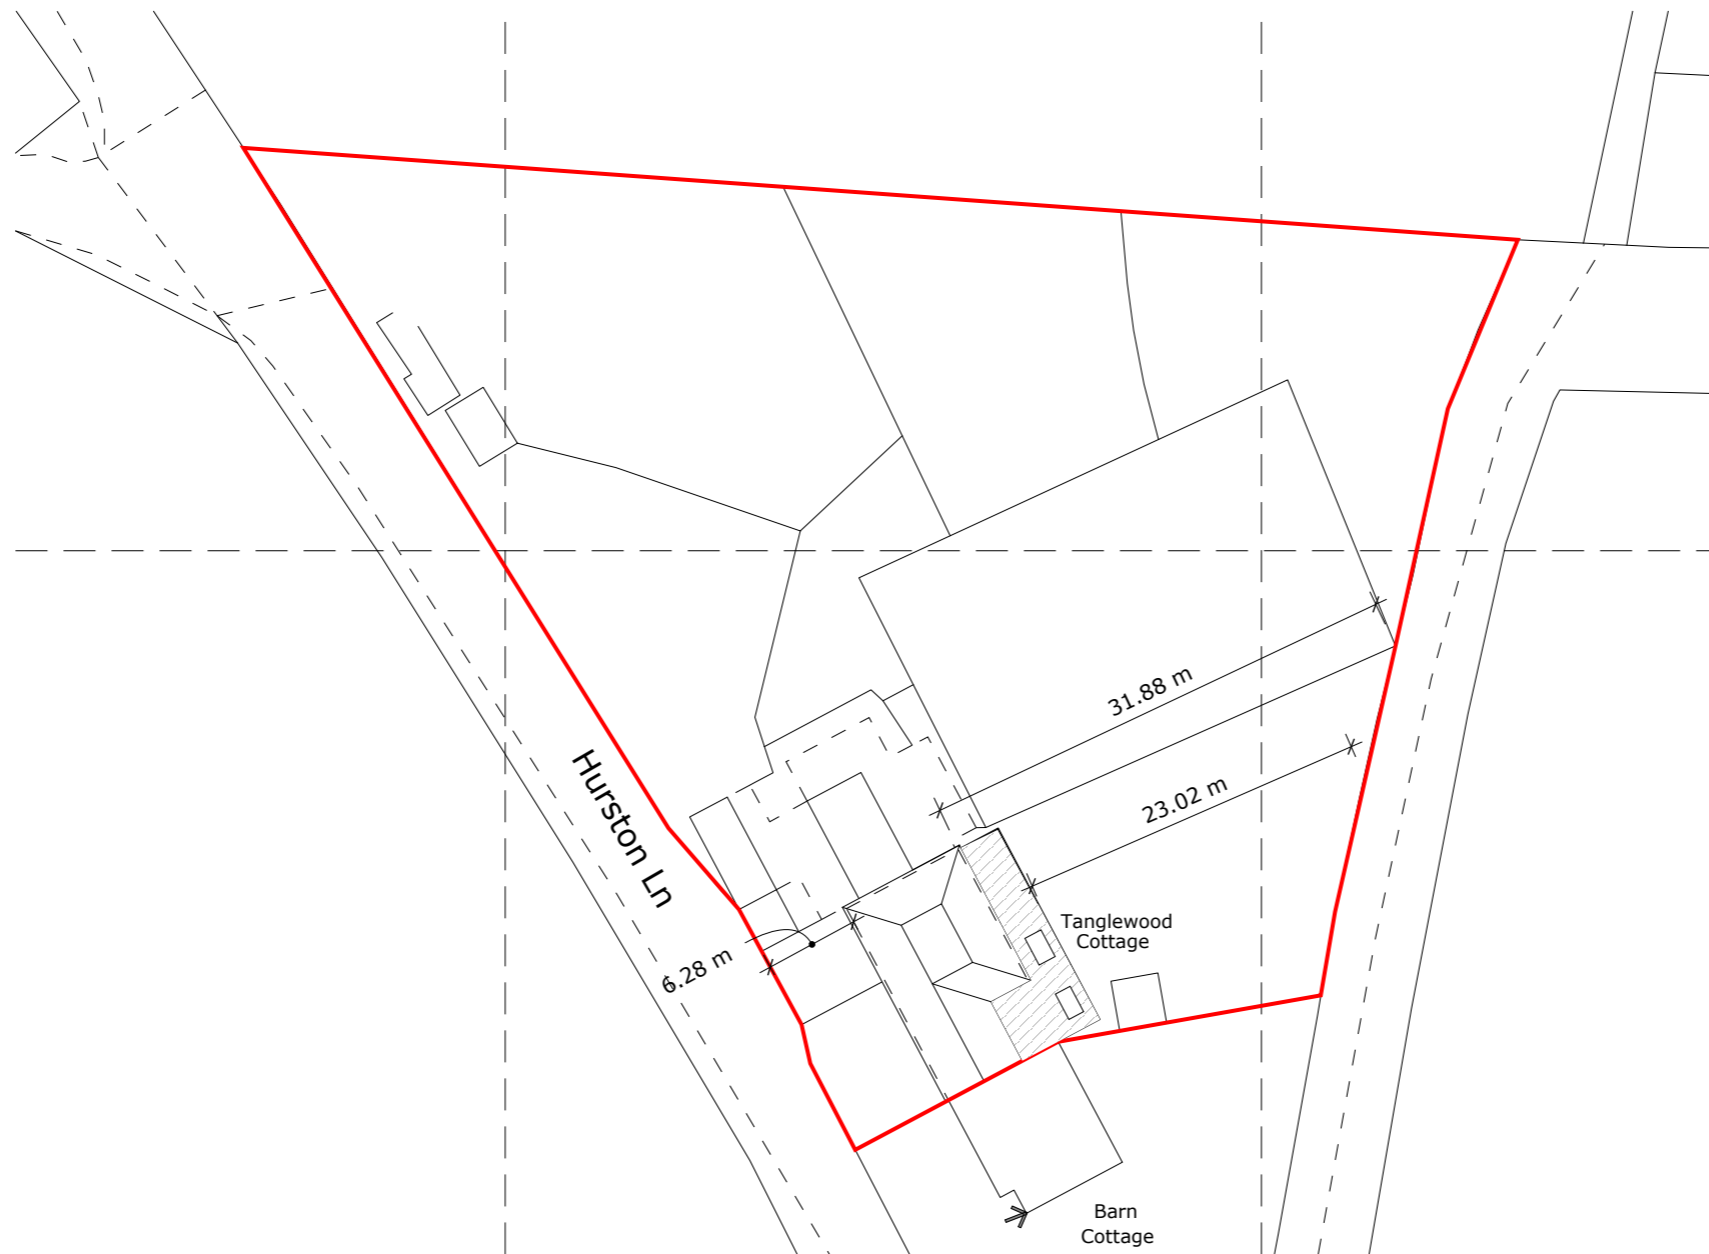

A :: Block Plan
06 scale: 1:500

