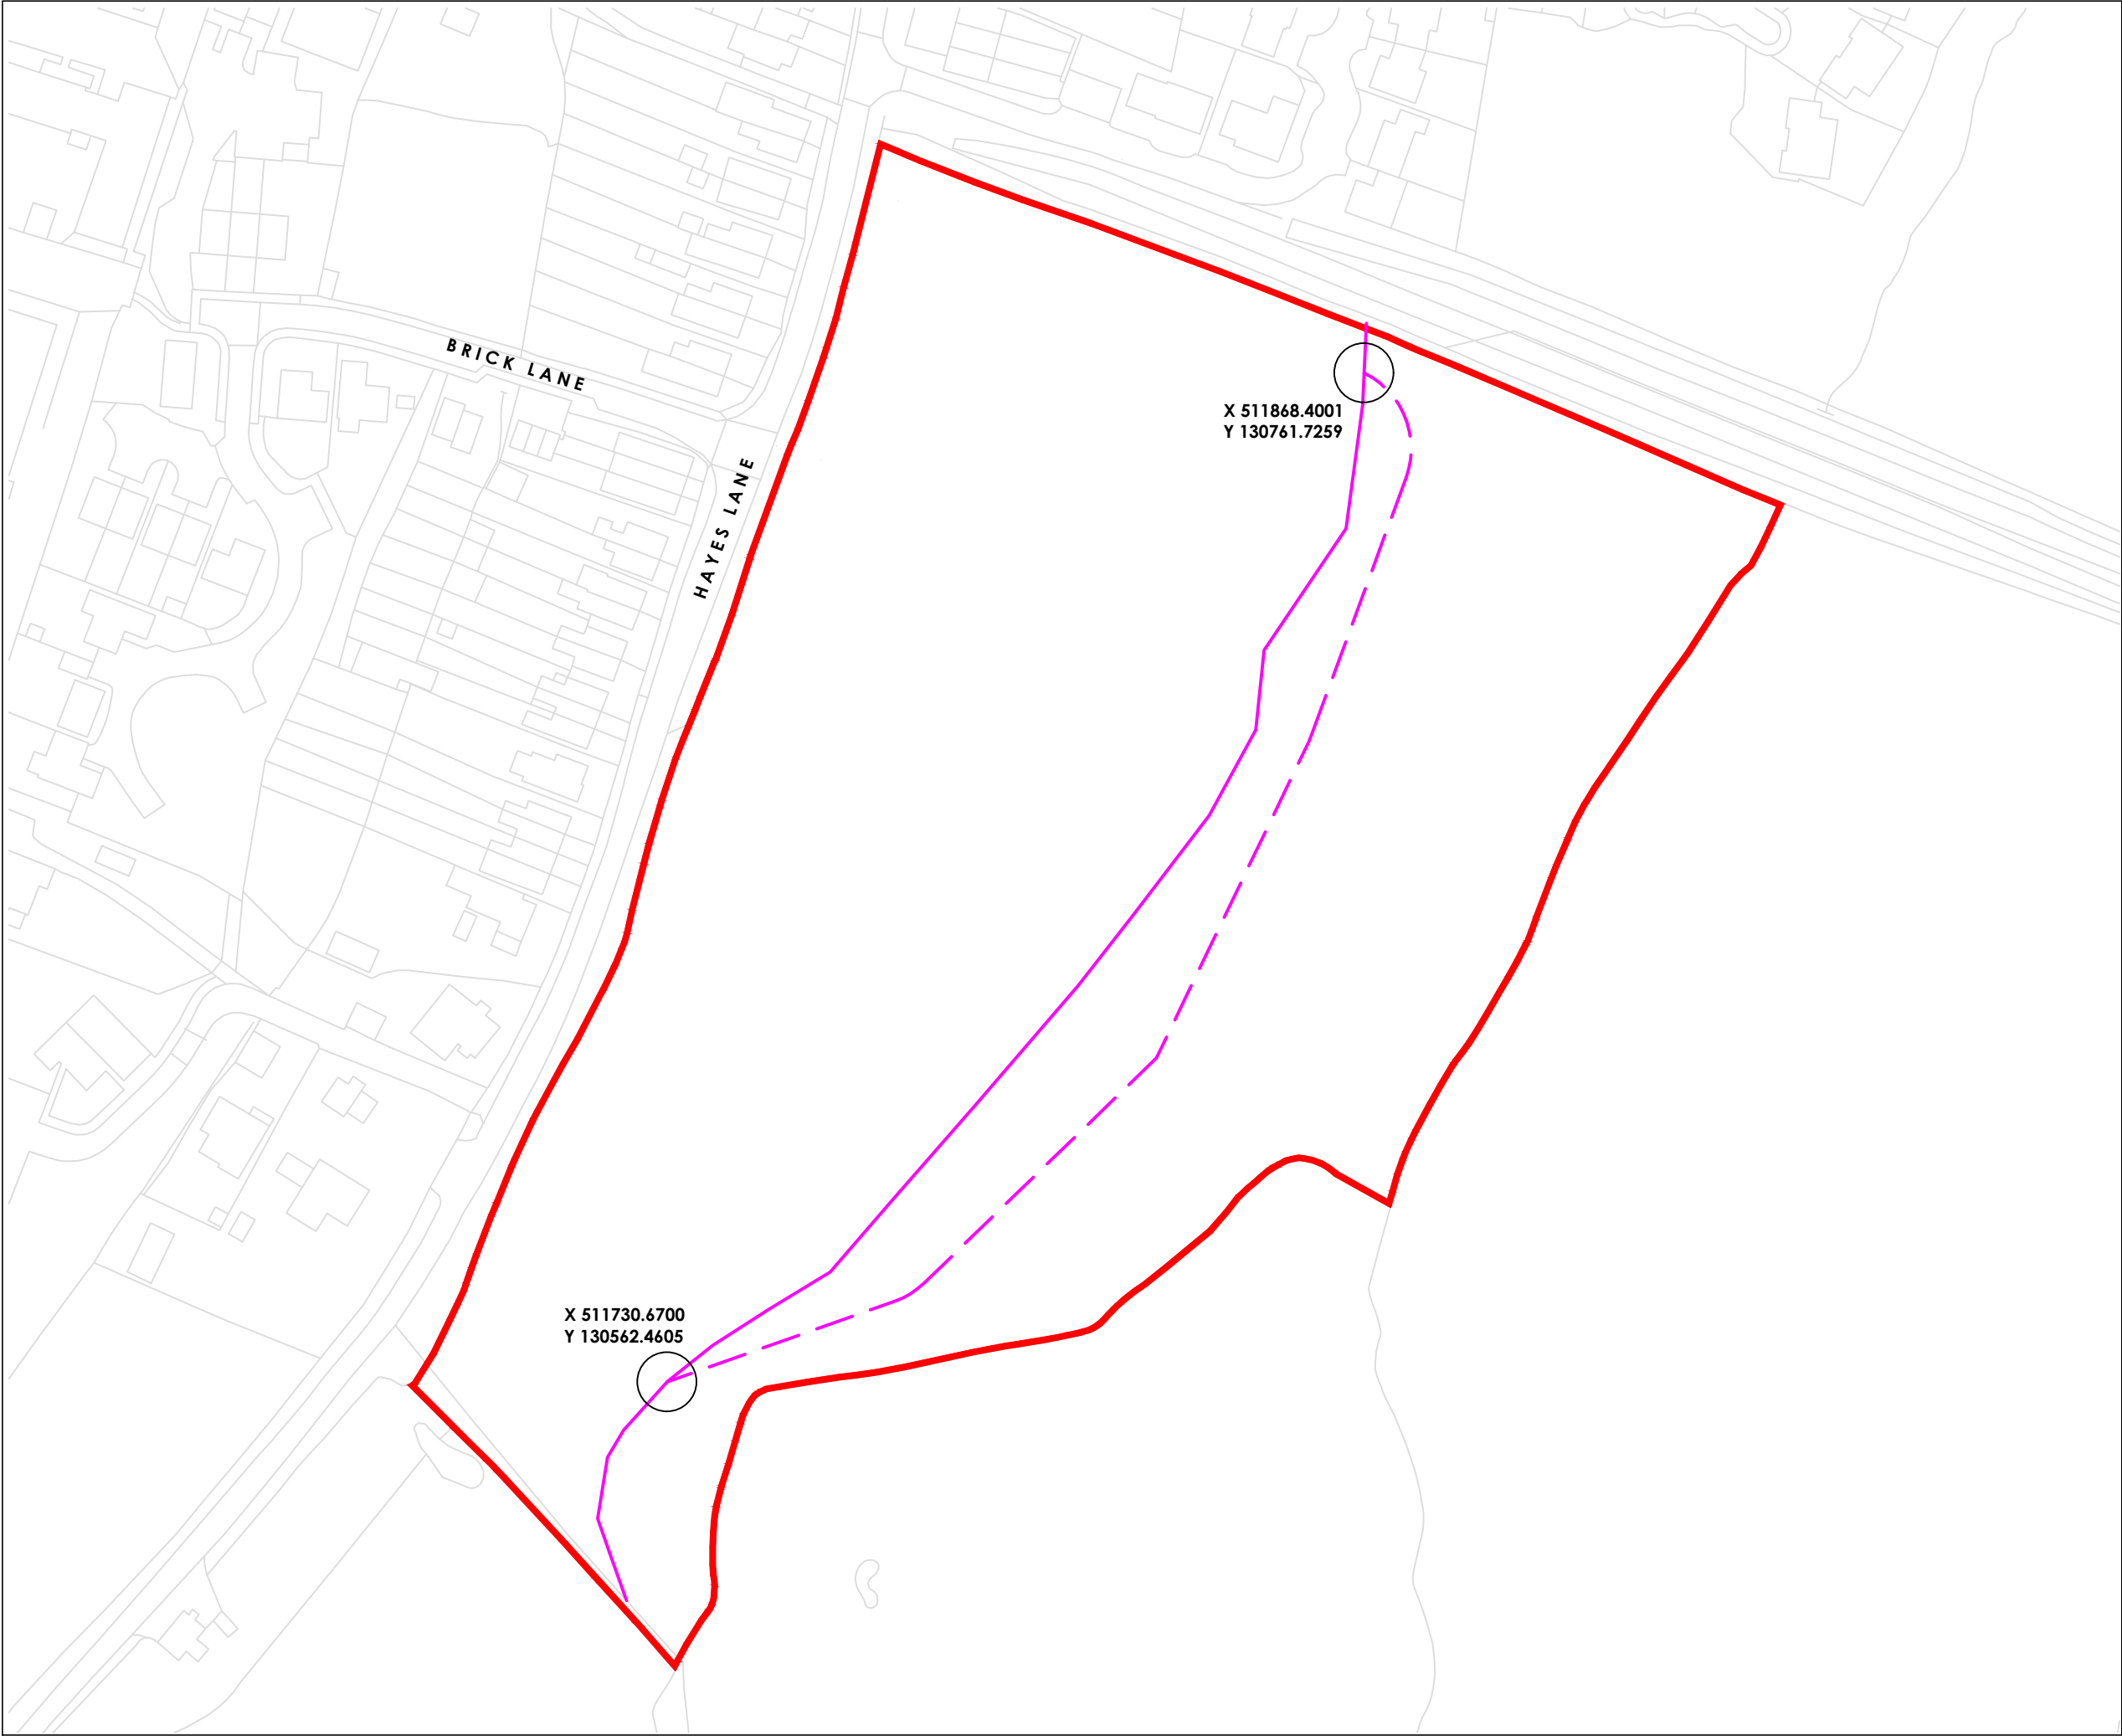


-  Site Boundary: **3.93ha**
-  Public Footpath SLD 3782
(as per Plan 01719, West Sussex County Council, 2017)
-  Proposed diversion to Public Footpath SLD 3782

A	14/01/26	AL	Location of PRow edited
---	----------	----	-------------------------

Rev	Date	By	Description
-----	------	----	-------------

CSA
environmental

Dixies Barns, High Street,
Ashwell, Hertfordshire SG7 5NT

t 01462 743647
e ashwell@csaenvironmental.co.uk
w csaenvironmental.co.uk

Project Hayes Lane, Slinfold

Title PRow Diversion Plan

Client The Incidental Land Company Limited

Scale 1:1250 @ A3 **Drawn** RC

Date August 2025 **Checked** RR

Drawing No. CSA/5675/119 **Rev** A