



0 1 2 3 4 5 10m
SCALE 1:100

Native Parkland Trees



Malus sylvestris (Common crab apple)



Carpinus betulus (Hornbeam)



Sorbus aria (Whitebeam)



Betula pendula (Common silver birch)

Feature Planting Mix



Salvia nemorosa (Balkan clary) 'Caradonna'



Sesleria autumnalis 'Autumn'



Magnolia 'susan'



Rudbeckia fulgida sullivantii



Deschampsia cespitosa 'Tufted Hair Grass'



Anemone nemorosa (Wood anemone)

KOMPAN Play Equipment (Or Similar Approved)



Supernova (GXY916)



Climber (M870)



Swing Combination (NRO907)




Butterfly Seesaw (NRO108)



Slide with Climbing Wall (M333)



Wheelchair Carousel (PCM157) Inclusive Play

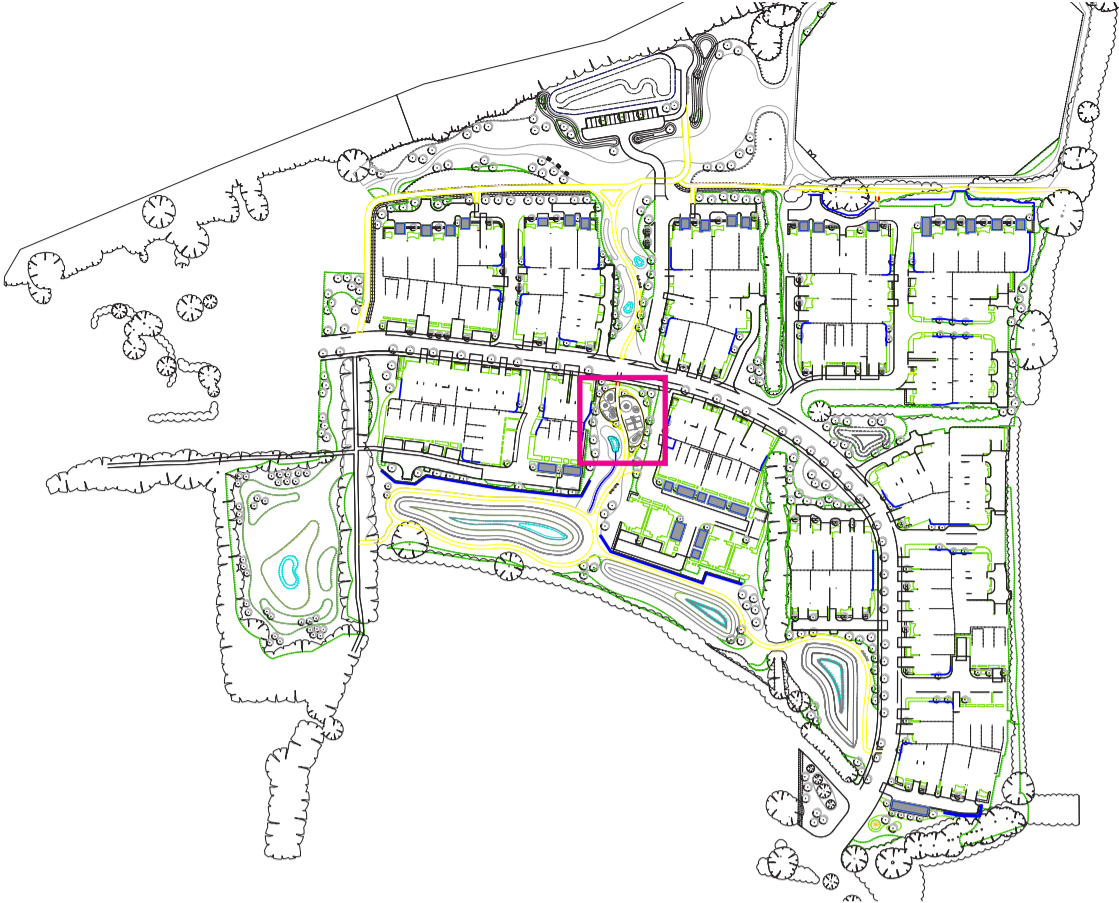

Legend

- SuDS Basin
- Wildflower
- Amenity Grass
- Self-binding Gravel Pathway
- Play Area Resin
- Feature Planting Berds
- Proposed Native Parkland Trees
- Native Shrub planting
- Hedgerow Mix

- 1 Supernova (GXY916)
- 2 Climber (M870)
- 3 Swing Combination (NRO907)
- 4 Butterfly Seesaw (NRO108)
- 5 Slide with Climbing Wall (M333)
- 6 Wheelchair Carousel (PCM157) Inclusive Play

C01	DEC '25	Planning	RB
Rev	Date	Amendment	Initials

Project:
NEW PLACE FARM
PULBOROUGH
Client:
BARRATT REDROW (SOUTHERN COUNTIES)
Drawing:
PLAY AREA DETAILED MASTERPLAN

Drawing no:
H9376-FIN-XX-XX-DR-LA-215011

Scale@A1: 1:100 Date: DEC '25 Drawn: RB Checked: JM

finc Architects Ltd
61-63 New London Road | Chelmsford | Essex | CM2 0ND
T: +44 (0)1245 933988
W: www.fincarchitects.com
E: company@fincarchitects.com

Disclaimer: © FINC Architects Limited holds the copyright to all the information contained within this document and their written consent must be obtained before copying or using the data other than for the purpose it was originally supplied.
All dimensions and measurements to be checked on site.
Do not scale from this drawing. This drawing is to be printed in colour.