


EXISTING LANDSCAPE PLAN

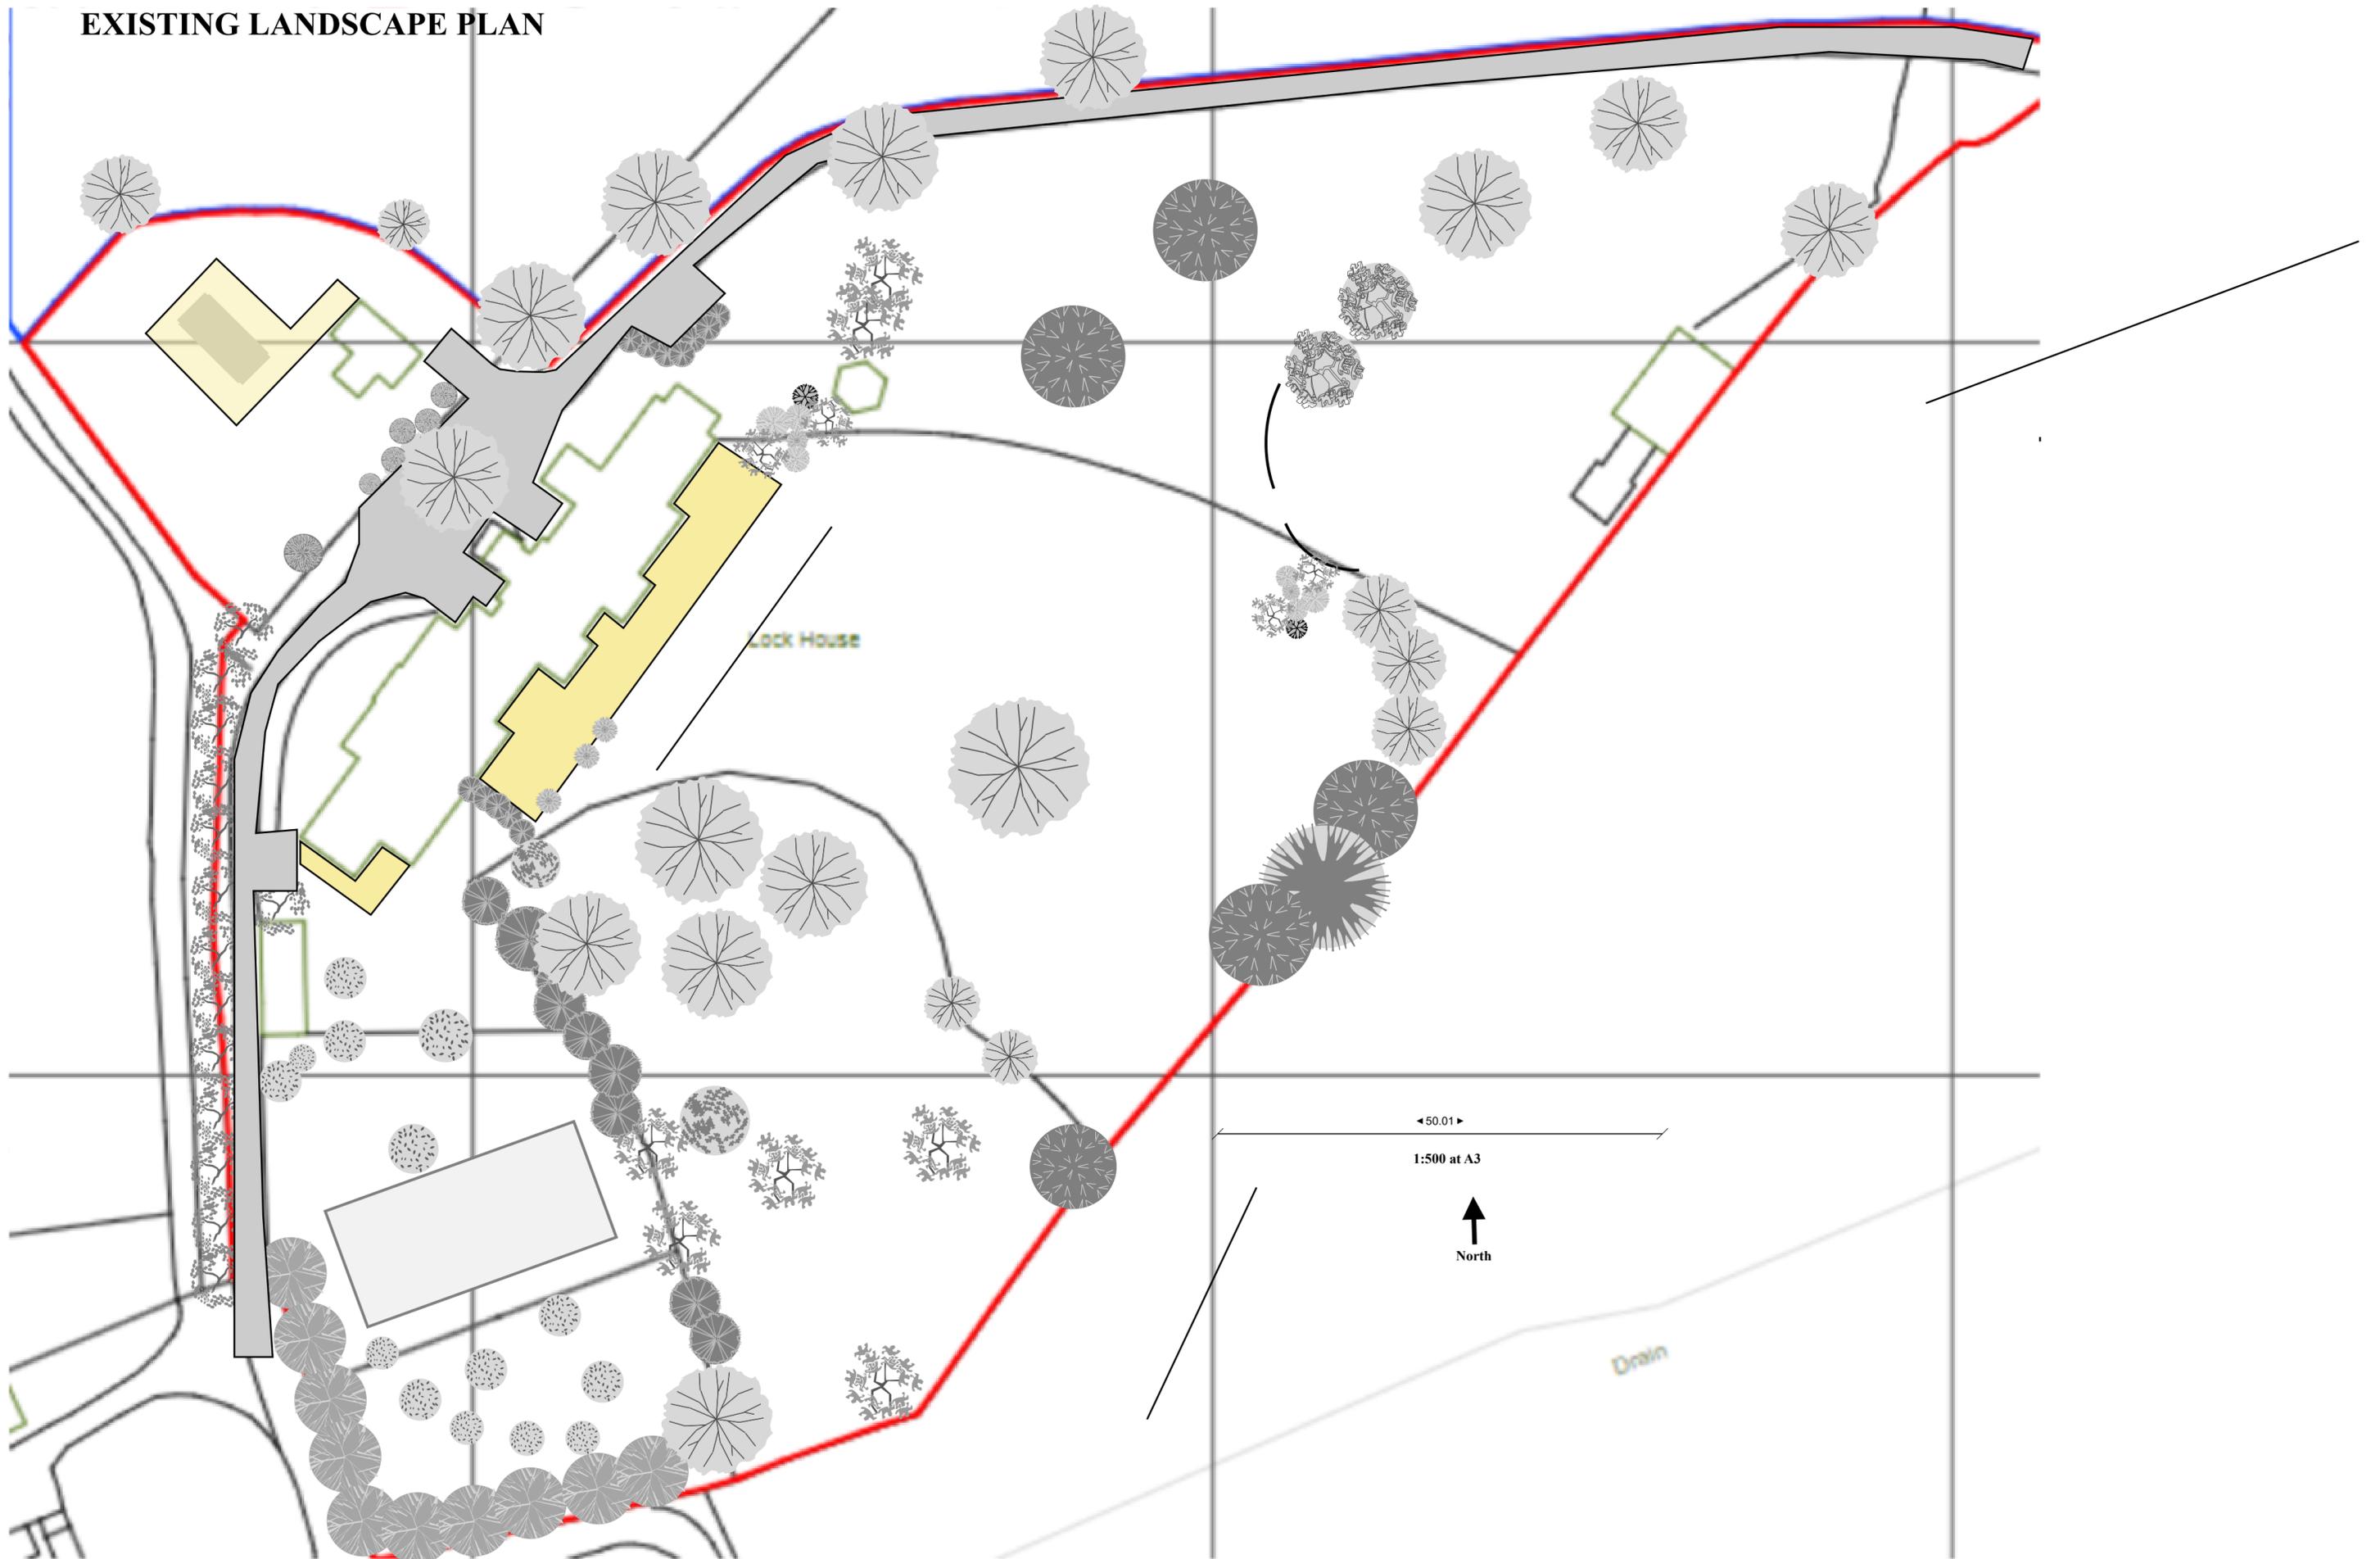

LOCK HOUSE

DRAIN

◀50.01▶

1:500 at A3



North

JH