




EXISTING ELEVATION - SIDE (Stirling Way)  
SCALE 1 : 100 @ A3

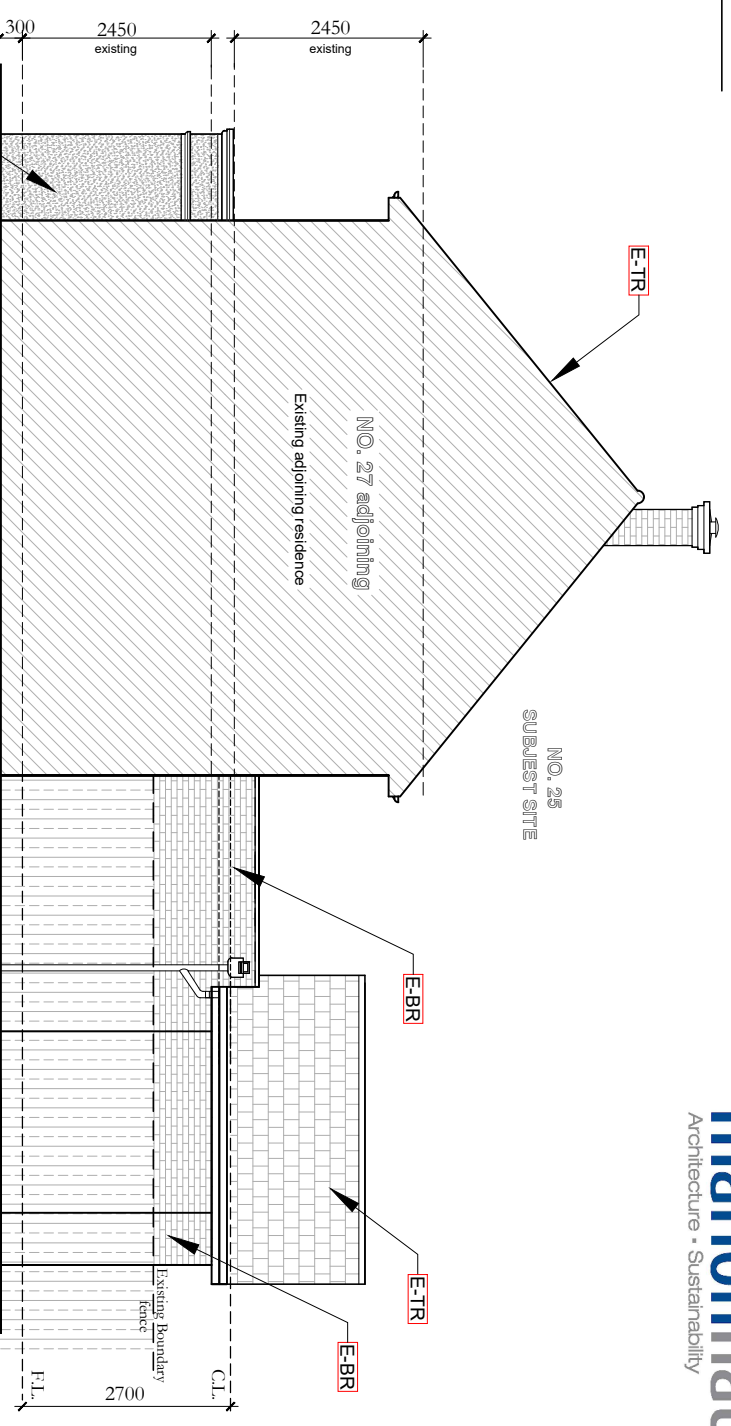

EXISTING ELEVATION - SIDE  
SCALE 1 : 100 @ A3

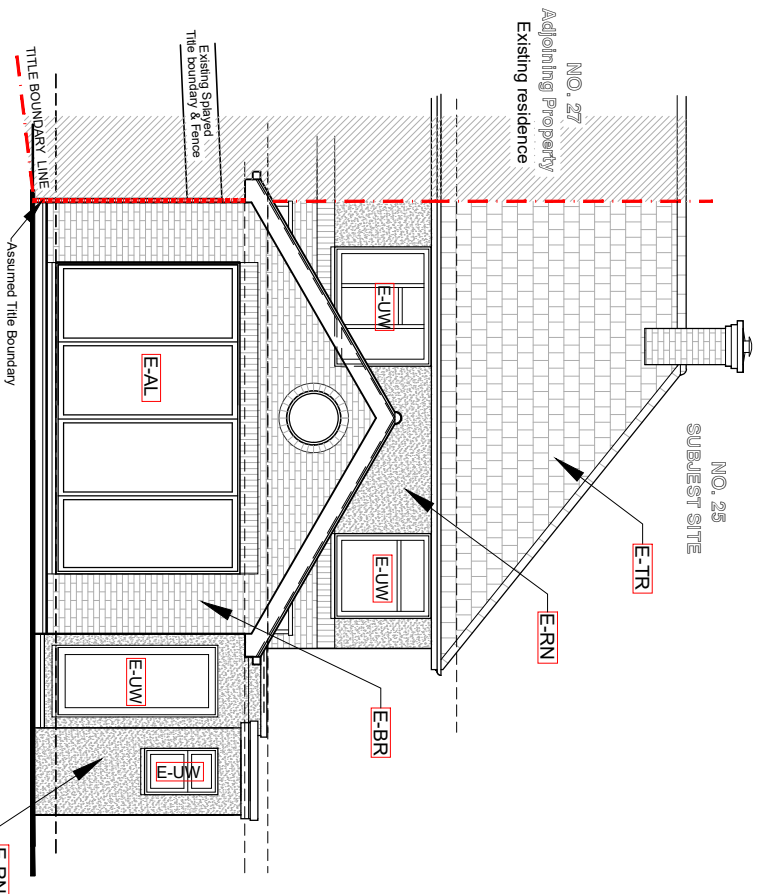

EXISTING ELEVATION - REAR  
SCALE 1 : 100 @ A3

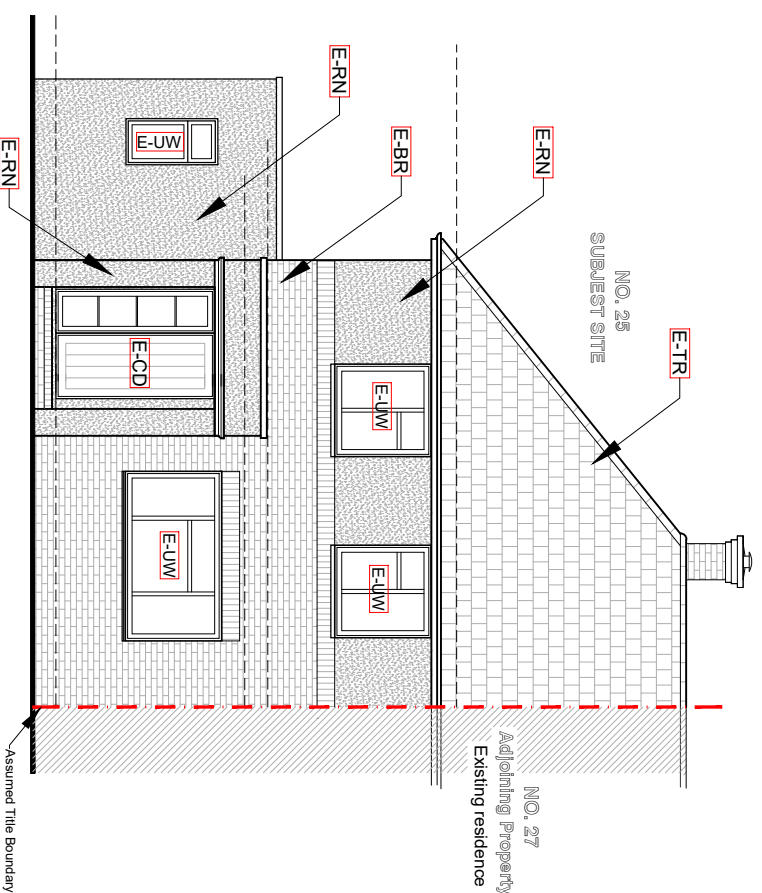

PROPOSED ELEVATION - FRONT  
SCALE 1 : 100 @ A3

- EXISTING MATERIALS DRAWING LEGEND**
- E-BR** Existing Face Brickwork- Red Multi- Exact make the on site
  - E-TR** Existing Tiled roof- Tuscan-Multi roof tile
  - E-RN** Existing Render/ Painted finish- Warm Grey or similar
  - E-UW** Existing UPVC Windows & Glass Doors- White Colour
  - E-CD** Existing Composite Door & Side Light- Dark Grey & White
  - E-AL** Existing Aluminium framed bi-fold door, dark grey

