

Notes:
Drawings are based on Site Survey information issued by the client.
All dimensions shown are indicative and should be checked on site.


STARC Architects

LONDON

starc-architects.com

COPYRIGHT OF STARC ARCHITECTS. DO NOT SCALE. USE FIGURE DIMENSIONS ONLY. ALL DIMENSIONS TO BE CHECKED ON SITE AND ANY DISCREPANCIES TO BE REPORTED IMMEDIATELY. DRAWING SIZE A1.

PLANNING

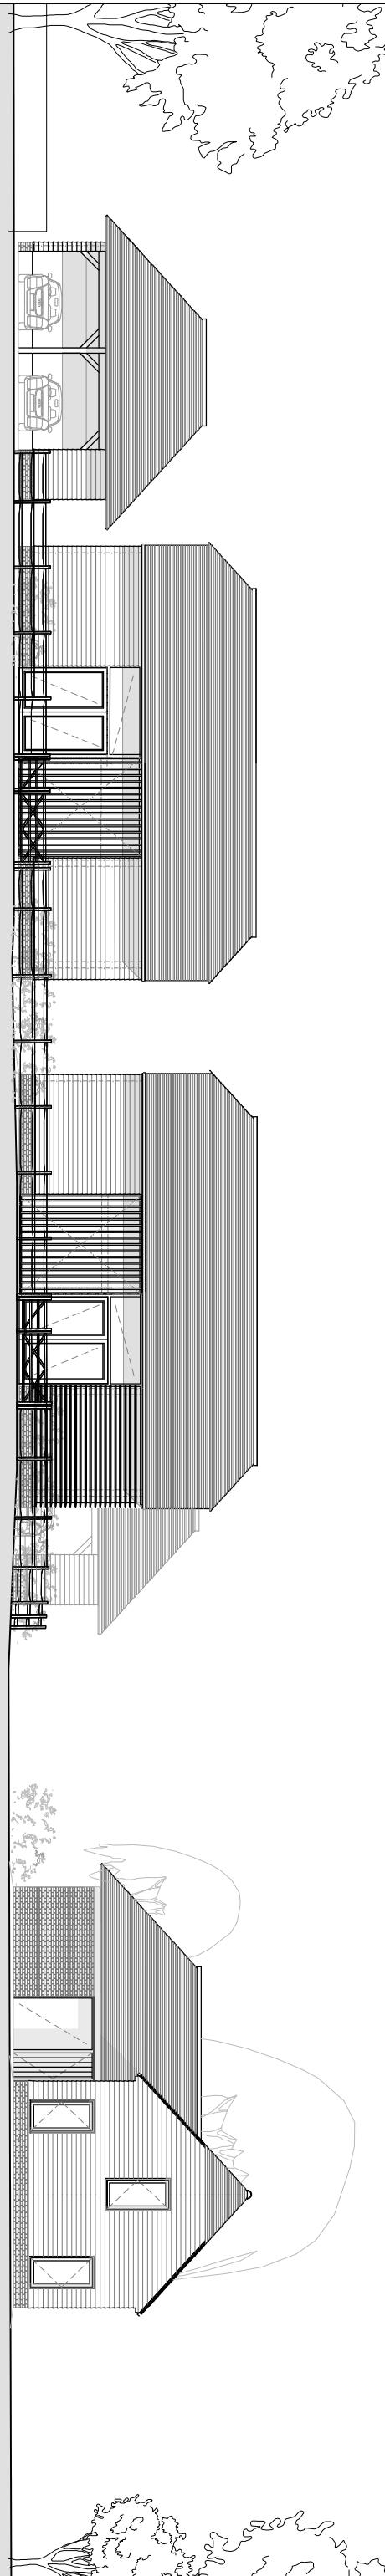

REV.	DATE	NOTES:
..
..
..
..