




This drawing is to be read in conjunction with all other relevant drawings & specifications. Do not scale from this drawing. Use figured dimensions only. All levels & dimensions to be checked on site. All dimensional discrepancies are to be brought to the immediate attention of DMA BUILDING DESIGNS.

Responsibility cannot be accepted for alteration and/or deviation from this design without prior knowledge of DMA BUILDING DESIGNS.

Copyright reserved. This drawing may only be used for the client and location specified in the title block. It may not be copied or disclosed to any other third party without prior written consent from DMA BUILDING DESIGNS.

Prior to any works commencing on site, DMA BUILDING DESIGNS is to be contacted regarding the current status, revision or regulatory approval of this drawing.

NOTES

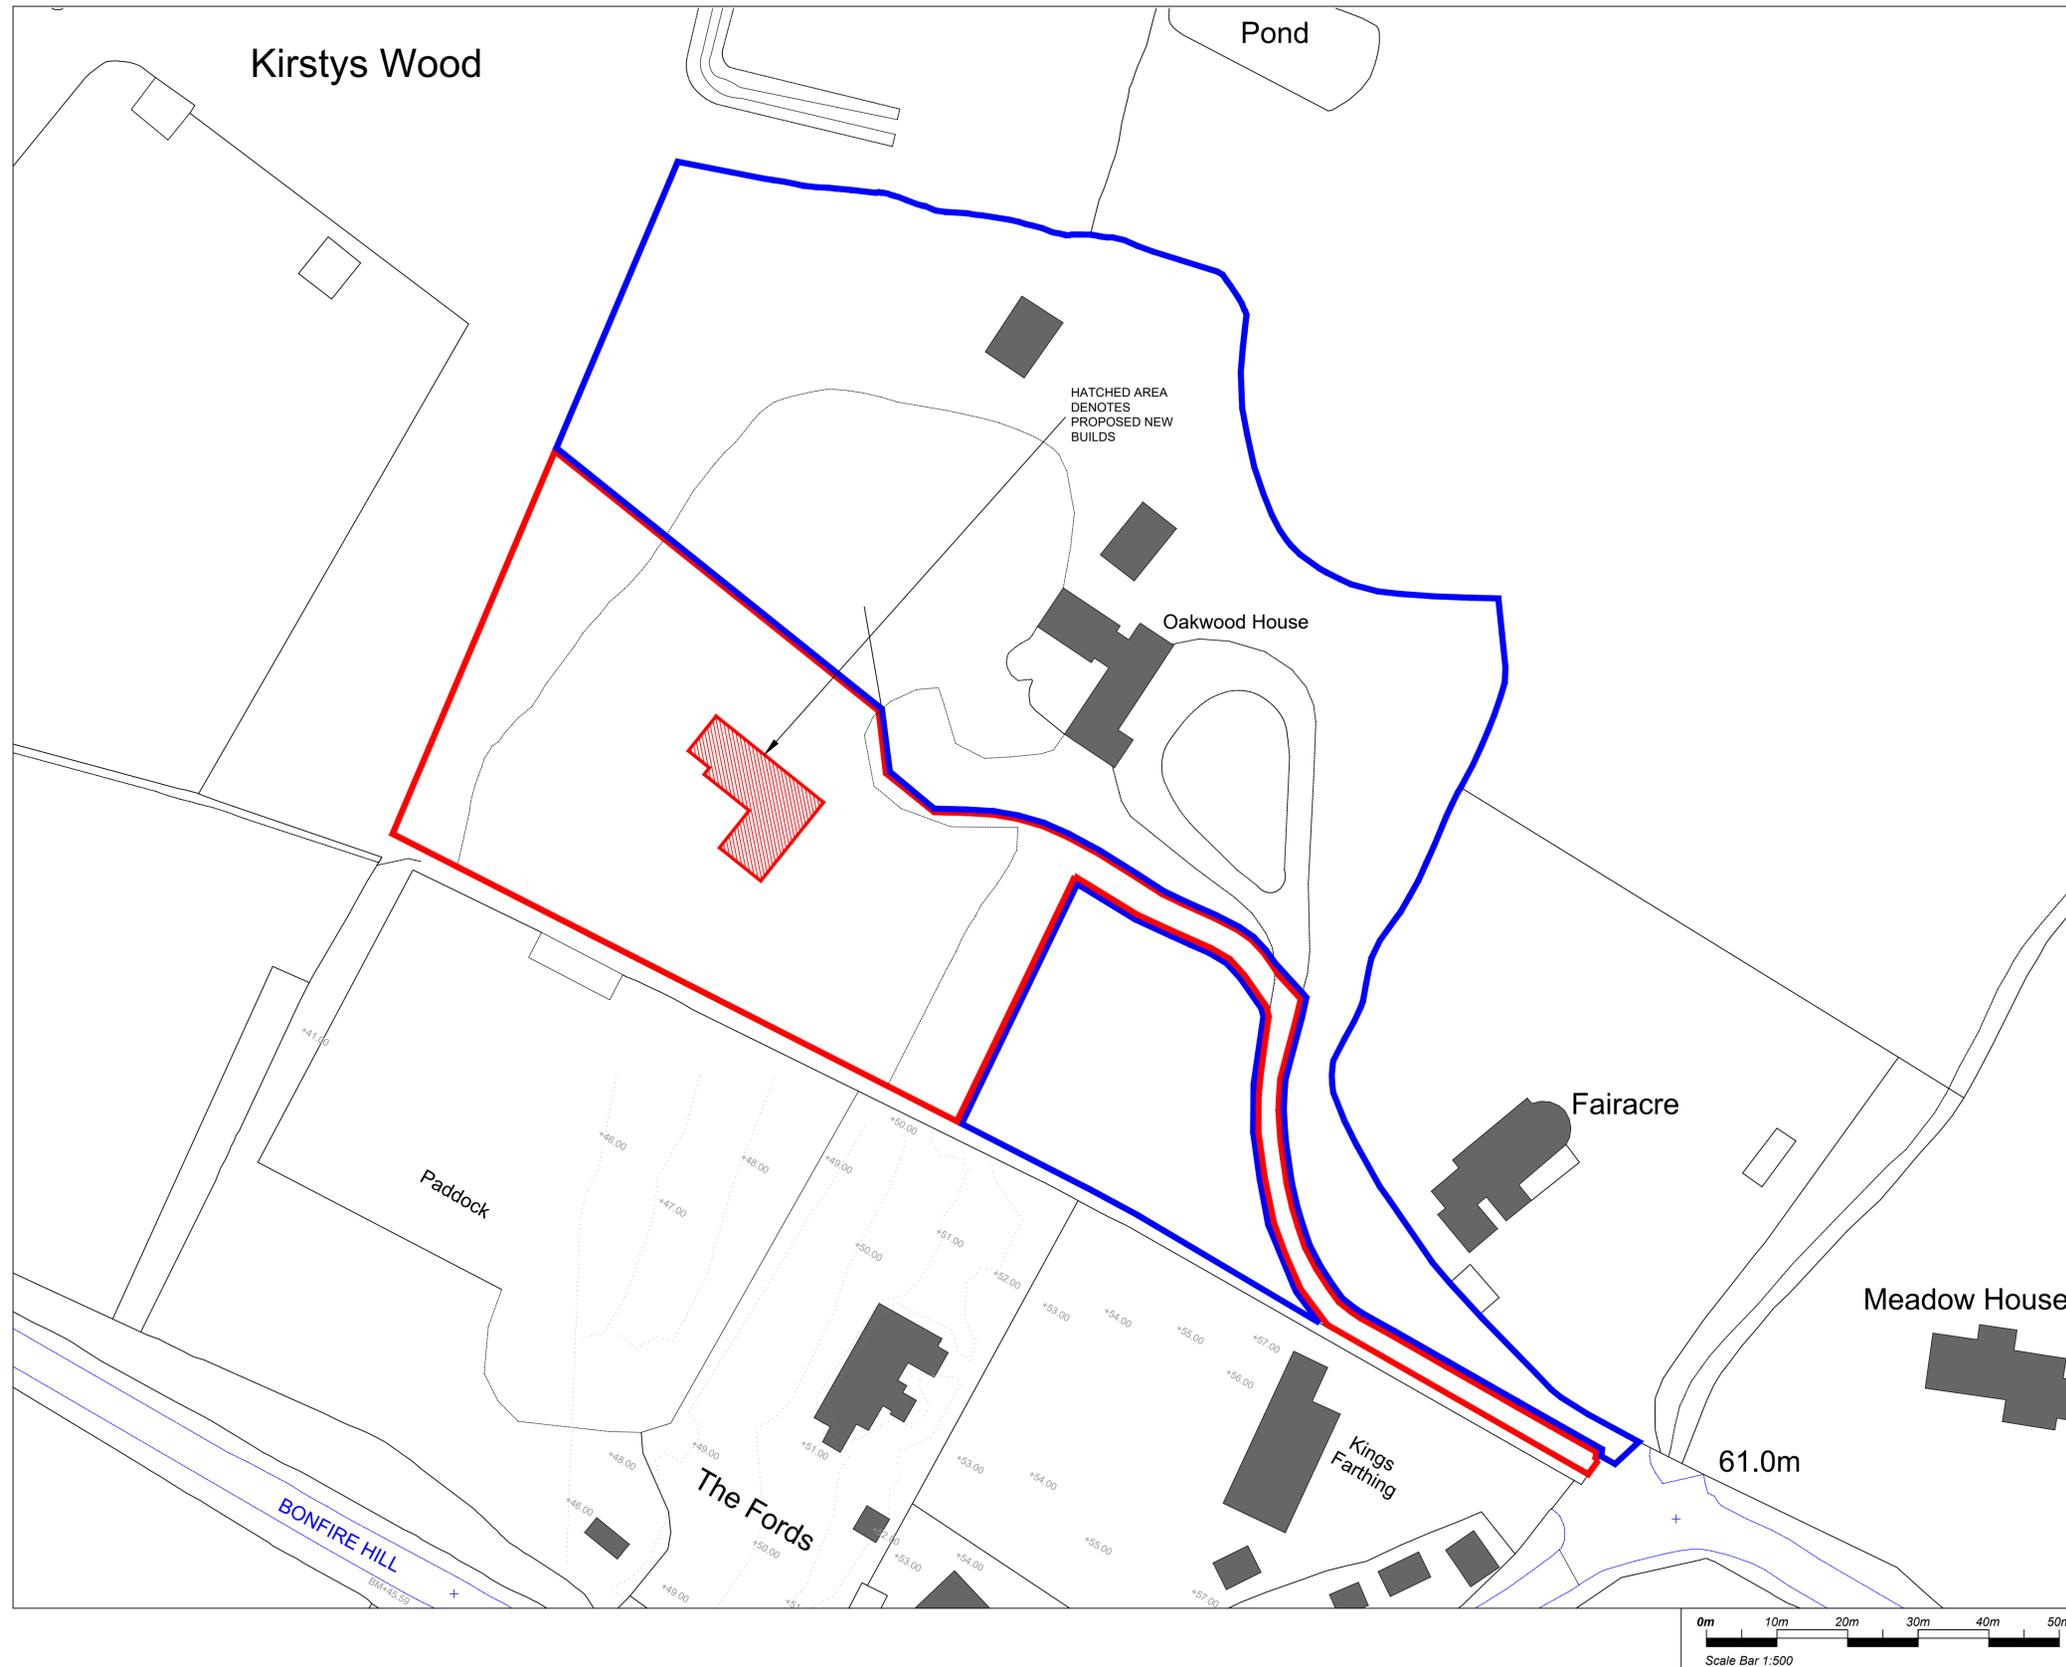

SITE BLOCK PLAN (1:500)

P1	ISSUED FOR PLANNING APPROVAL	26.01.26
REV	DESCRIPTION	DATE

DMA BUILDING DESIGNS
 UNIT 4B, RUDGWICK BRICKWORKS, LYWICK ST
 RUDGWICK, HORSHAM, WEST SUSSEX, RH12 3DH.
 TEL. No 01403 822220 Mobile 07730 524447
 Email - admin@dmabuildingdesigns.co.uk

CLIENT
MR R IZON

PROJECT
DEVELOPMENT ON LAND AT THE OAKWOOD HOUSE.

DRAWING
BLOCK PLAN
OAKWOOD HOUSE, BONFIRE HILL,
SOUTHWATER, HORSHAM, RH13 9BU

STATUS
PLANNING

SCALE @ A1 1:500	DATE JULY 2025	ORG No NJA018 / 02	REVISION P1
---------------------	-------------------	-----------------------	----------------