





EXISTING BLOCK PLAN 1:500

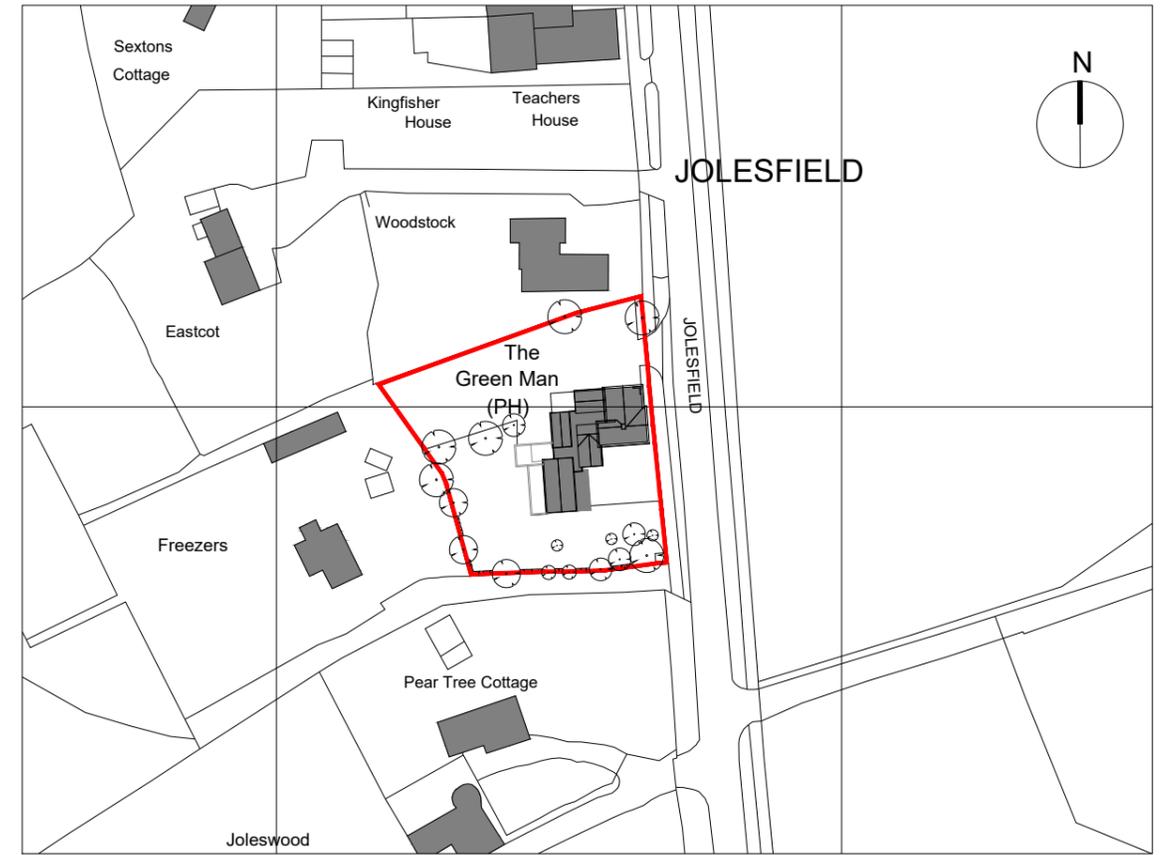

LOCATION PLAN 1:1250



PROPOSED BLOCK PLAN 1:500

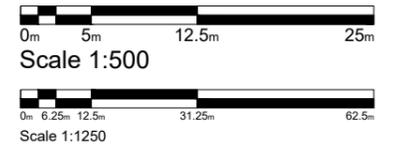


**mark alford design** architecture  
 Heatherlands Bracken Lane Storrington West Sussex RH20 3HS  
 T: 01903 740033 E: office@markalforddesign.com  
 client: MR N ILLES  
 project title: THE GREEN MAN, PARTRIDGE GREEN  
 CONVERSION TO RESIDENTIAL USE  
 drawing title: LOCATION AND BLOCK PLANS

drawn by: MSA    date: JAN '24    scale: 1:500 / 1:1250 @ A3  
 issue status: FOR PLANNING APPROVAL  
 drawing number: **25554 / P100**    revision:  
 This drawing may not be used or reproduced without written consent. Copyright reserved  
 No dimensions to be scaled from this drawing except for Planning purposes.