
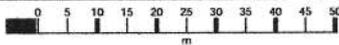


OS Plan B/W

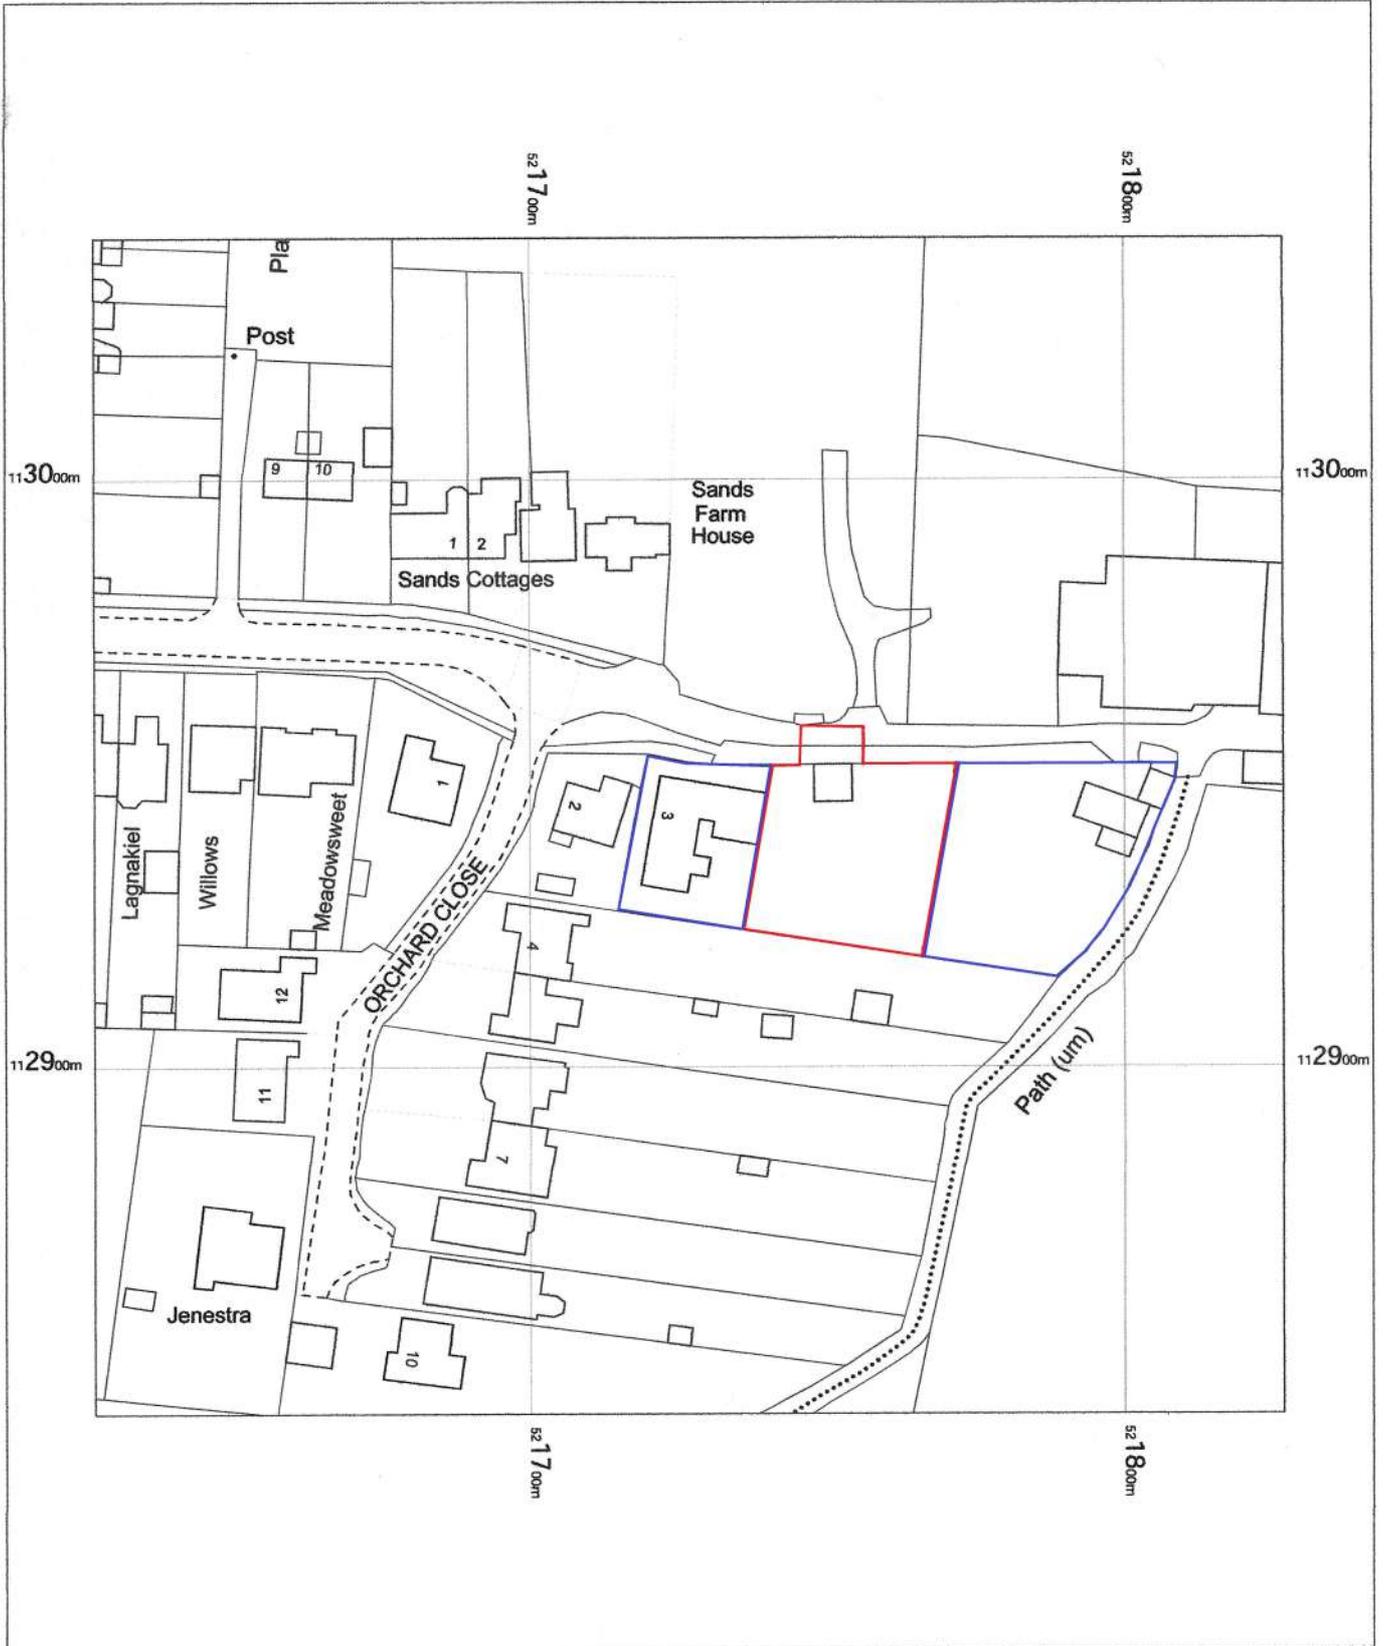

3 Orchard Close,
Henfield,
Small Dole,
West Sussex
BN5 9YA

OS MasterMap 1250/2500/10000 scale
Wednesday, January 21, 2026, ID: NMC-01259455
www.nationalmapcentre.co.uk

1:1250 scale print at A4, Centre: 521727 E, 112941 N

©Crown Copyright Ordnance Survey. Licence no.
AC0000814278



NATIONAL
MAP CENTRE