


General Note:  
 Please inform Affinity Architects of any discrepancy immediately.  
 This drawing is a technical drawing and should not be used for construction.  
 Use nearest dimensions where shown in preference to scaling.  
 Check dimensions prior to construction or offsite fabrication.  
 No accuracy can be guaranteed due to printing variations and the  
 use of different scales for different parts of the drawing.  
 New work or any existing work affected is shown hatched on drawings.

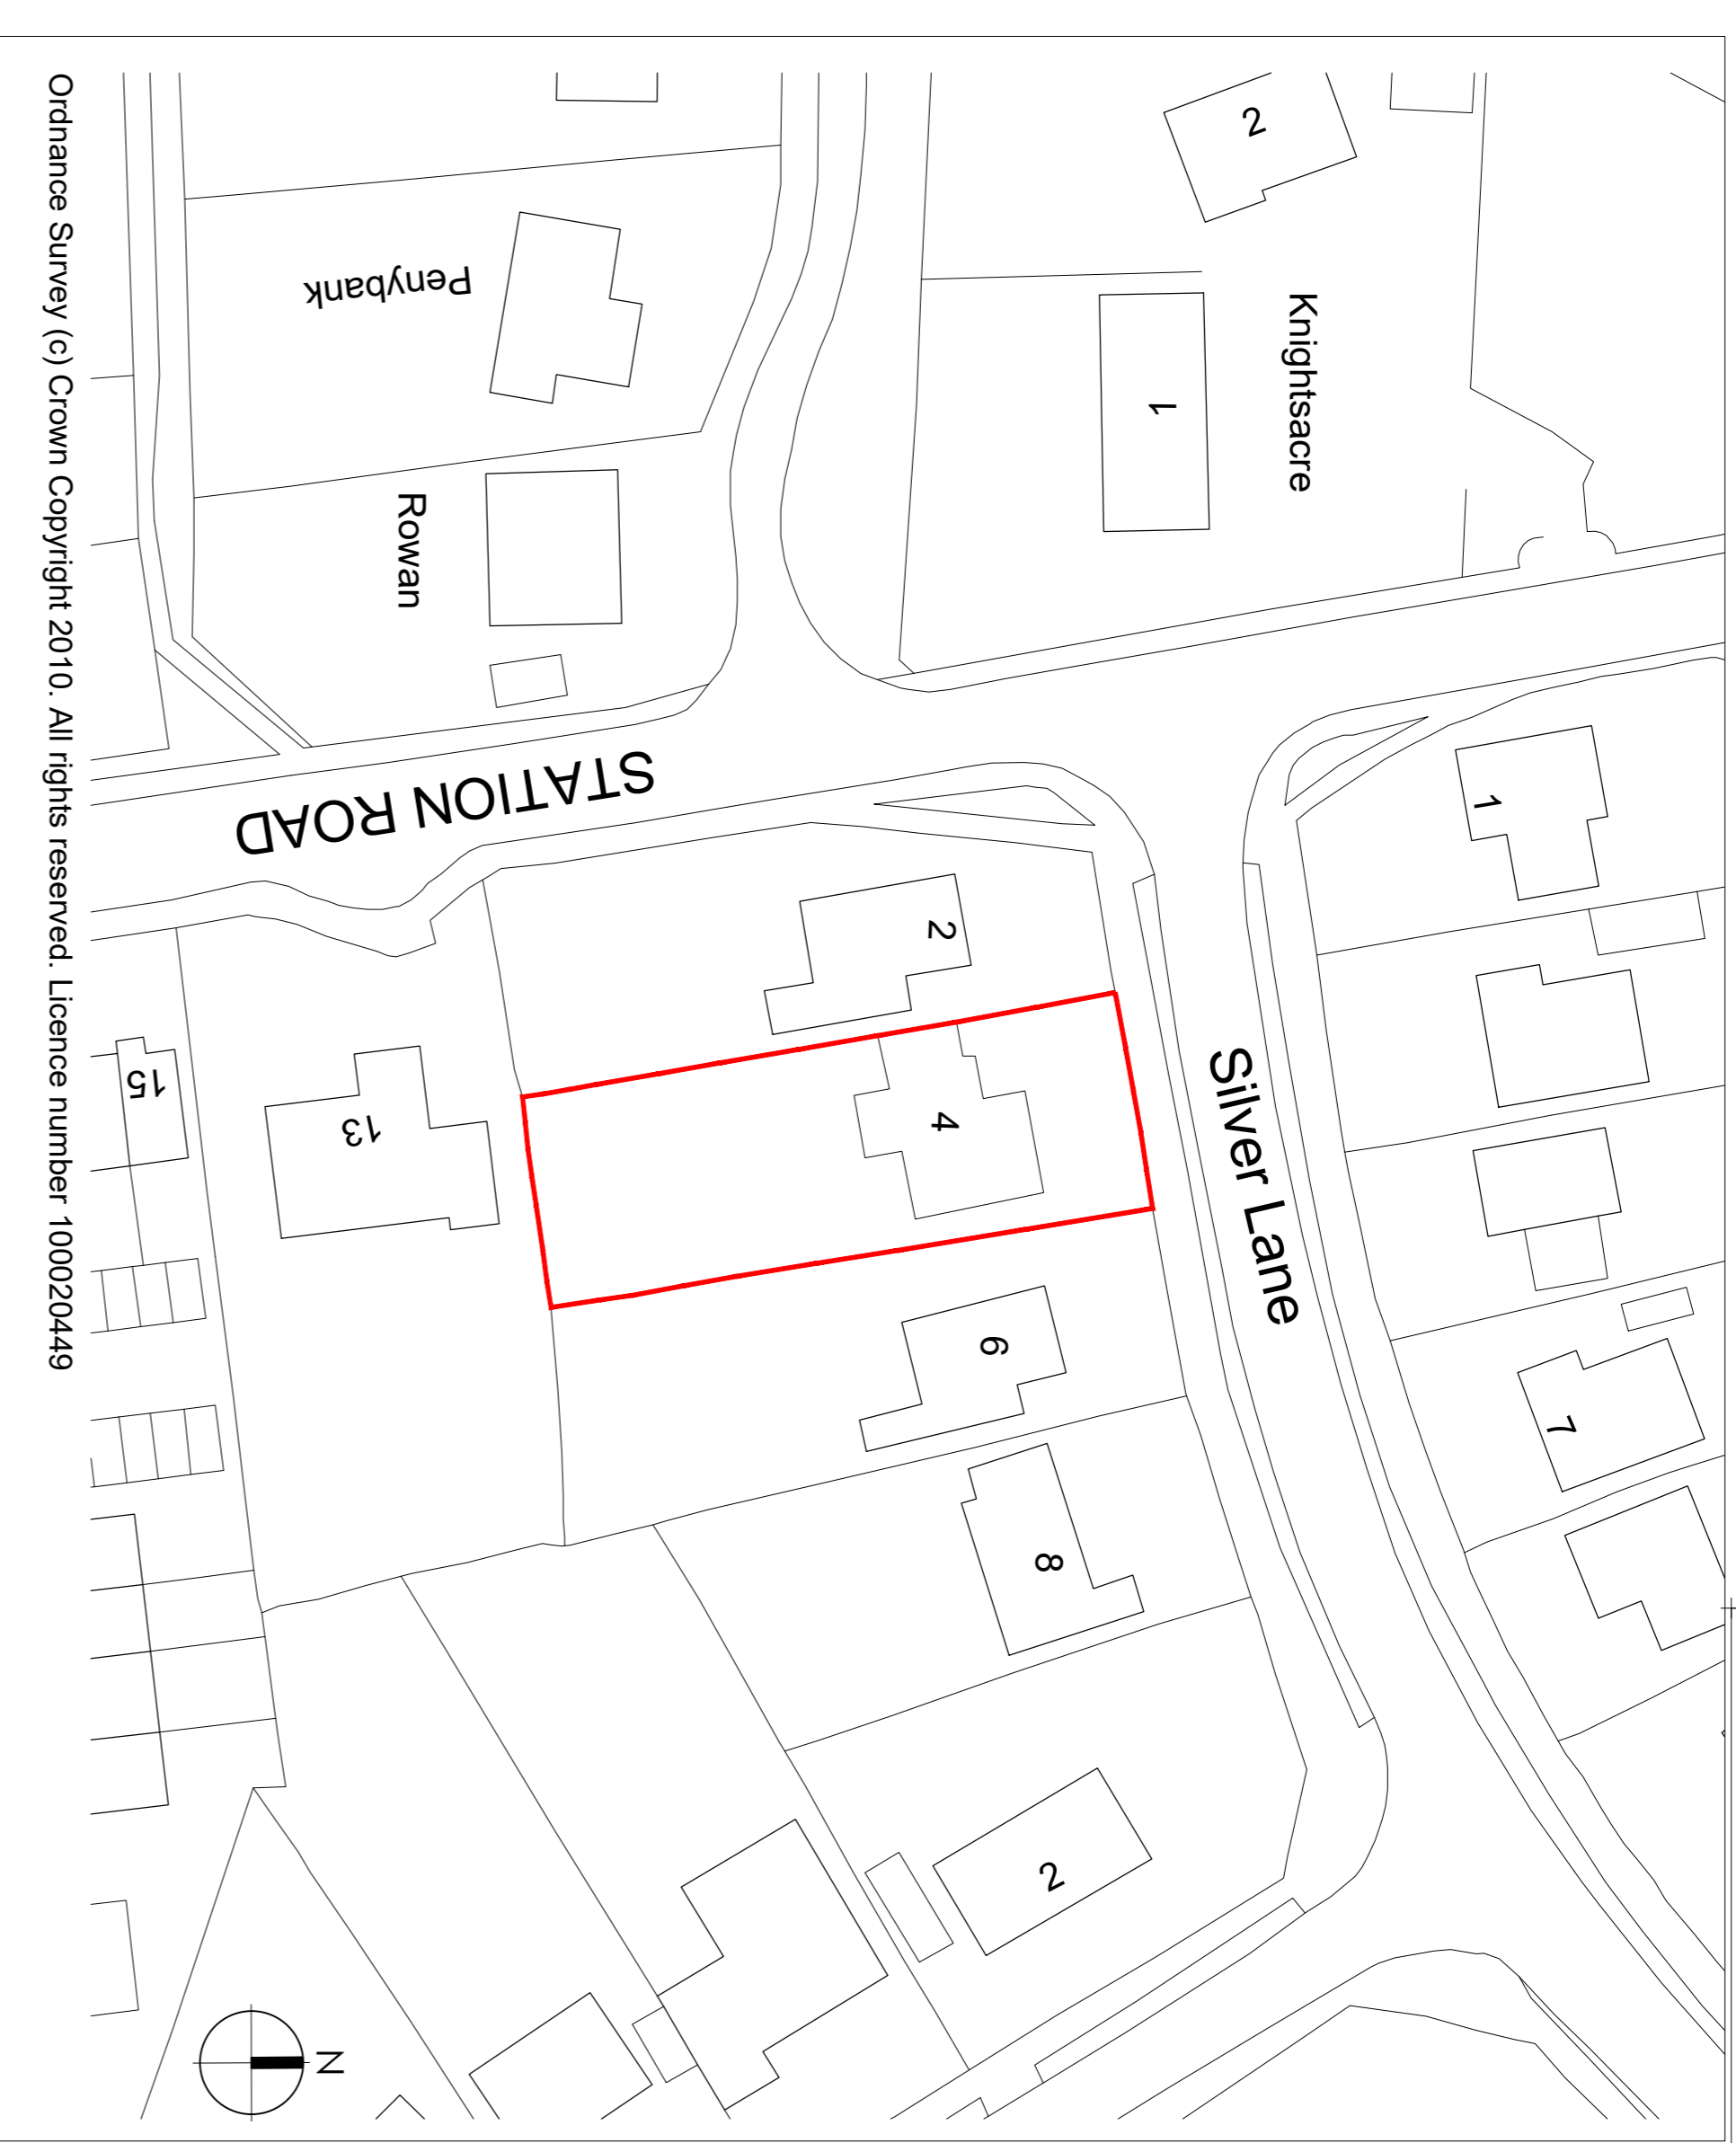

**NOTE:**  
 No survey has been taken of the neighboring properties and their positions on the plot. These have been extrapolated from the ordnance survey data. Dimensions on the block plan are therefore shown to the boundary position of 4 Silver Lane

**MATERIALS:**  
**Roof** - Concrete profiled tiles to match existing  
**Walls** - brickwork to ground floor areas and tile hanging to upper floor - all to match existing on the house  
**Rooflights** - Velux windows

Revision:

4 Silver Lane Billingshurst RH14 9RG for Mr and Mrs P Dickinson	NEW FRONT PORCH PROPOSALS	
<b>LOCATION &amp; BLOCK PLAN</b>		
Date: NOV 2025	Scale: As Noted @ A1	Drawn: MTL
Drawing No. 25-05-100	Status 4	Revision

**Affinity Architects**  
 43 Albany Road Salisbury Wiltshire SP1 3YN

01722 741683  
 admin@affinityarchitects.co.uk

# 4 SILVER LANE - LOCATION & BLOCK PLAN