

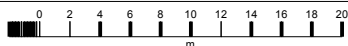


15 HOLLANDS ROAD, HENFIELD BN5 9UJ Rev A

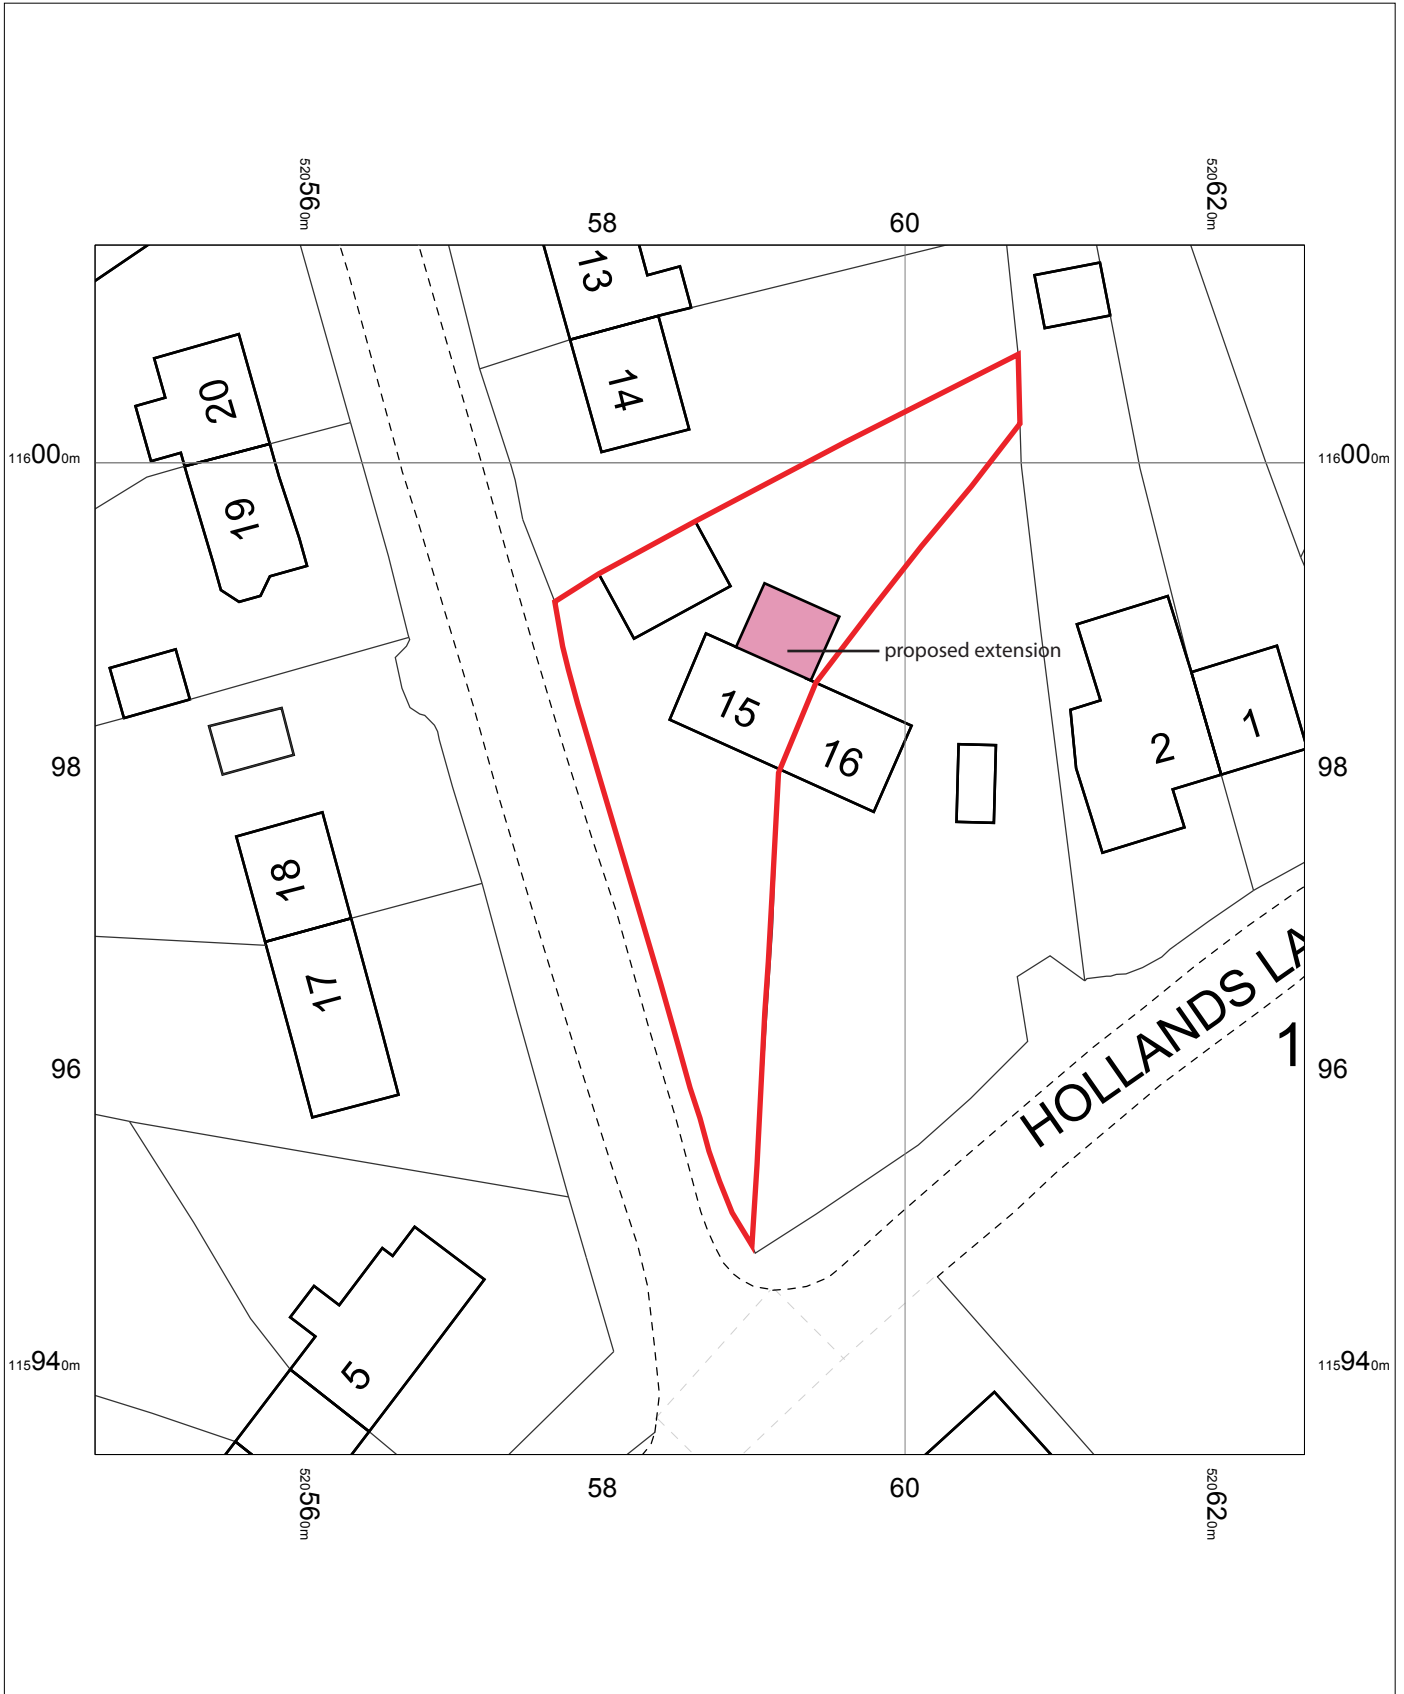

15 Hollands Road,
Henfield,
West Sussex
BN5 9UJ

OS MasterMap 1250/2500/10000 scale
Tuesday, October 28, 2025, ID: CM-01247760
www.centremapslive.co.uk
1:500 scale print at A4, Centre: 520586 E, 115974 N
©Crown Copyright Ordnance Survey. Licence no.
AC0000849896

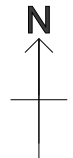

Wayne Gander MCIAT
Chartered Architectural Technologist
98 Durrington Lane, Worthing,
West Sussex BN13 2RQ
M 07808 887896
E waynegander08@gmail.com

