




Street Scene Section G-G



Street Scene Section H-H

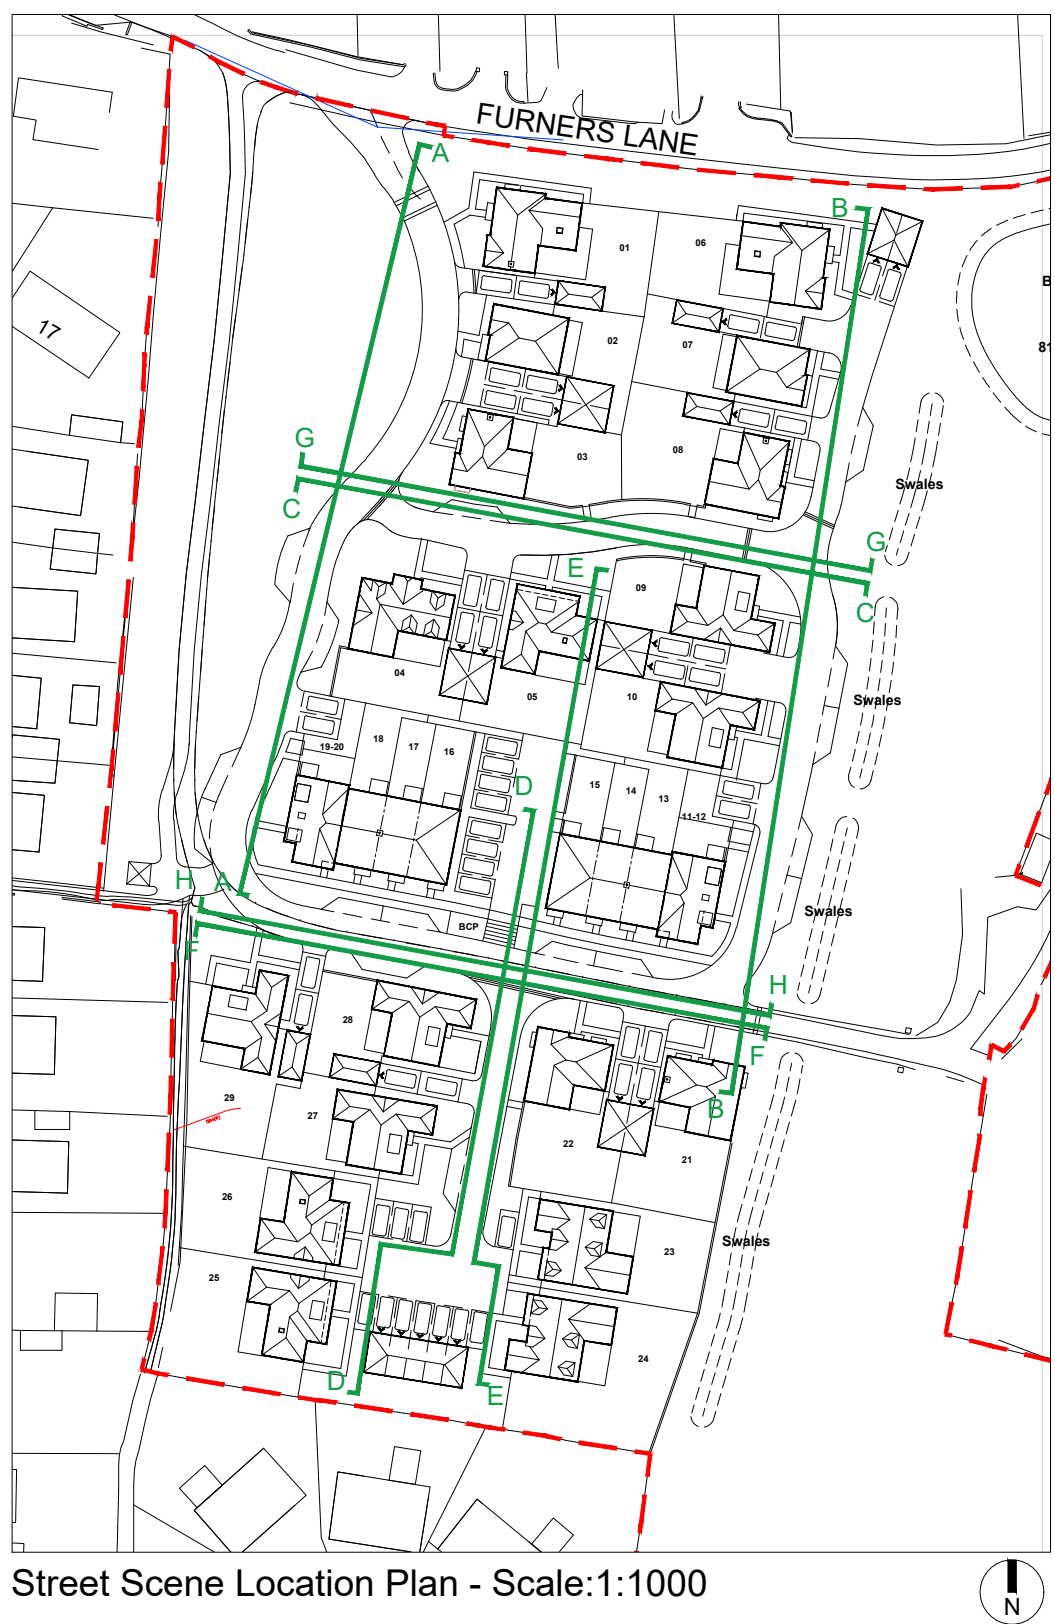

P1 27.09.24 Planning Submission NK TW  
Rev. Date Revision Details Dr. Ch

**ECE Architecture**  
www.ecearchitecture.com

Client's Name  
Elivia Homes

Job Title  
Land West of Backsettown,  
Furners Lane, Henfield

Drawing Title  
Proposed Street Scenes CC & EE

Scale  
1:100 @ A0 / 1:200 @ A2

metres 0 2 4 6 8 10

Drawn TW  
Checked AK  
Date 31.07.24

Job No 7227  
Drawing No PL-42  
Rev P1

Status  
APPROVAL

CAD Plot date: 27/09/2024 - 12:37:28 7227in henfield - street scenes.dwg