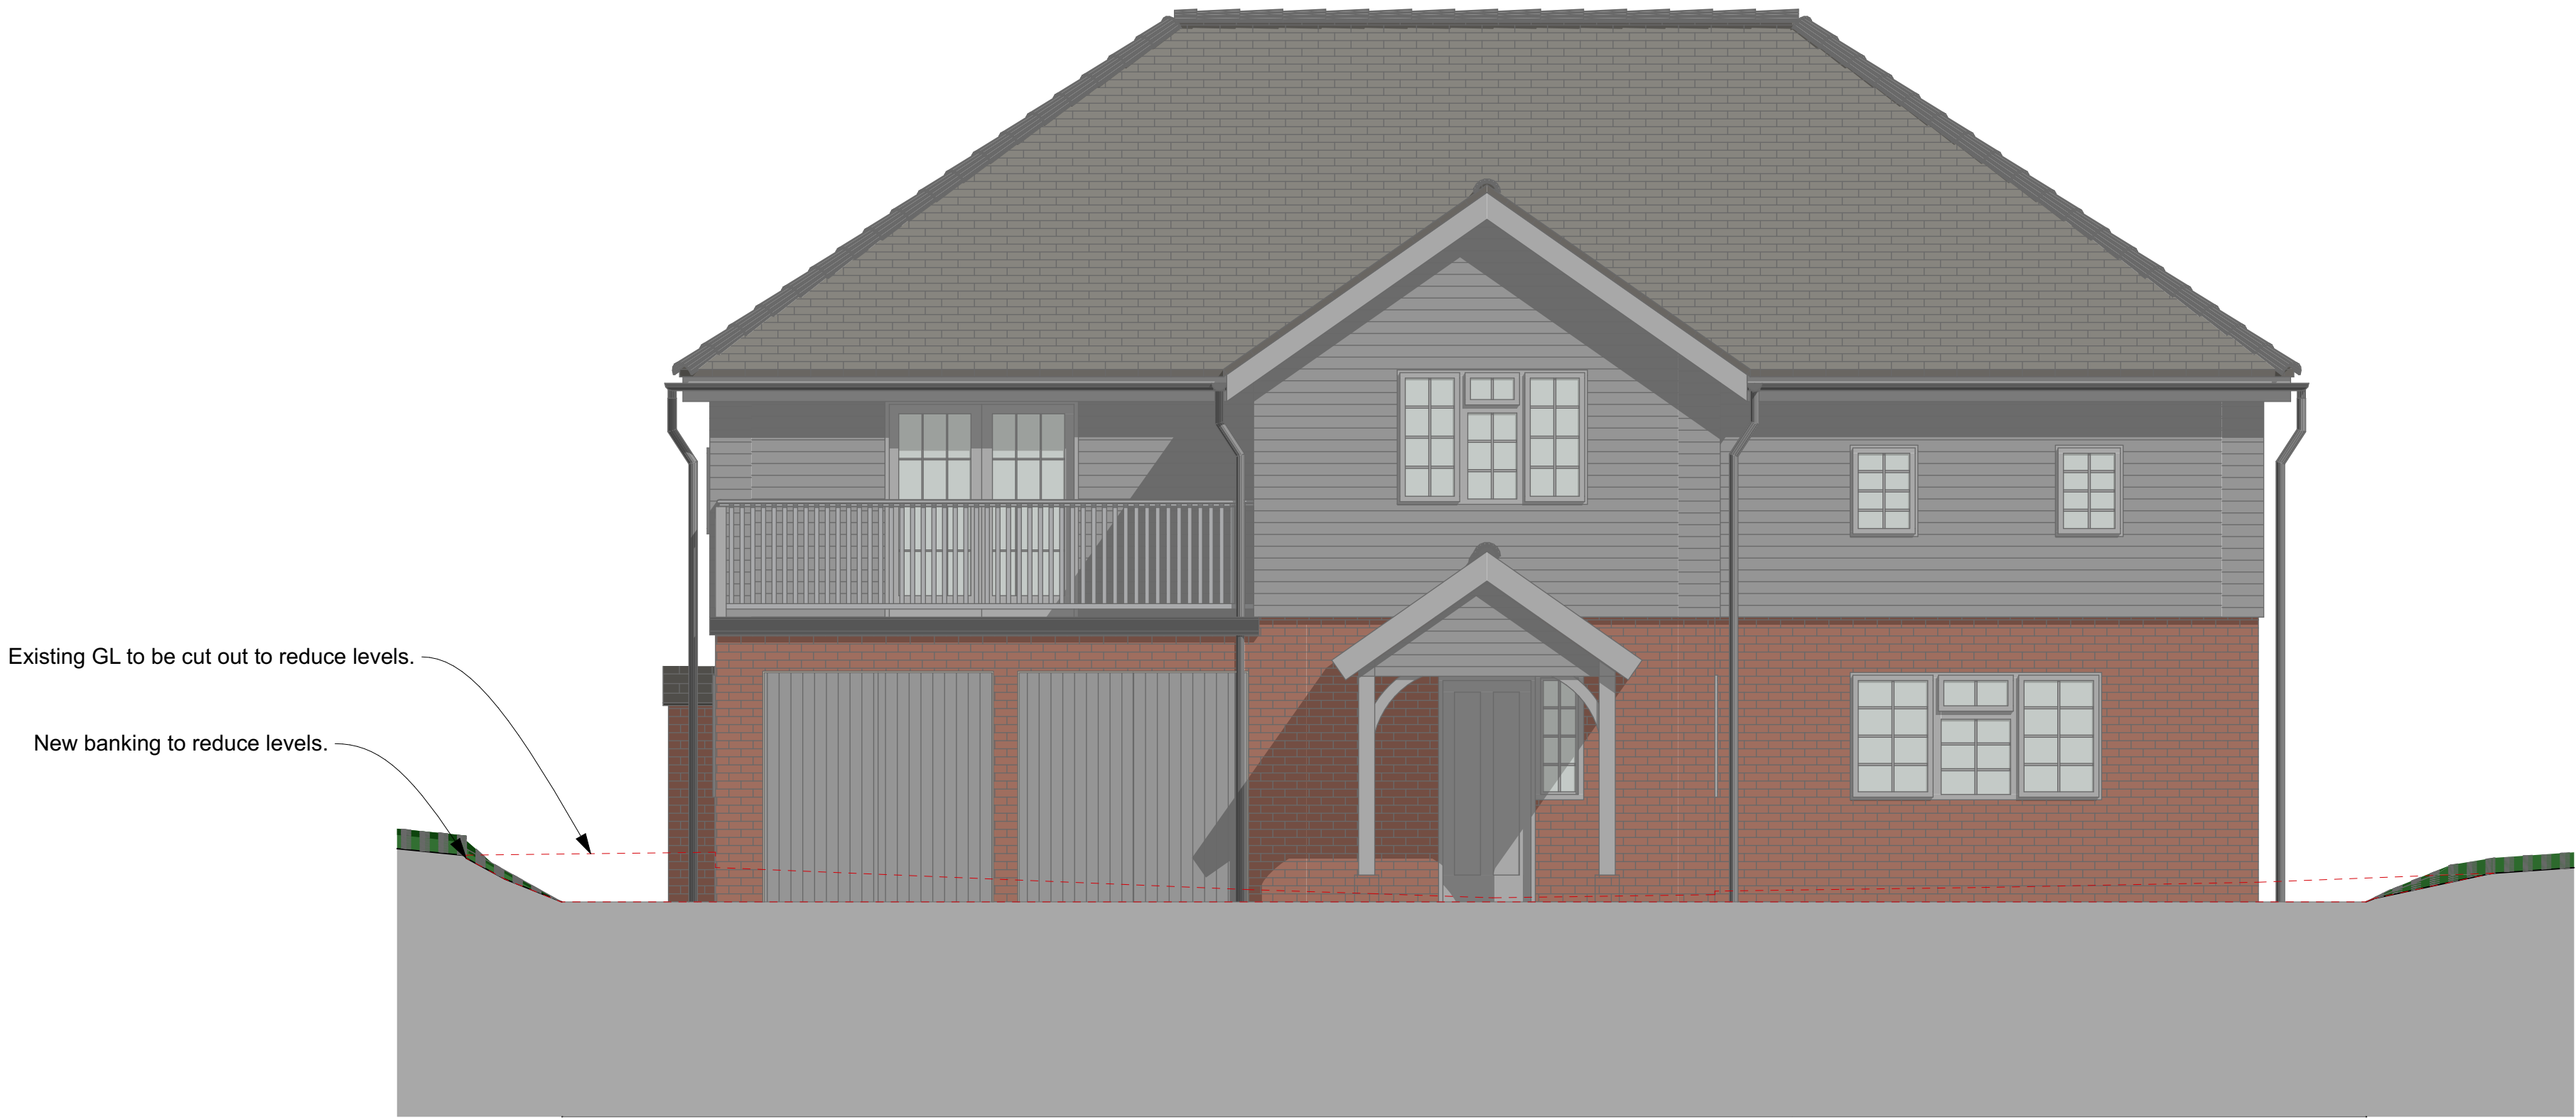


#### SCHEDULE OF MATERIALS

**WALLS**  
Lambs Chartwell Blended Multi Stock bricks for lower walls with grey Cedral cladding above to upper walls.

**ROOF**  
Natural slate roofs with matching hip and ridge tiles.  
Grey painted hardwood verges and eaves.

**WINDOWS AND DOORS**  
Grey painted hardwood double glazed casements and doors. Grey painted hardwood ledged and braced garage doors.

**RAINWATER GOODS**  
Black UPVC gutters and rainwater pipes.

THIS DRAWING IS INDICATIVE ONLY AND MUST NOT BE RELIED UPON FOR CONSTRUCTION - UNLESS THE DRAWING IS NAMED AS 'CONSTRUCTION'.

ALL DIMENSIONS TO BE CHECKED AND VERIFIED WITH ANY DISCREPANCIES REPORTED TO PHILIPS SURVEYORS LLP.

THIS DRAWING REMAINS THE PROPERTY OF PHILIPS SURVEYORS AND MUST NOT BE COPIED OR REPRODUCED WITHOUT PRIOR WRITTEN PERMISSION.

THE CLIENT MUST FAMILIARISE THEMSELVES WITH:  
- THEIR DUTIES CONCERNING HEALTH & SAFETY UNDER CDM2015 REGULATIONS AND  
- THE APPOINTMENT OF PRINCIPAL DESIGNER AND PRINCIPAL CONTRACTOR.

IF YOU NEED ANY FURTHER INFORMATION OR INDEPENDENT ADVICE ON UNDERTAKING YOUR CDM REGULATIONS DUTIES, PLEASE CONTACT THE ASSOCIATION FOR PROJECT SAFETY, 5 NEW MART PLACE, EDINBURGH EH14 1RW / TEL: 08456 121 290 EMAIL: INFO@APS.ORG.UK YOU CAN VISIT THE HSE AND APS WEBSITES FOR MUCH MORE INFORMATION AT: WWW.HSE.GOV.UK AND WWW.APS.ORG.UK RESPECTIVELY.

**SAFETY HEALTH AND ENVIRONMENTAL INFORMATION**  
IN ADDITION TO THE HAZARDS AND RISKS NORMALLY ASSOCIATED WITH THE TYPE OF CONSTRUCTION WORK DETAILED ON THIS DRAWING, PLEASE NOTE THE FOLLOWING SIGNIFICANT RISKS AND INFORMATION:

- INDICATES - WARNING
- INDICATES - COMPULSORY INSTRUCTION
- INDICATES - FOR INFORMATION
- INDICATES - PROHIBITIVE INSTRUCTION

FOR INFORMATION RELATING TO END USE, MAINTENANCE, DEMOLITION ETC. - PLEASE REFER TO THE HEALTH & SAFETY FILE.

IT SHOULD BE ASSUMED THAT ALL WORKS ARE TO BE CARRIED OUT BY A COMPETENT CONTRACTOR AND, WHERE APPLICABLE, TO AN APPROVED METHOD STATEMENT.

|  |  |  |  |
|--|--|--|--|
|  |  |  |  |
|--|--|--|--|

| Rev. | Amendments | Date | Drw. |
|------|------------|------|------|
|------|------------|------|------|

**PS PHILIPS SURVEYORS**  
BUILDING SURVEYORS, DESIGNERS & CONSULTANTS

PHILIPS SURVEYORS LLP, THE OLD COACH HOUSE, 78 LOWER STREET, PULBOROUGH, WEST SUSSEX, RH20 2AA  
T: 01798 873222  
E: INFO@PHILIPS-SURVEYORS.CO.UK  
W: WWW.PHILIPS-SURVEYORS.CO.UK



**CLIENT:**  
Mr S PAGE  
HIGH CHAPARRAL, LONDON ROAD,  
WASHINGTON, WEST SUSSEX, RH20 3BP

**PROJECT:**  
**PROPOSED DEVELOPMENT OF 4 NO SUSSEX STYLE HOUSES / BARNs WITH ASSOCIATED ACCESS & LANDSCAPING**  
HIGH CHAPARRAL, LONDON ROAD,  
WASHINGTON, WEST SUSSEX, RH20 3BP

**DRAWING TITLE:**  
**Feasibility**  
  
Proposed Unit 4 Elevation 1 & 2

|                  |                            |                         |
|------------------|----------------------------|-------------------------|
| DRAWN:<br>GRM    | JOB NO:<br>2691/25         | SCALE @ A1:<br>As Shown |
| CHECKED:<br>PGA  | DRAWING NO:<br><b>U4E1</b> | REV:                    |
| DATE:<br>JULY 25 |                            |                         |

© PHILIPS SURVEYORS LLP.