



THIS DRAWING SHOULD BE READ IN CONJUNCTION WITH ANY OTHER
RELEVANT DRAWINGS AND THE CONSTRUCTION MANUAL.
THE BUILDER SHOULD CHECK ALL LEVELS AND SITE DIMENSIONS
BEFORE WORK STARTS AND NOTIFY SCANDIA-HUS LIMITED & ANY
IF IN DOUBT PLEASE ASK

© COPYRIGHT IN THIS DRAWING AND WORK EXECUTED IS AND REMAINS
THE PROPERTY OF SCANDIA-HUS LIMITED AND OR ITS SUBSIDIARIES IN
ACCORDANCE WITH THE PROVISIONS OF THE COPYRIGHT ACT, PERMISSION
TO PRODUCE COPIES OR MODIFIED DRAWINGS IN WHOLE OR IN PART FOR
ANY PURPOSE SHOULD BE OBTAINED FROM SCANDIA-HUS LIMITED & ANY
SUCH REPRODUCTIONS SHOULD INCLUDE THIS & THE FOREGOING STATEMENT

REV	DESCRIPTION	DATE	DRN	CHK

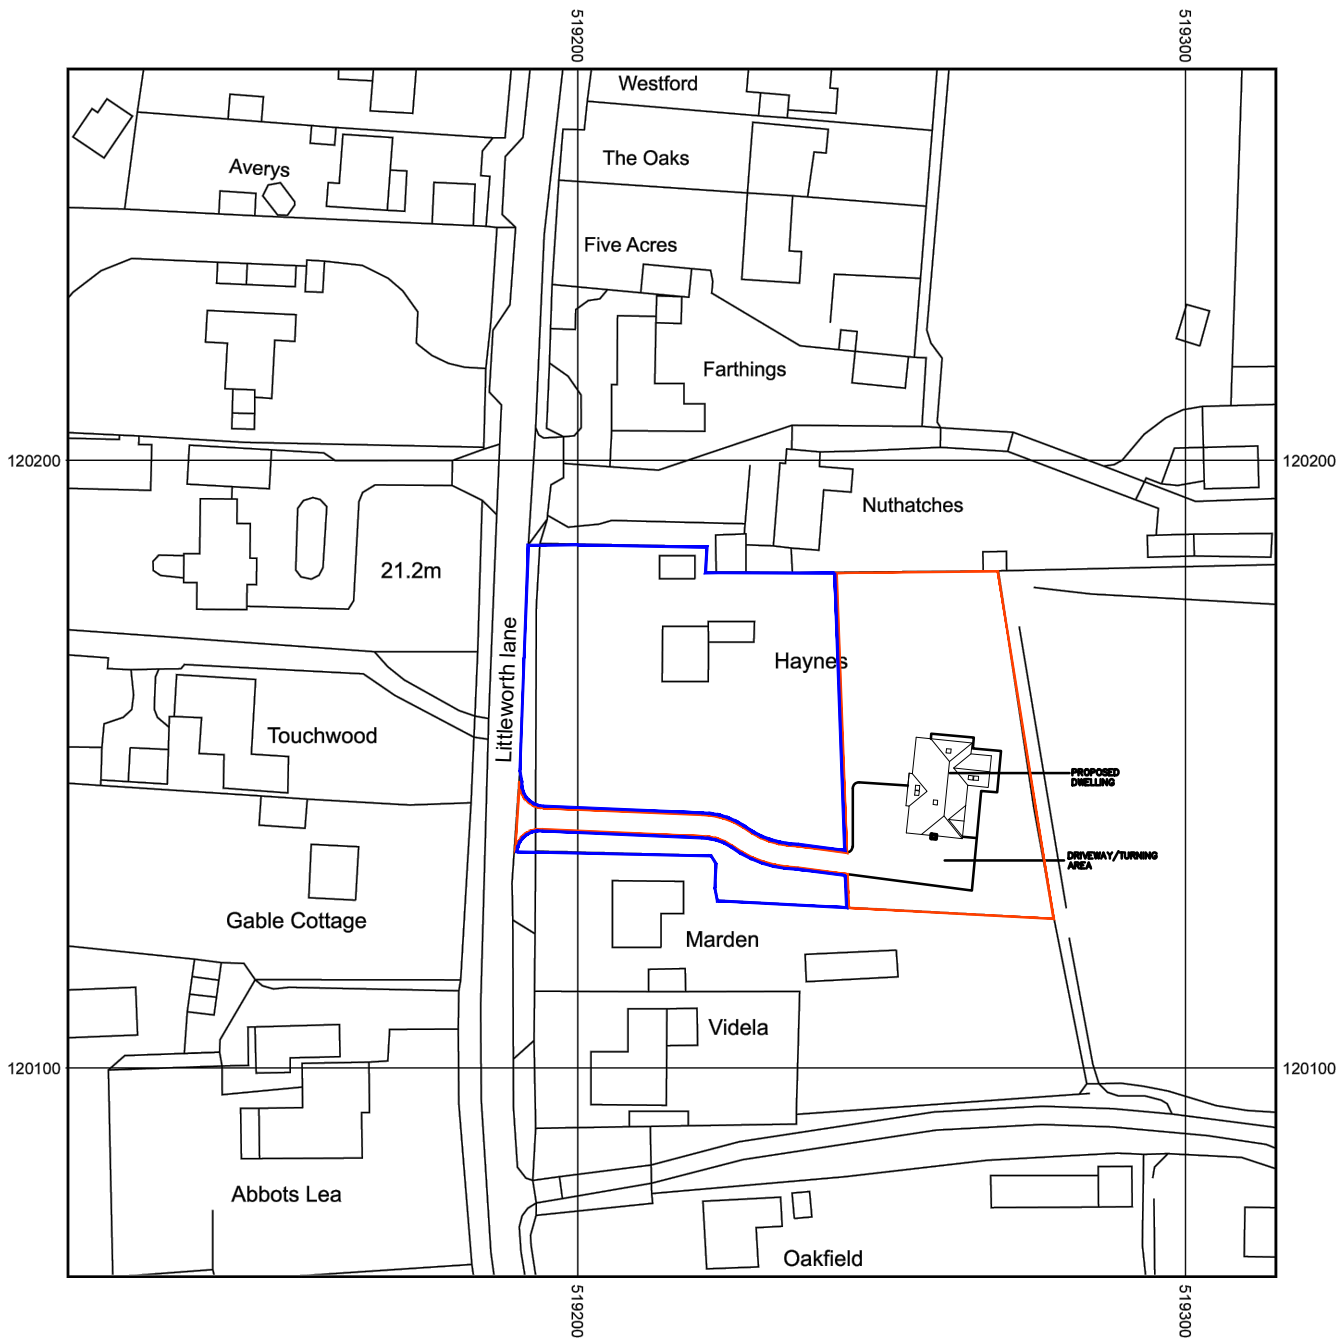

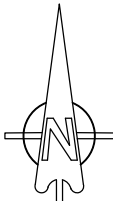

SCANDIA-HUS BUSINESS PARK,
FELCOURT ROAD, FELCOURT, EAST GRINSTEAD,
WEST SUSSEX, RH19 2LP : TEL 01342 838060

FOR
MR. & MRS. CLARFELT

SITE
**HAYNES
PARTRIDGE GREEN, HORSHAM
WEST SUSSEX, RH13 8JF**

TITLE
**LOCATION PLAN
PLAN**

C/No. 673770	D/No.	SCALE 1:1250
DRAWN JP	DRAWING NUMBER L01	
DATE 1/10/25	REV	