




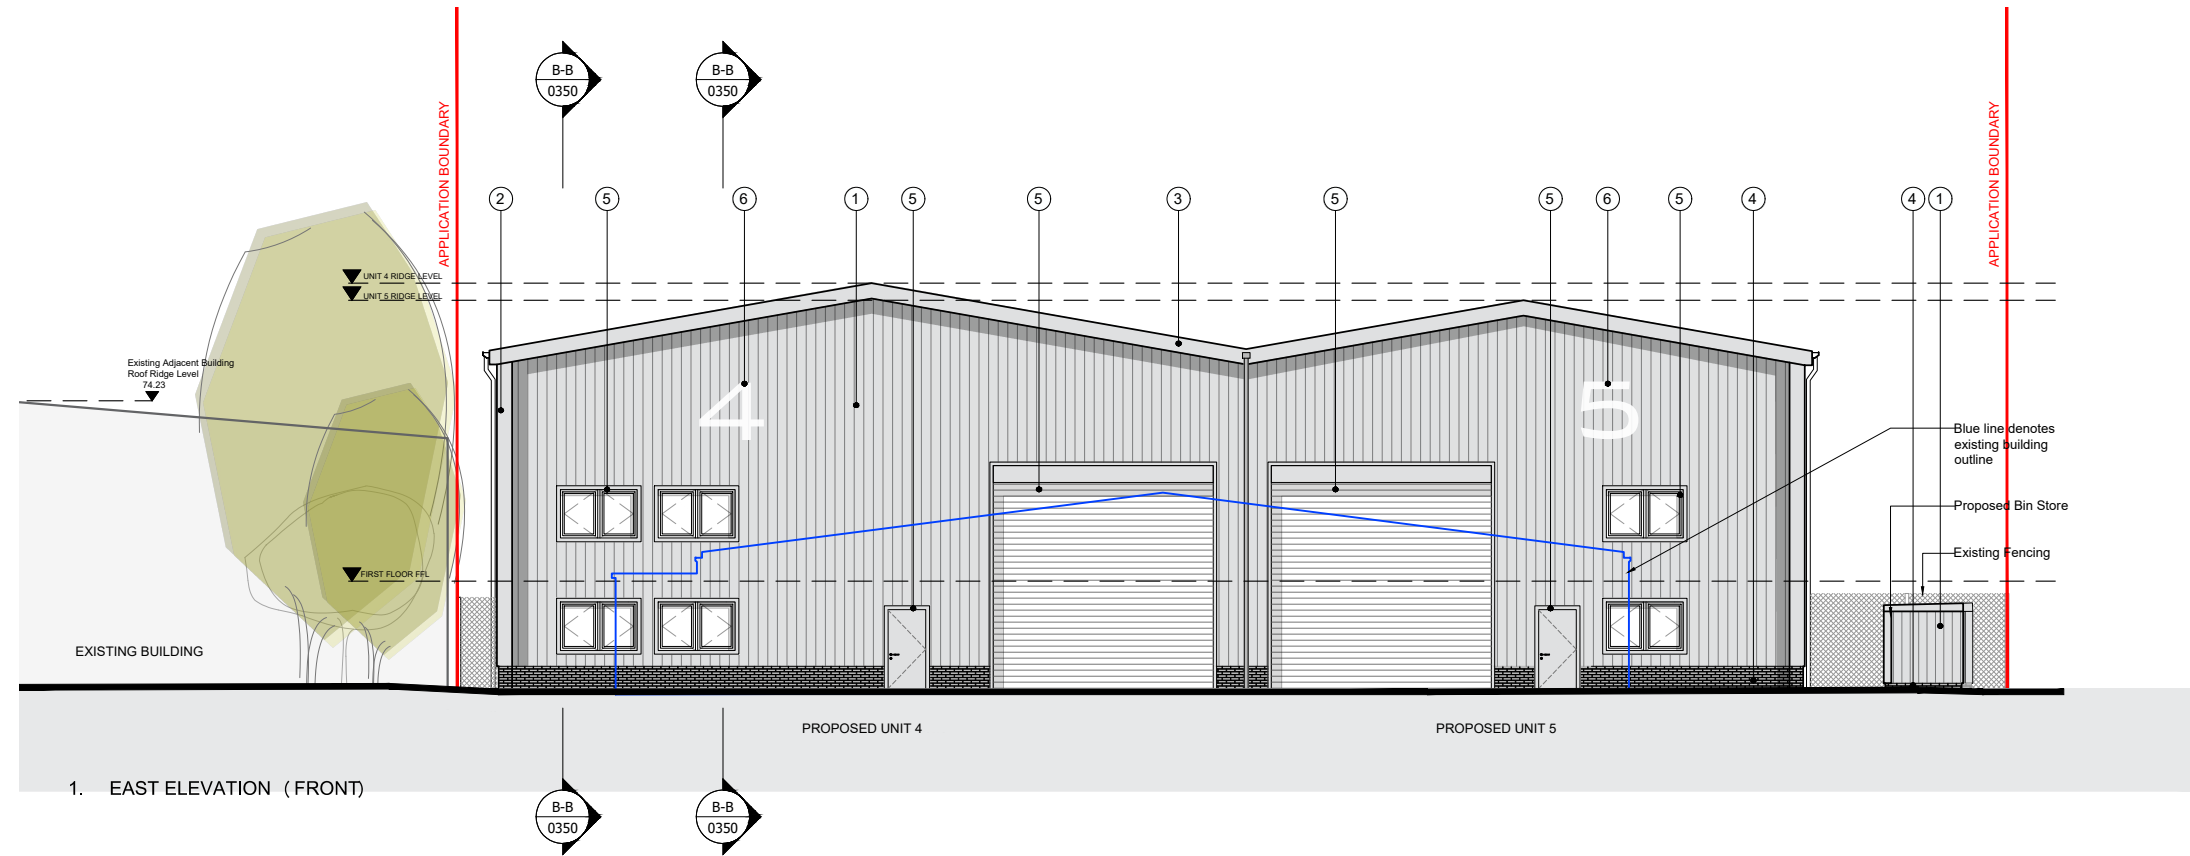


KEY PLAN

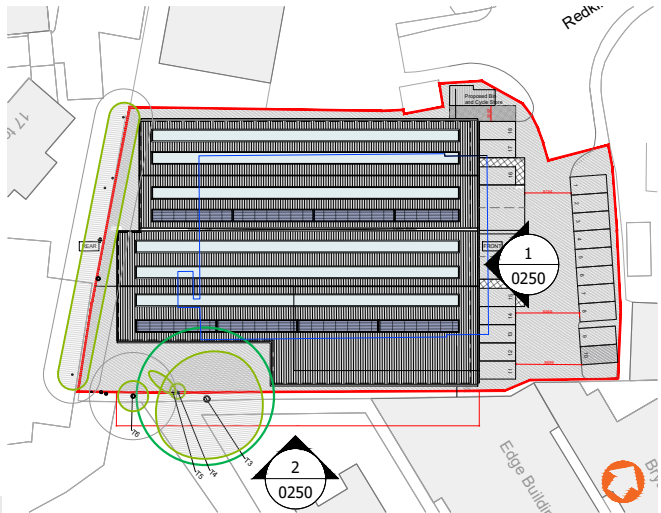

PROPOSED EXTERNAL MATERIAL KEY

1. Grey Aluminium Metal Sheet Cladding
2. Grey Aluminium Metal Trim
3. Grey Aluminium Metal Fascia
4. Grey Engineering Bricks
5. Grey Aluminium Powder-coated Doors, Windows and Roller Shutters
6. Smooth unpainted Stainless Steel (Unit Numerals)
7. Rooflights
8. Profiled Roof Sheet
9. PV Panels on mounting brackets

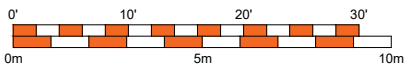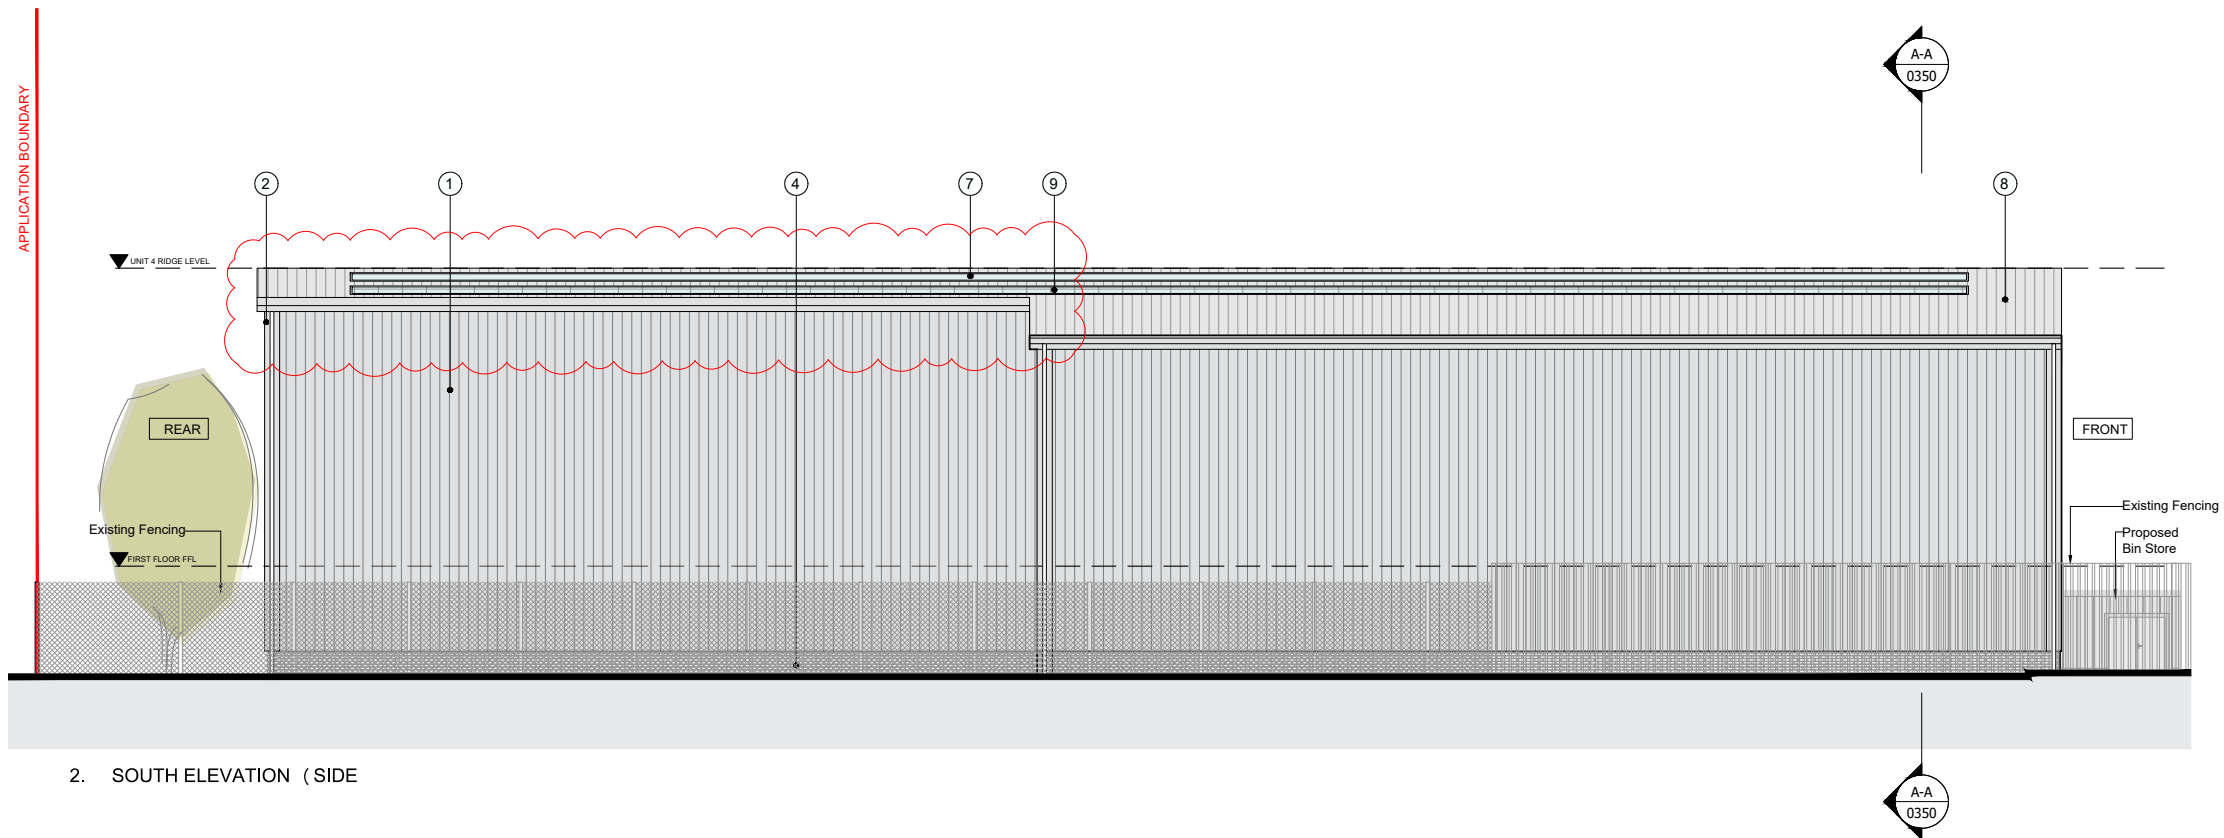

REVISIONS			
P3	6.8.25	Revised for 15 - H00	AM NM
P2	1.5.25	Client's comments	AM NM
P1	23.4.25	For planning	AM NM
REV.	DATE	REVISION	DRW. CHK.



Client: Wildgoose UK Limited
Job: 2473
Address: Redk... Close, Horsham RH13 5QL

Drawing: Proposed Elevations_East and South

Scale: 1:200
Drawn: AM
Checked: NM
Date: 02/01/2025

Size: 2473-MAL-XX-ZZ-DR-A
Rev: 0250 P3

PRELIMINARY
 liable to change without notice, not for construction