


EXISTING AND PROPOSED STOREY HEIGHTS AND SECTION

Table top pitched roof required for headroom in to new bedroom and for lift shaft

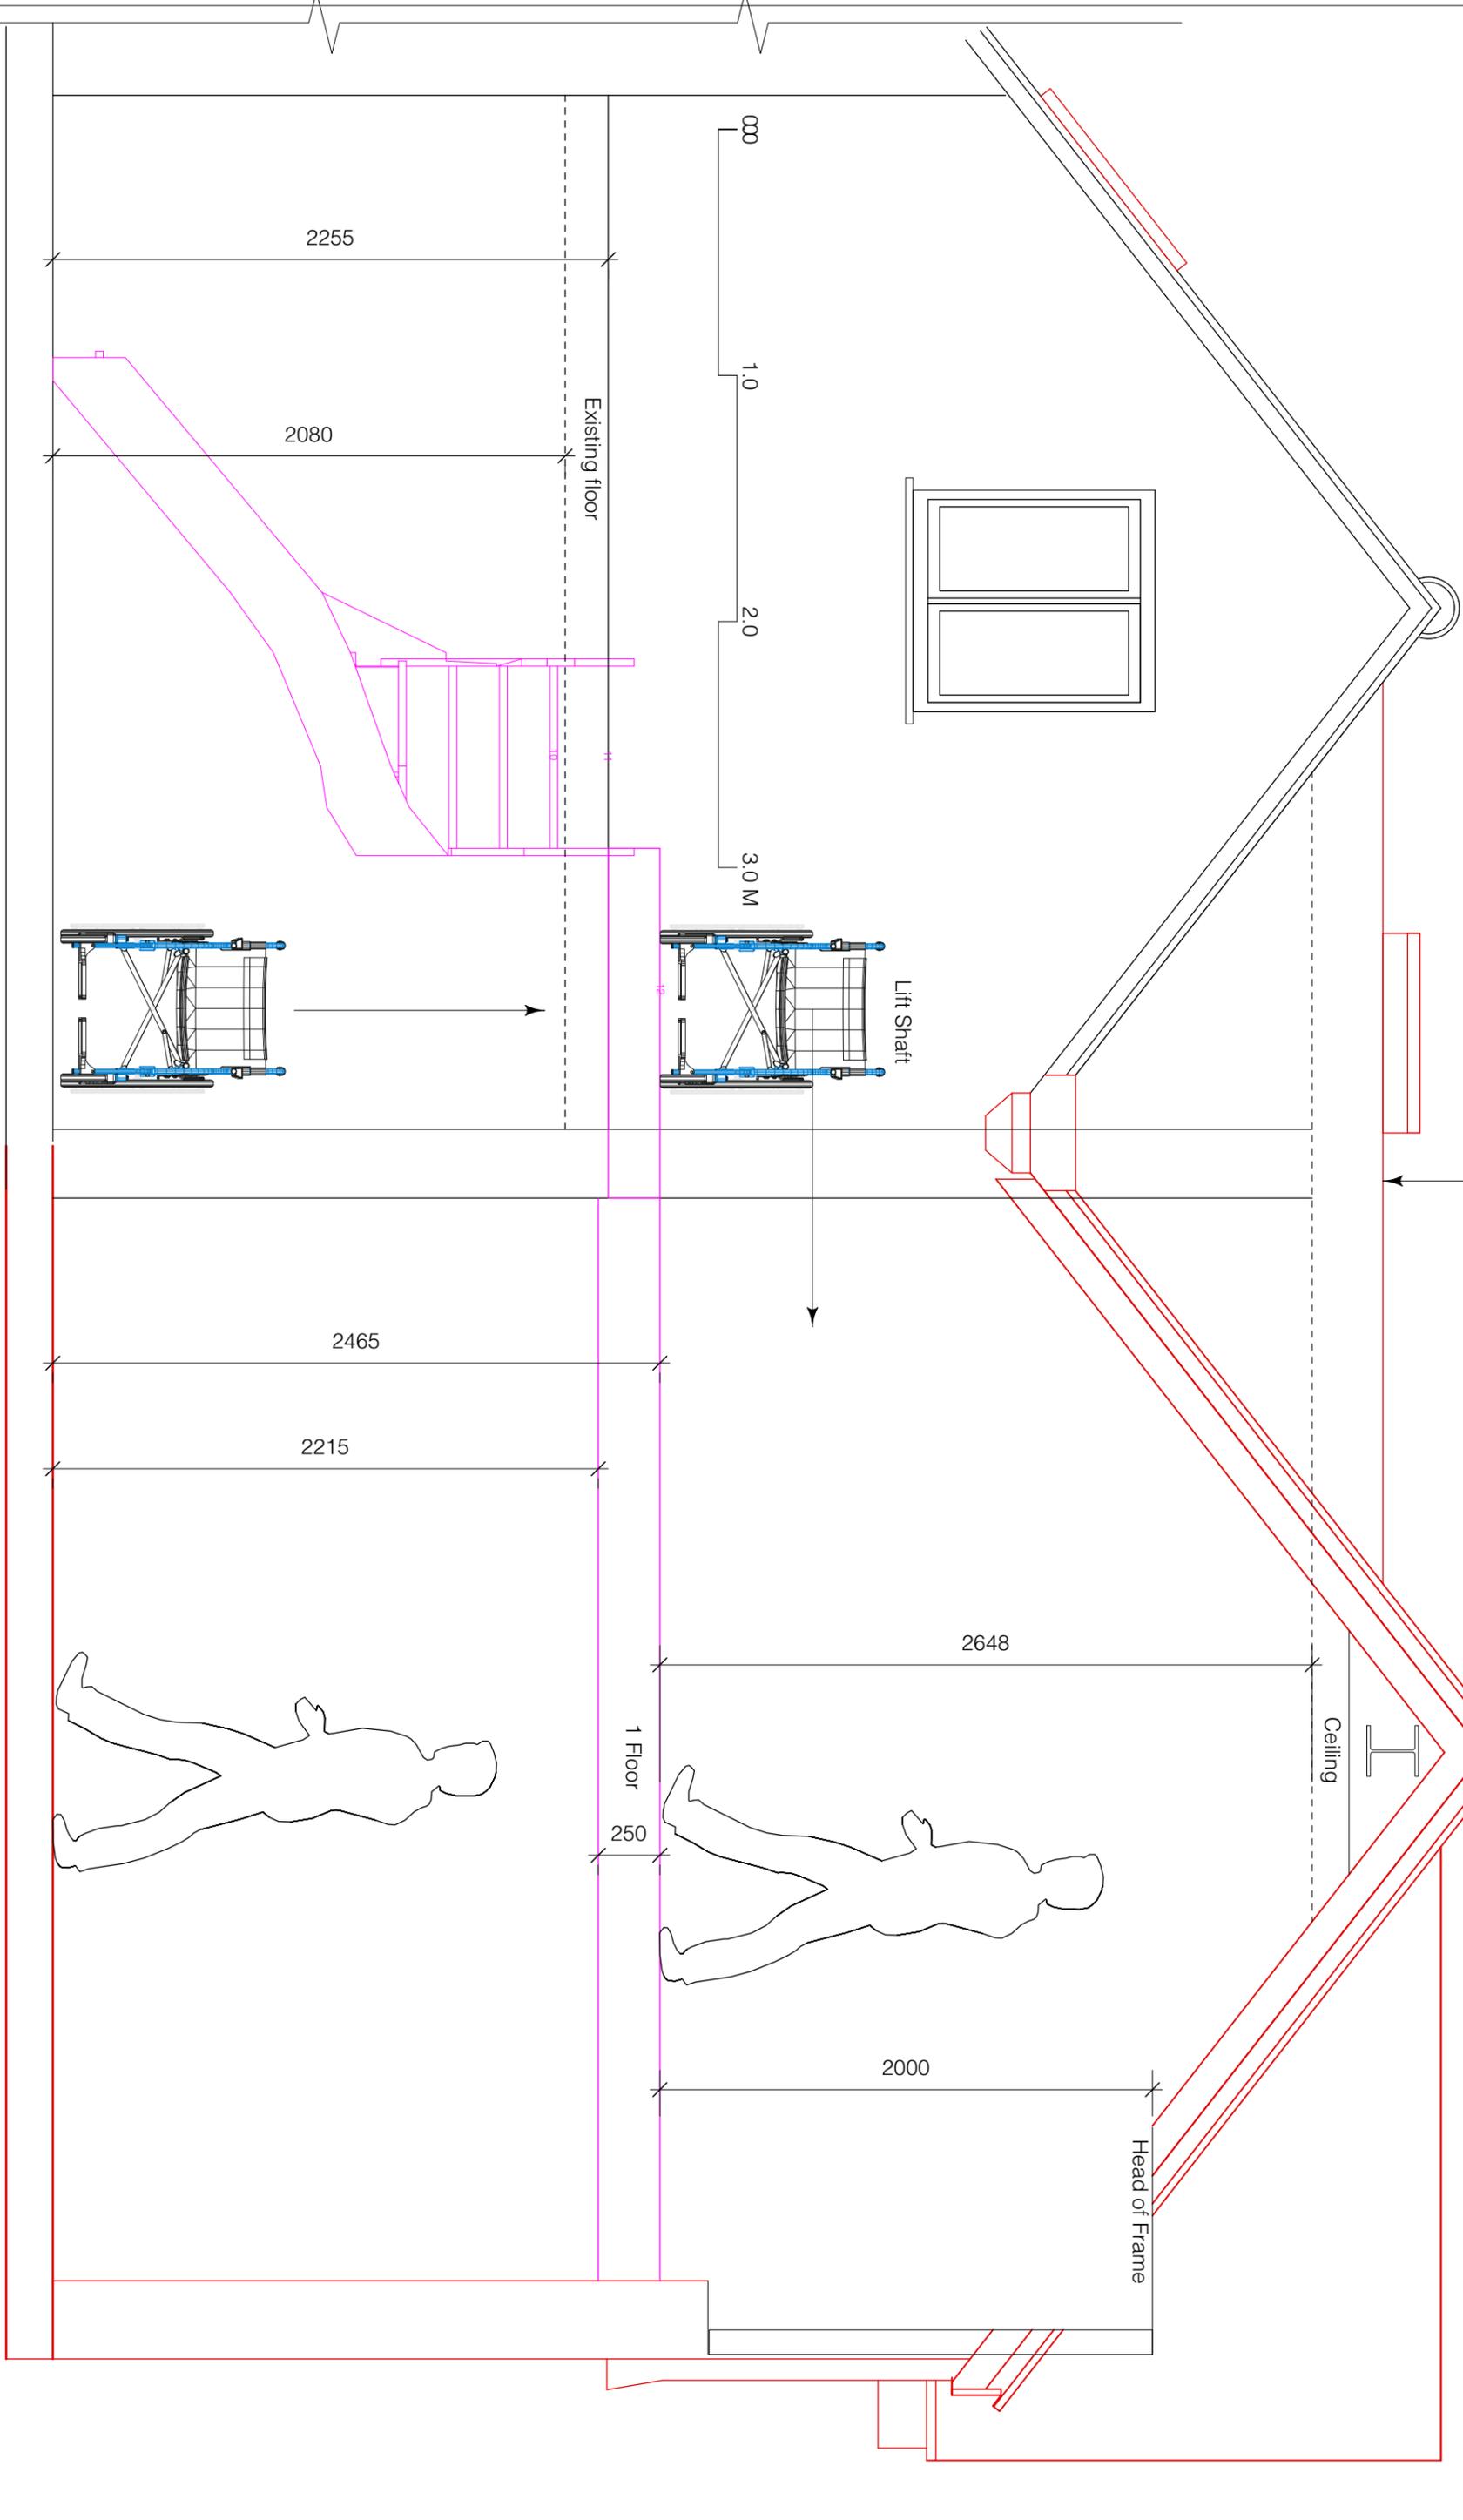

PB PROPERTIES
the best way to build on
CIAT
 CHARTERED PRACTICE

Paul Maggs MCIAT
 Hazelwood, Harbours Road,
 West Chilmington RH20 2LG
 Tel: 01798 813298
 paul@pbproperties.co.uk
 www.pbproperties.co.uk

Client: **Morris**
 Site Address:
**The Old Dairy
 Five Oaks Farm
 Five Oaks
 RH14 9AZ**

Project Name:
**2 Storey side & rear
 extension to create
 disabled & accommodation
 facilities for applicant**
 Date: **22/10/2025**

Scales Page Size A3:
1:25
 Plan No. **D 1025/682/11**
 Drawings produced using Vectorworks CAD. Only
 written dimensions to be respected.
 Copyright protected to PB Properties