



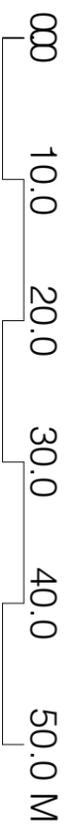

PROPOSED BLOCK PLAN 1:500

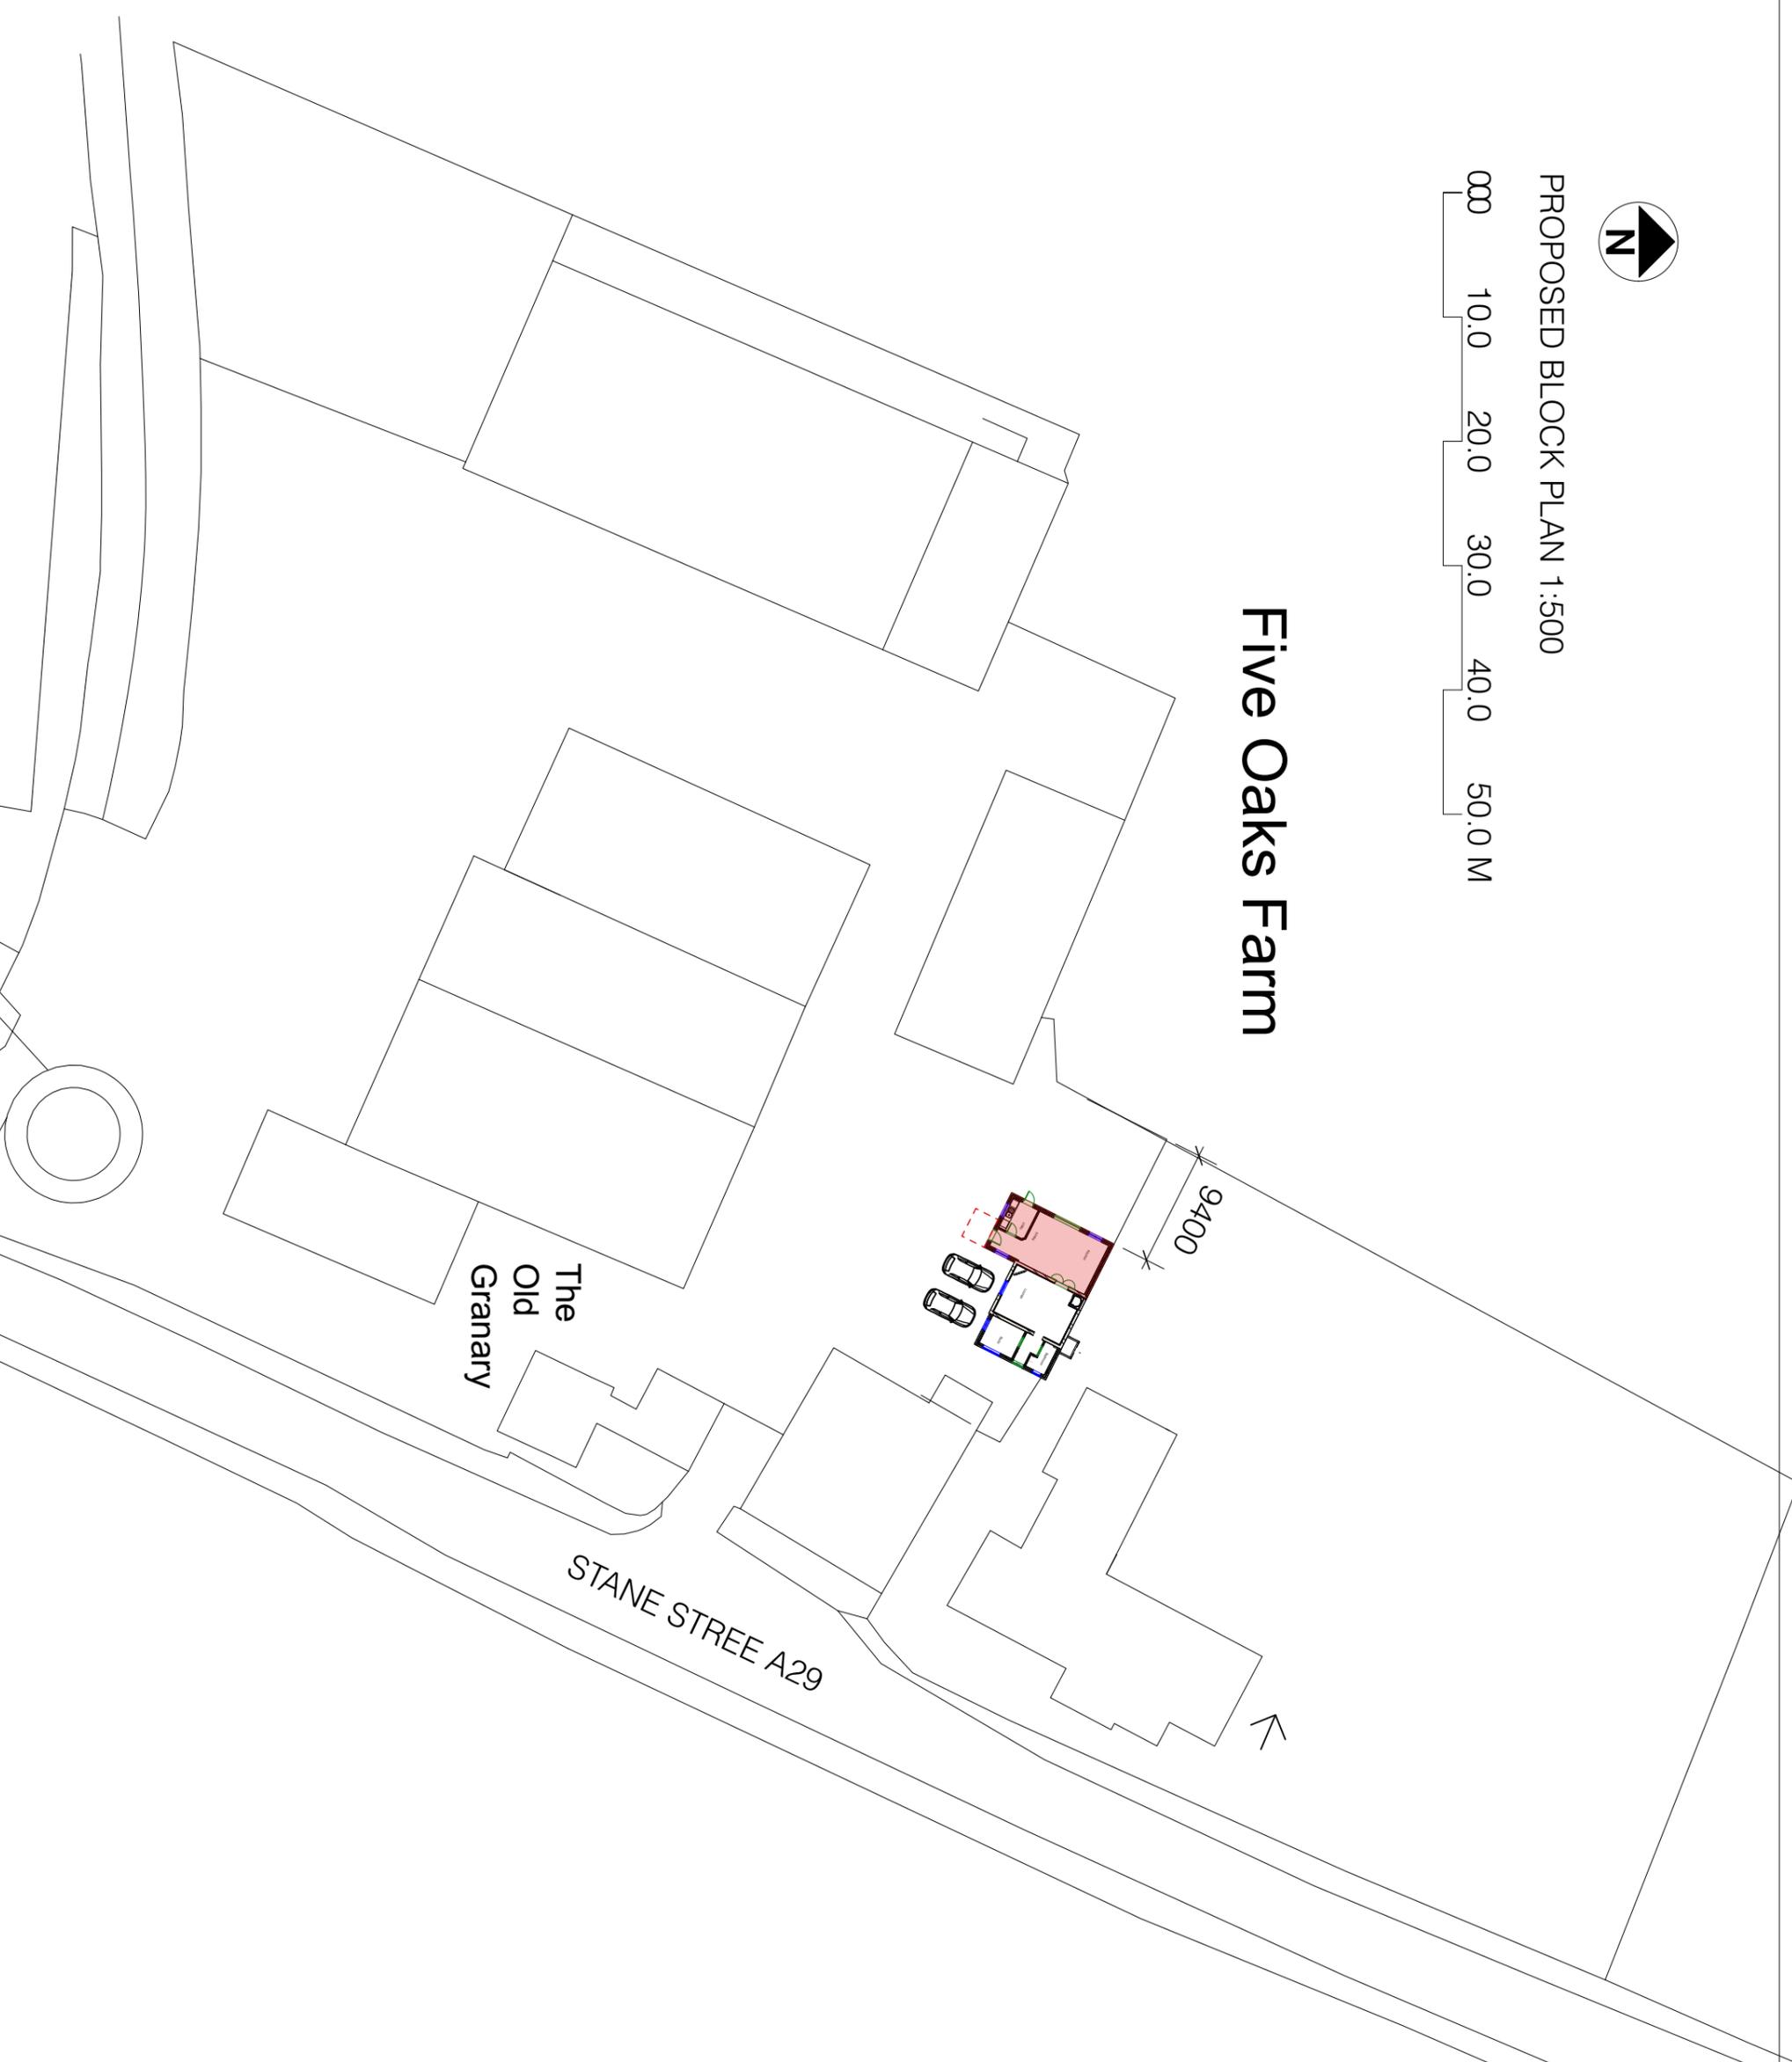

Five Oaks Farm



Sheet No. D 1025/682/02

Scales:

1:500

Notes:

Project Name:
2 Storey side & rear extension to create disabled & accommodation facilities for applicant

Date: 22/10/2025

Client:
Morris

Site Address:
The Old Dairy
Five Oaks Farm
Five Oaks
RH14 9AZ



Paul Maggs MCIAT
Hazelwood, Harbours Road,
West Chilmington RH20 2LG
Tel: 01798 813298
paul@pbproperties.co.uk
www.pbproperties.co.uk
Drawings produced using Vectorworks
CAD. Only written dimensions to be
used. All copyright protected to
PB Properties

