

Project Name:  
2 Storey side & rear extension to create disabled & accommodation facilities for applicant

Date: 22/10/2025

Client:  
Morris


Site Address:  
The Old Dairy  
Five Oaks Farm  
Five Oaks  
RH14 9AZ



Paul Maggs MCIAT  
Hazekwood, Harbottle's Road,  
West Chilmington RH20 2LG  
Tel: 01798 813298  
paul@pbproperties.co.uk  
www.pbproperties.co.uk  
Drawings produced using Vectorworks  
CAD. Only written dimensions to be  
used. All copyright protected to  
PB Properties



CHARTERED PRACTICE

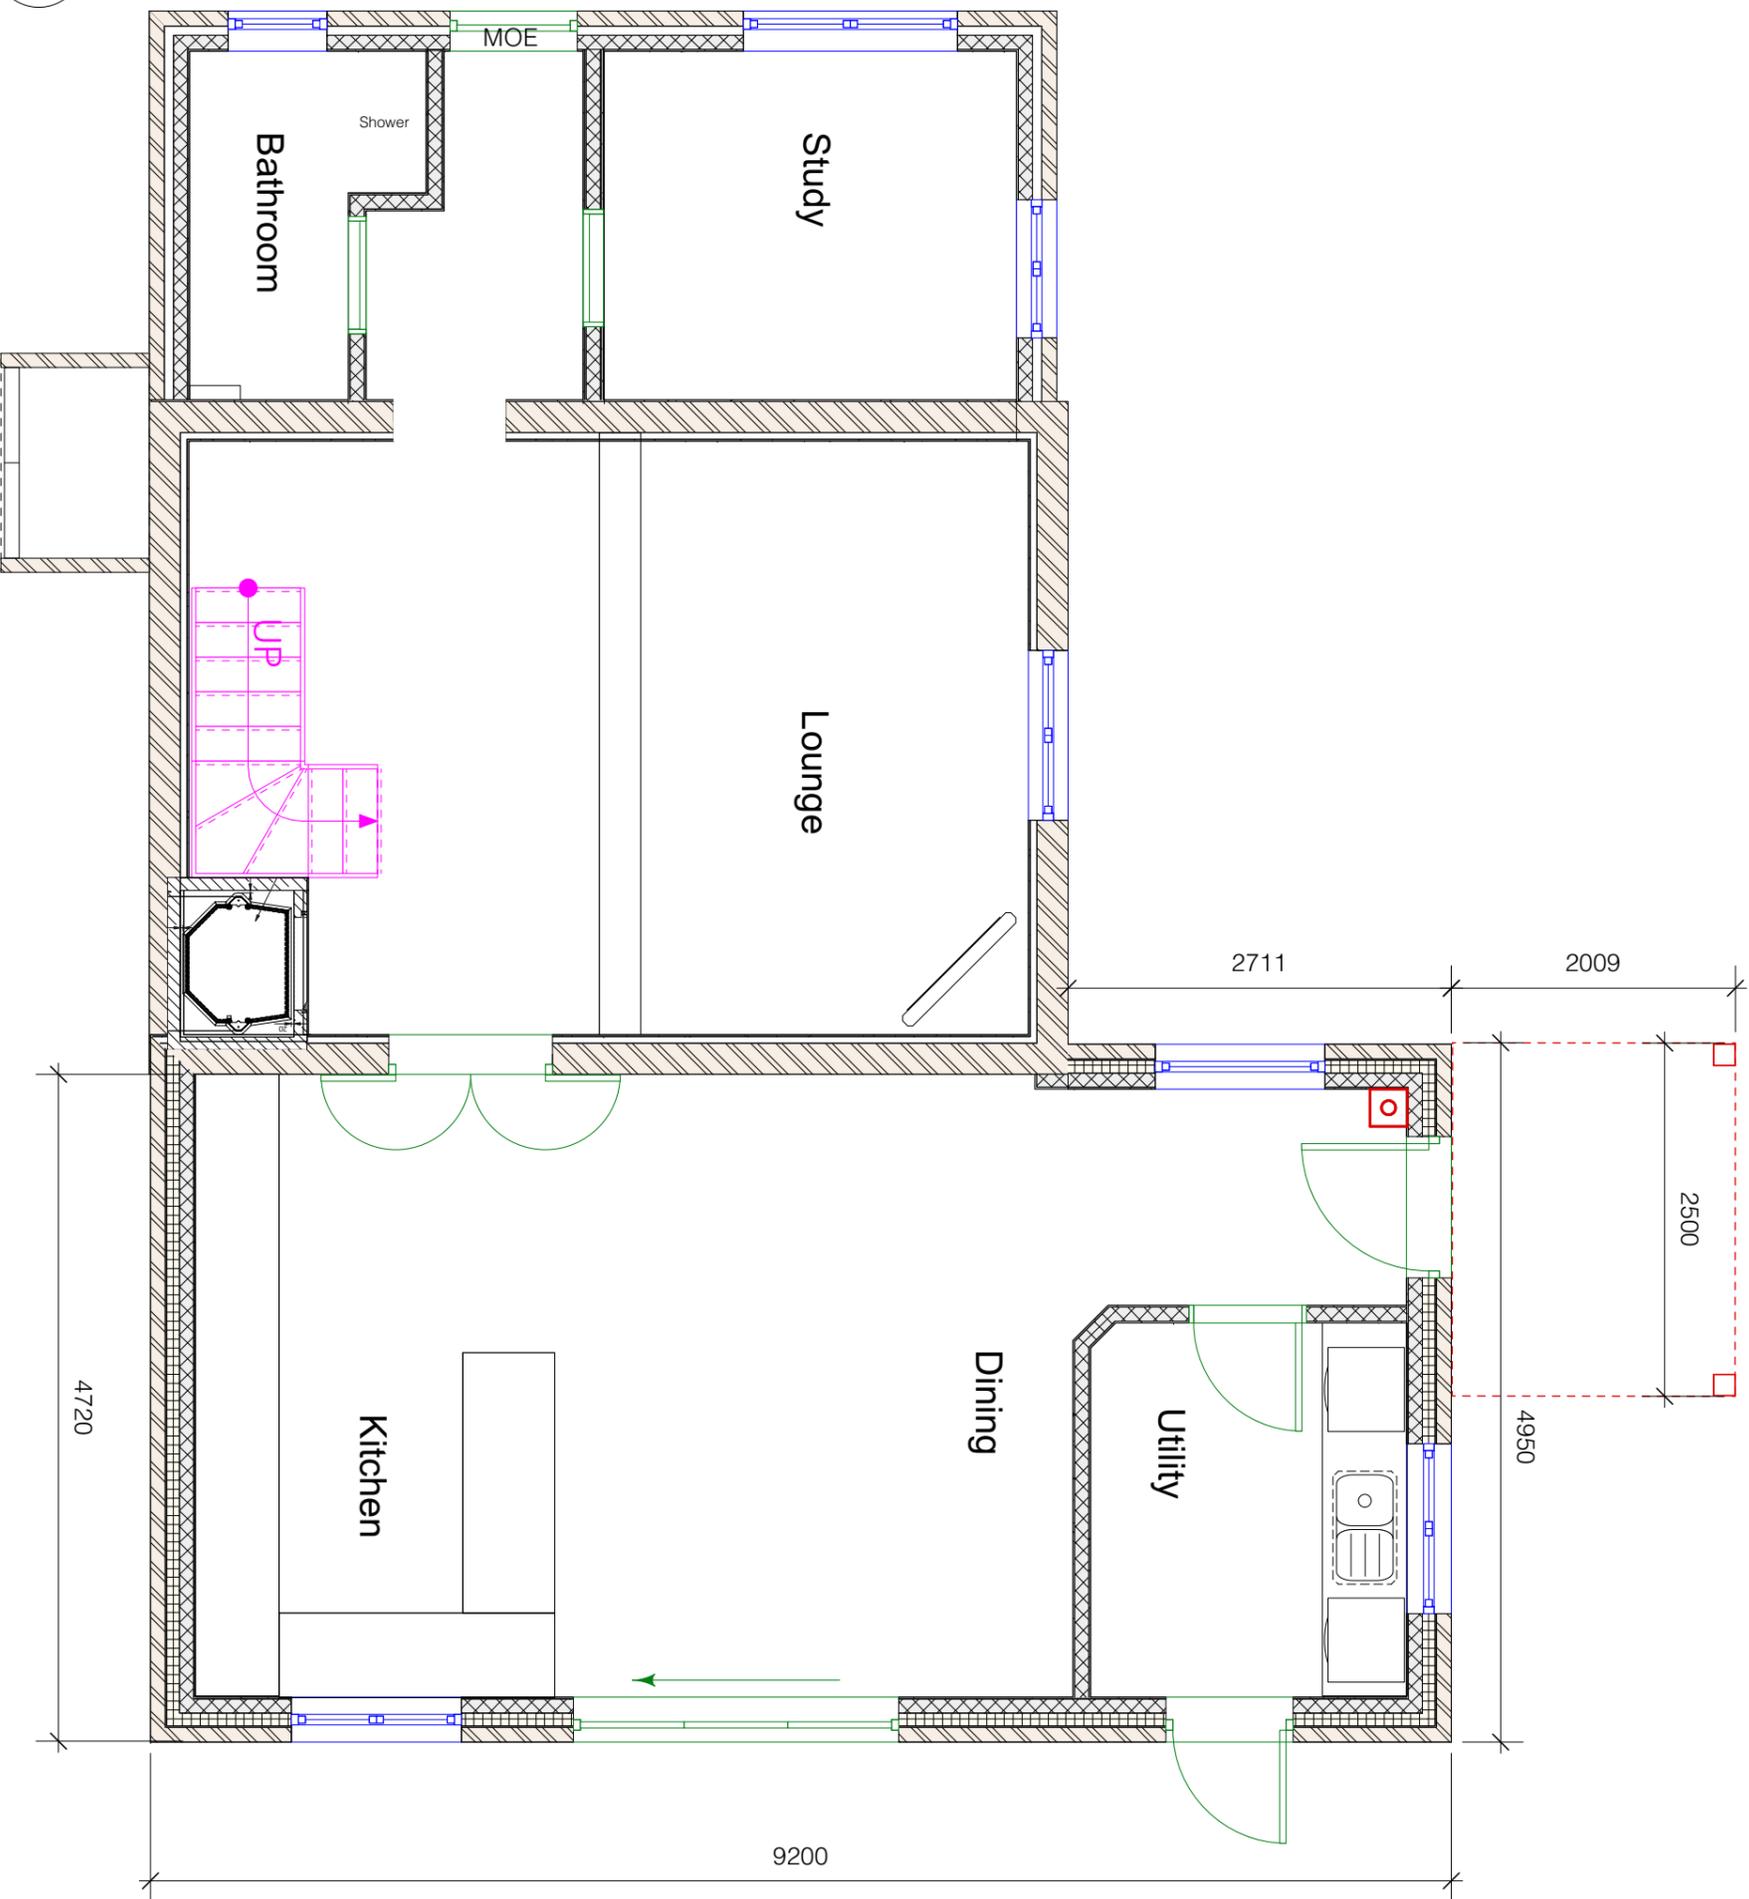

PROPOSED GROUND FLOOR