

Project Name:

2 Storey side & rear extension to create disabled & accommodation facilities for applicant

Date: 22/10/2025

Client:

Morris

Site Address:


The Old Dairy
Five Oaks Farm
Five Oaks
RH14 9AZ



Paul Maggs MCIAT
Hazelwood, Harbottle's Road,
West Chilmington RH20 2LG
Tel: 01798 813298
paul@pbproperties.co.uk
www.pbproperties.co.uk
Drawings produced using Vectorworks
CAD. Only written dimensions to be
used. All copyright protected to
PB Properties



CHARTERED PRACTICE

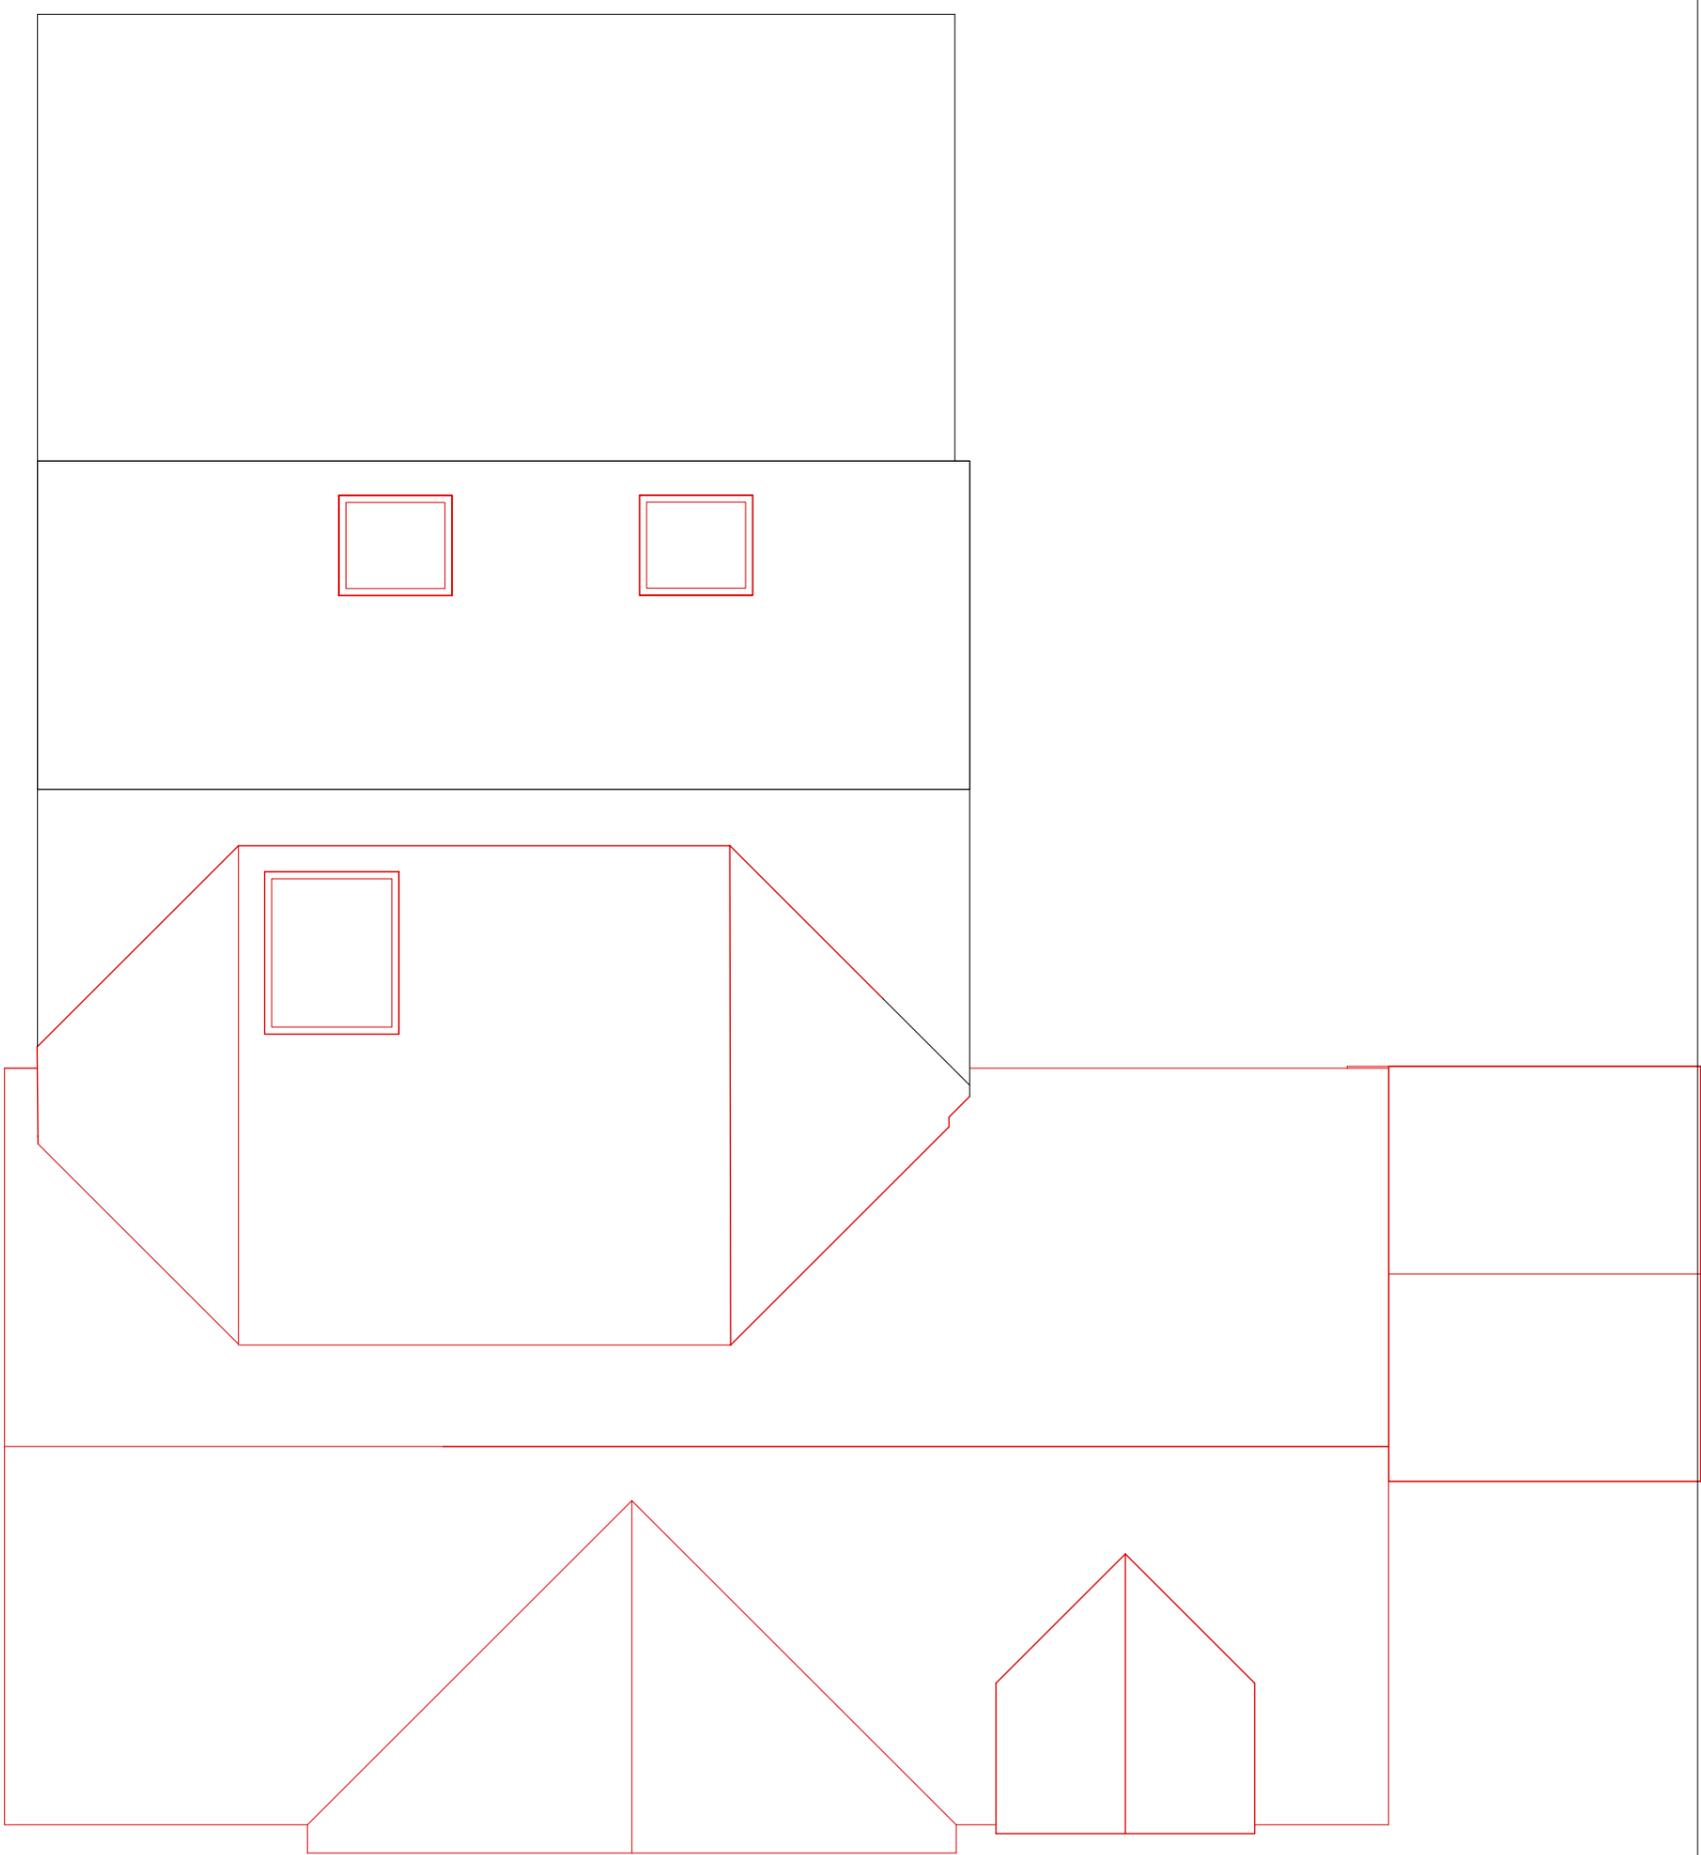

PROPOSED ROOF, NEW WORKS LINED RED

