


CDM 2015 Health & Safety Information:
 This information relates only to Significant Hazards identified on this drawing and is to be read in conjunction with the Designer's Hazard Register.

Millfield House
 Millfield Cottage

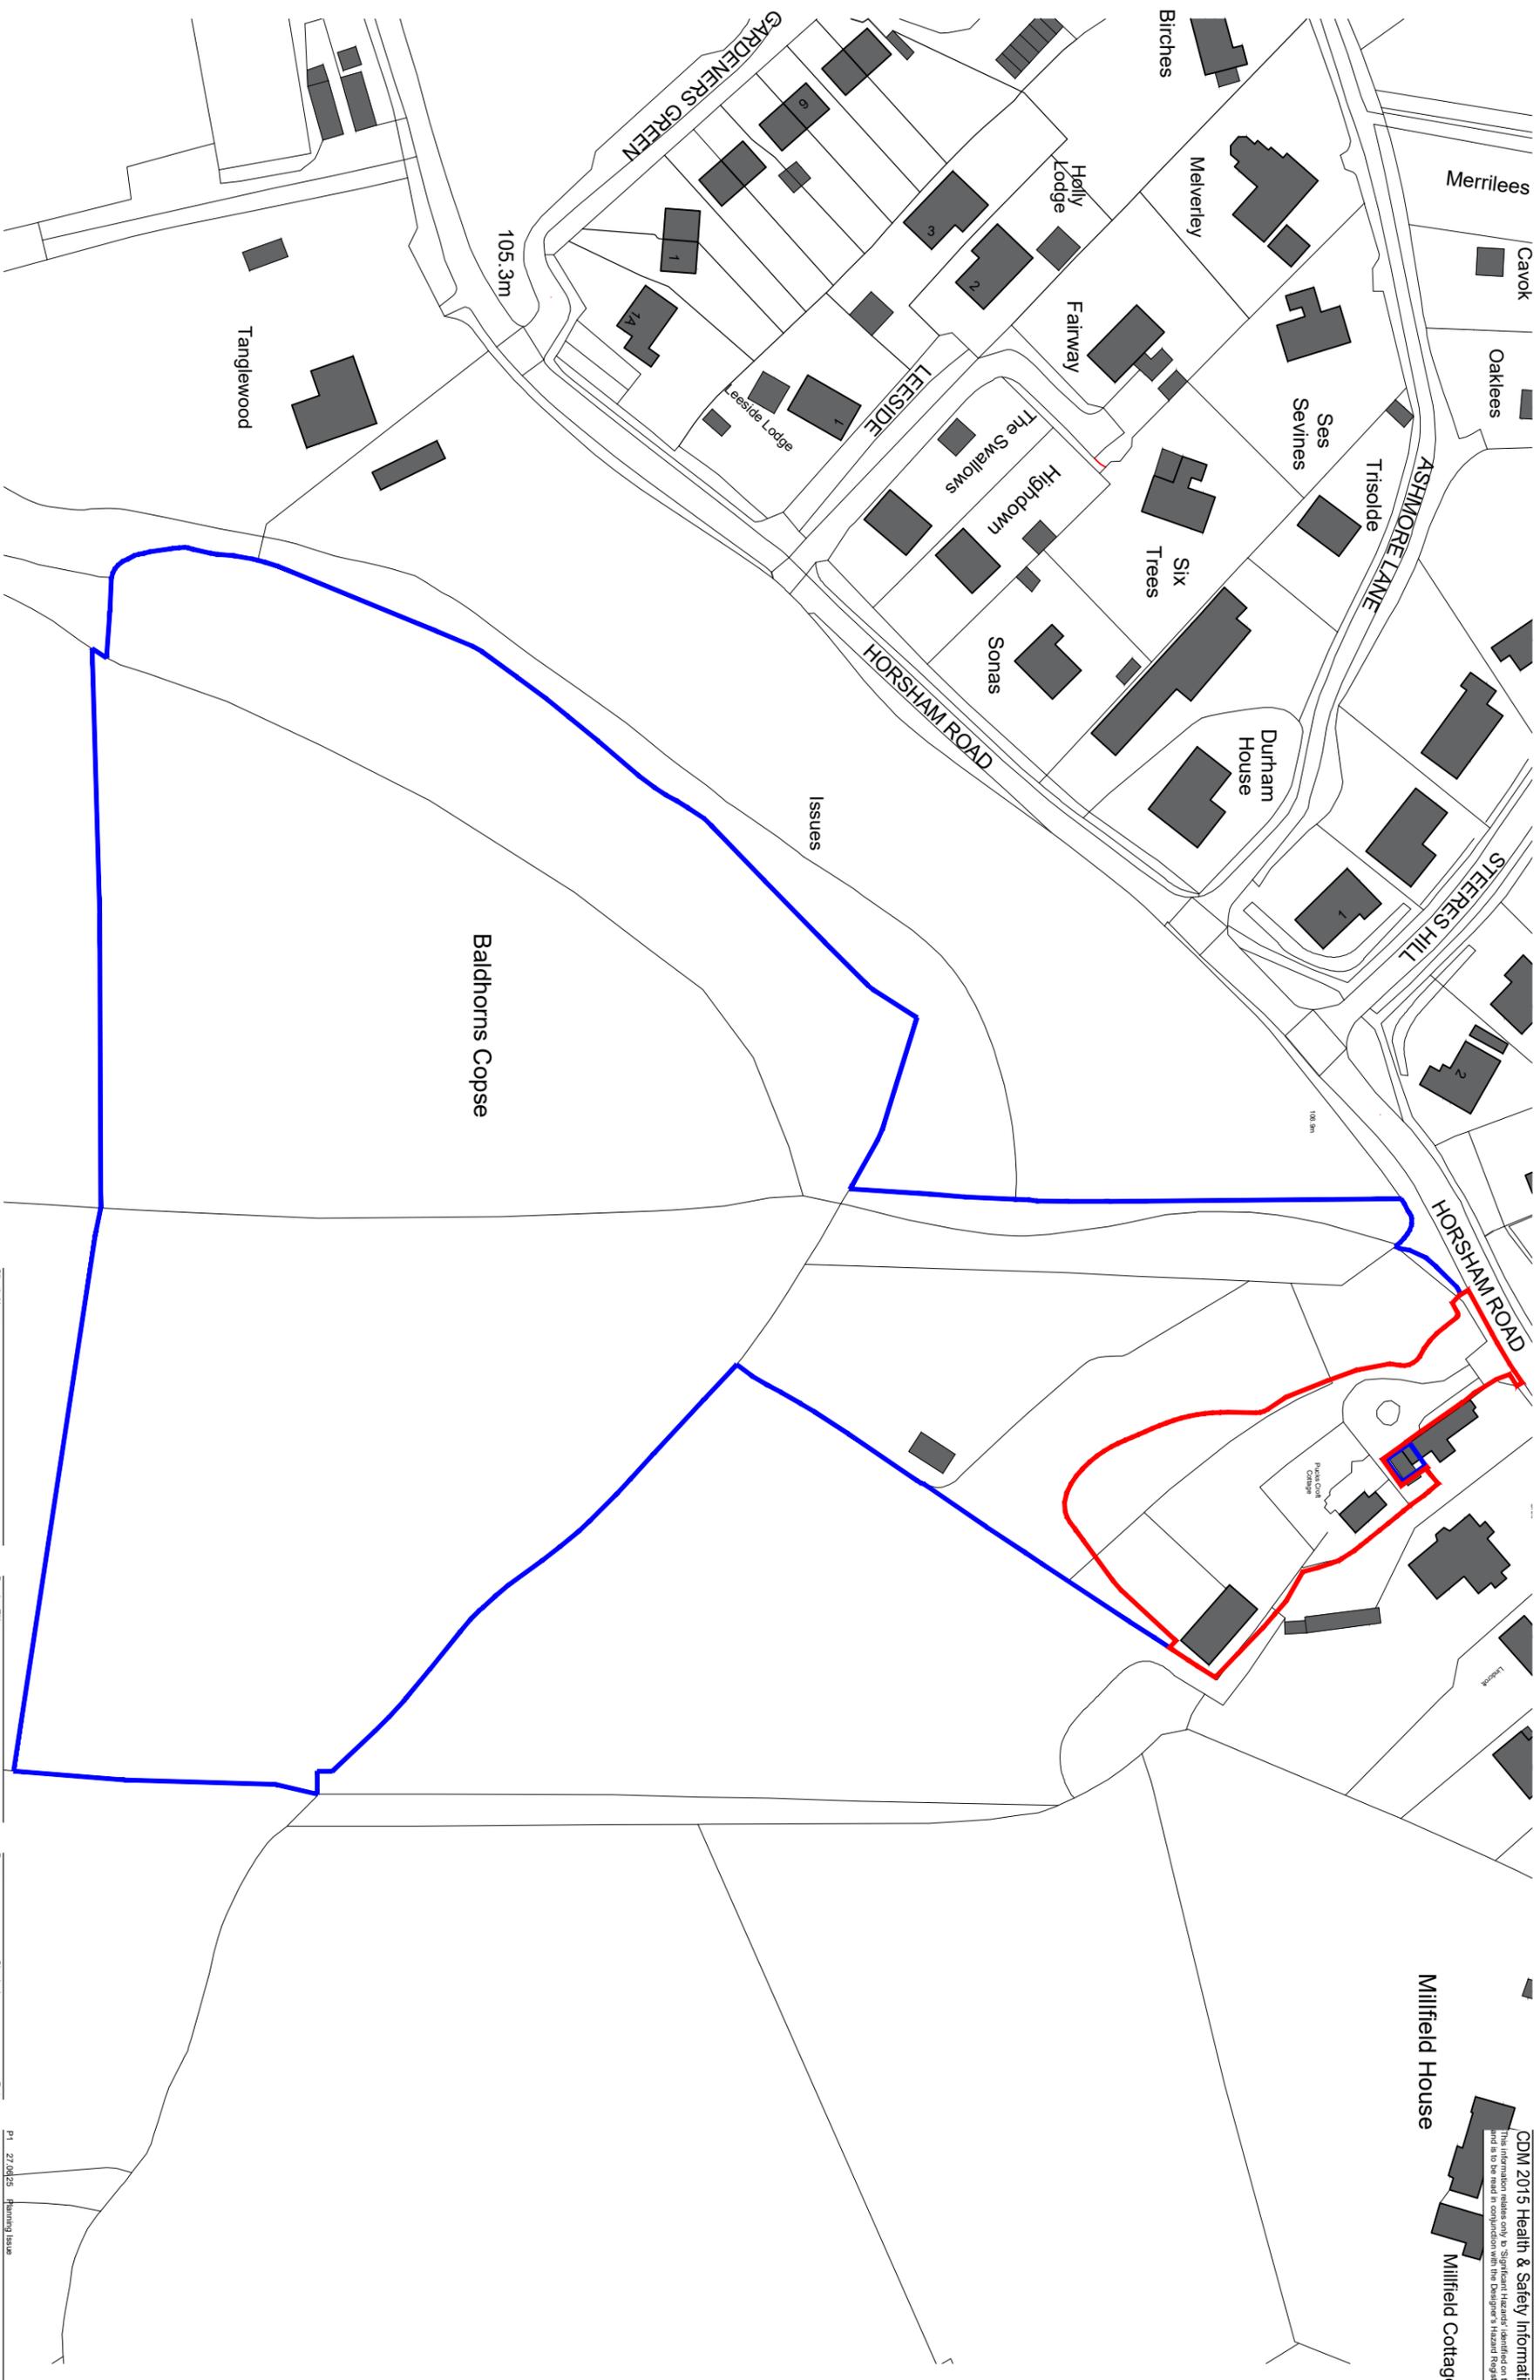

APPLICATION BOUNDARY
OWNERSHIP BOUNDARY

Ordnance Survey. (c) Crown Copyright 2020. All rights reserved. Licence number 100022432

© ECE Architecture Limited. No dimensions to be scaled from drawing except for the purposes of Planning Applications. The contractor should check all dimensions on site. It is the contractor's responsibility to ensure compliance with Building Regulations.

Client's Name
BPH Plant Hire

Job Title
 Land adjacent to Pucks Croft
 Cottage, Rusper

Drawing Title
Location Plan

Scale
1:1250 @ A3



Drawn	Checked	Date
KB	MG	14.05.24

Job No	Drawing No	Rev
7436	PL-01	P1

APPROVAL

Rev	Date	Revision Details	AX	MG
P1	27/06/25	Planning Issue		



ECE Architecture
 76 Great Suffolk Street
 London, SE1 0BL
 T 0207 928 2773 E london@ecearchitecture.com
 Sussex: 64 - 88 Brighton Road, Worthing
 T 01903 248777 E sussex@ecearchitecture.com
 Bristol: Cobden Street, Bristol, BS1 4XE
 T 0117 214 1191 E bristol@ecearchitecture.com
 www.ecearchitecture.com

CDM/14/04/2015 - 27/06/2025 - 15/10/25
 7436 - location plan.dwg