


**PROPOSED SCHEMATICAL SECTION A-A**

SCALE 1:50

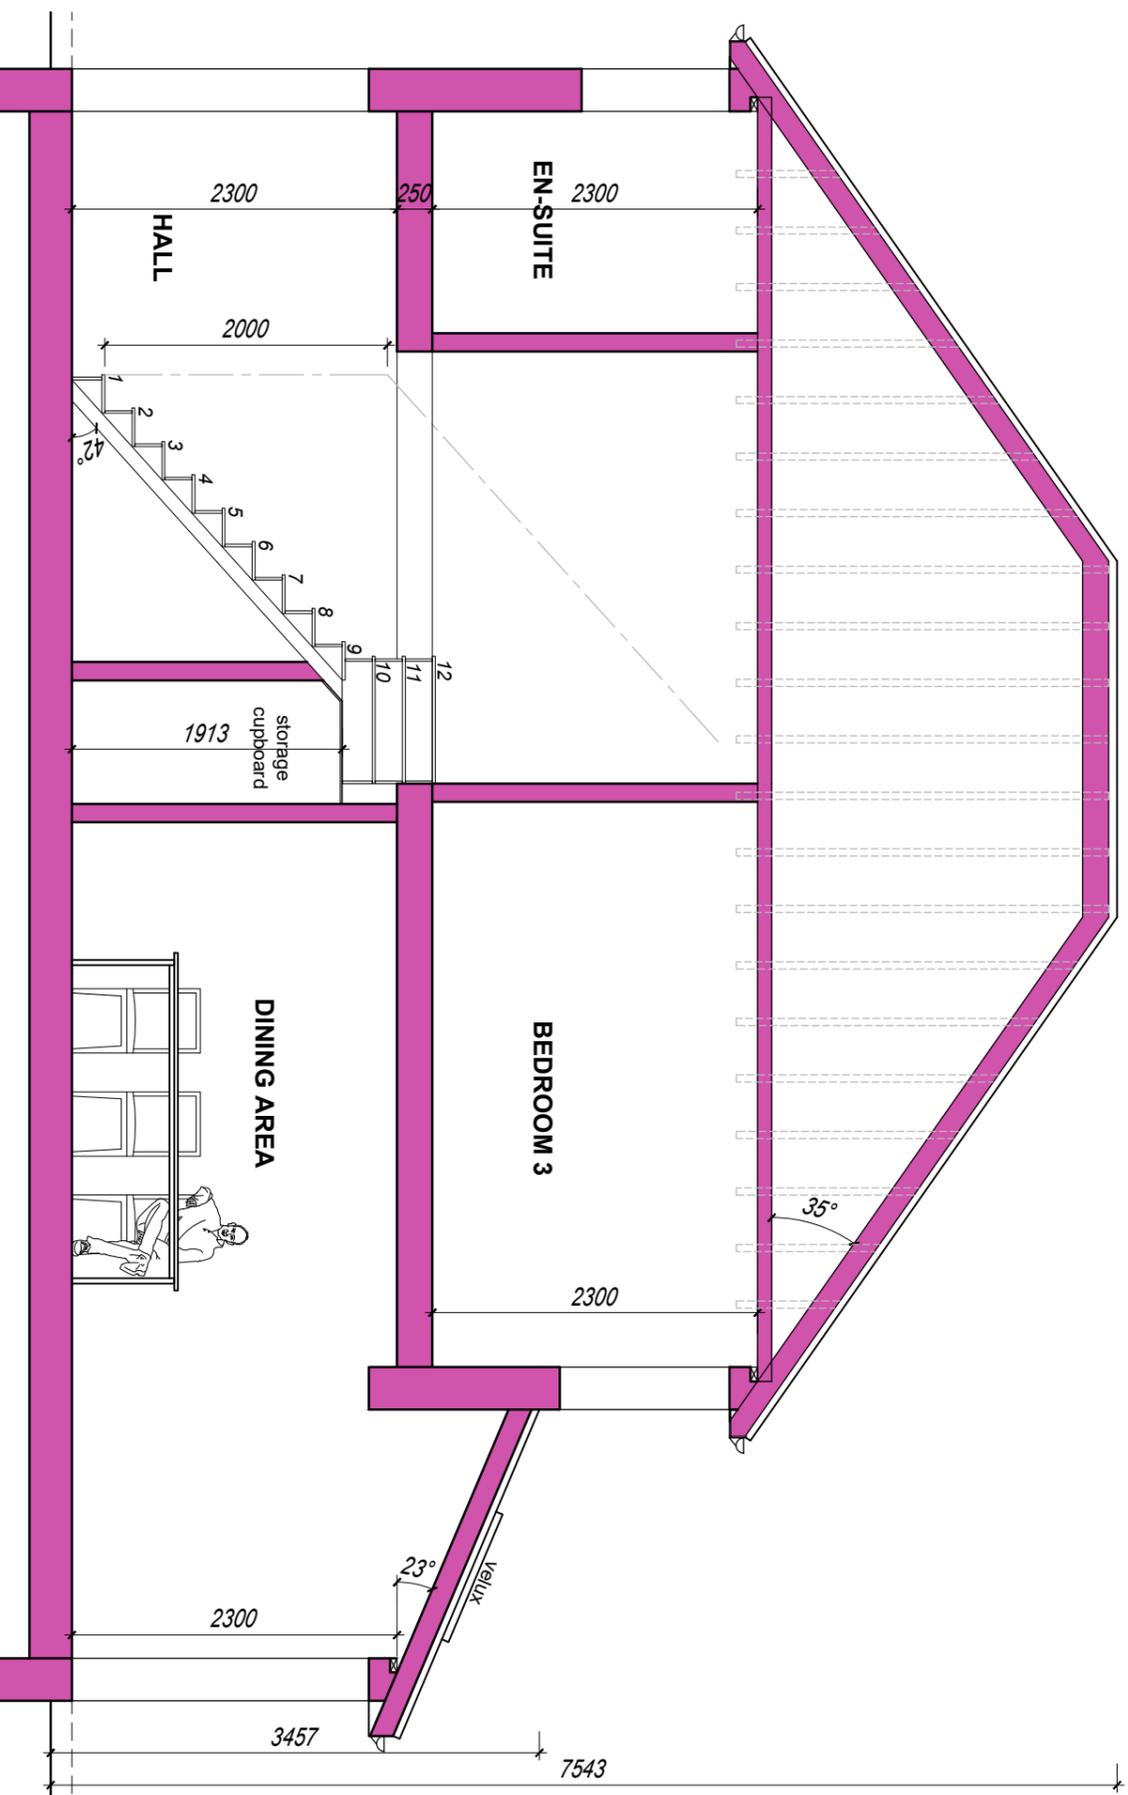

**PROPOSED SCHEMATICAL SECTION B-B**

SCALE 1:50



Scale Bar 1:50

Copyright reserved.  
This drawing may only be used for the client and location specified in the title block. It may not be copied or disclosed to any other third party without prior written consent from DMA Building Designs. Prior to any works commencing on site, DMA Building Designs is to be contacted regarding the current status, revision or regulatory approval of this drawing.

No works to commence without either full plans building control approval or a building notice served with the local authority.  
The dimensions indicated are approximate and subject to site checks by the contractor prior to commencement.  
DMA Building Designs accept no responsibility for any unknown factors which either preclude the works from construction or add additional costs, ie location of public sewers and underground services, abnormal foundation designs, due to trees, ground conditions or any underground structure or obstruction, condition of the existing building.

**DMA**  
**BUILDING DESIGNS**

UNIT 4B, RUDGWICK BRICKWORKS, LYNNICK ST  
RUDGWICK, HORSHAM, WEST SUSSEX, RH12 3DH.  
TEL No 01403 822220 Mobile 07730 523447  
Email - admin@dmabuildingdesigns.co.uk

CLIENT	M/M SPRIGGE	PROJECT	NEW TWO STOREY DETACHED DWELLING
REV	DESCRIPTION	DATE	
P1	ISSUED FOR PLANNING APPROVAL	19.01.2026	
DRAWING	PROPOSED SCHEMATICAL SECTIONS	SCALE @ A3	1:50
	1 PATHFIELD COTTAGES, CROSS LANE, BARN'S GREEN, WEST SUSSEX, RH13 0QF	DATE	JUNE 2025
		DRG NO	SPR001 / 06
		REVISION	P1