



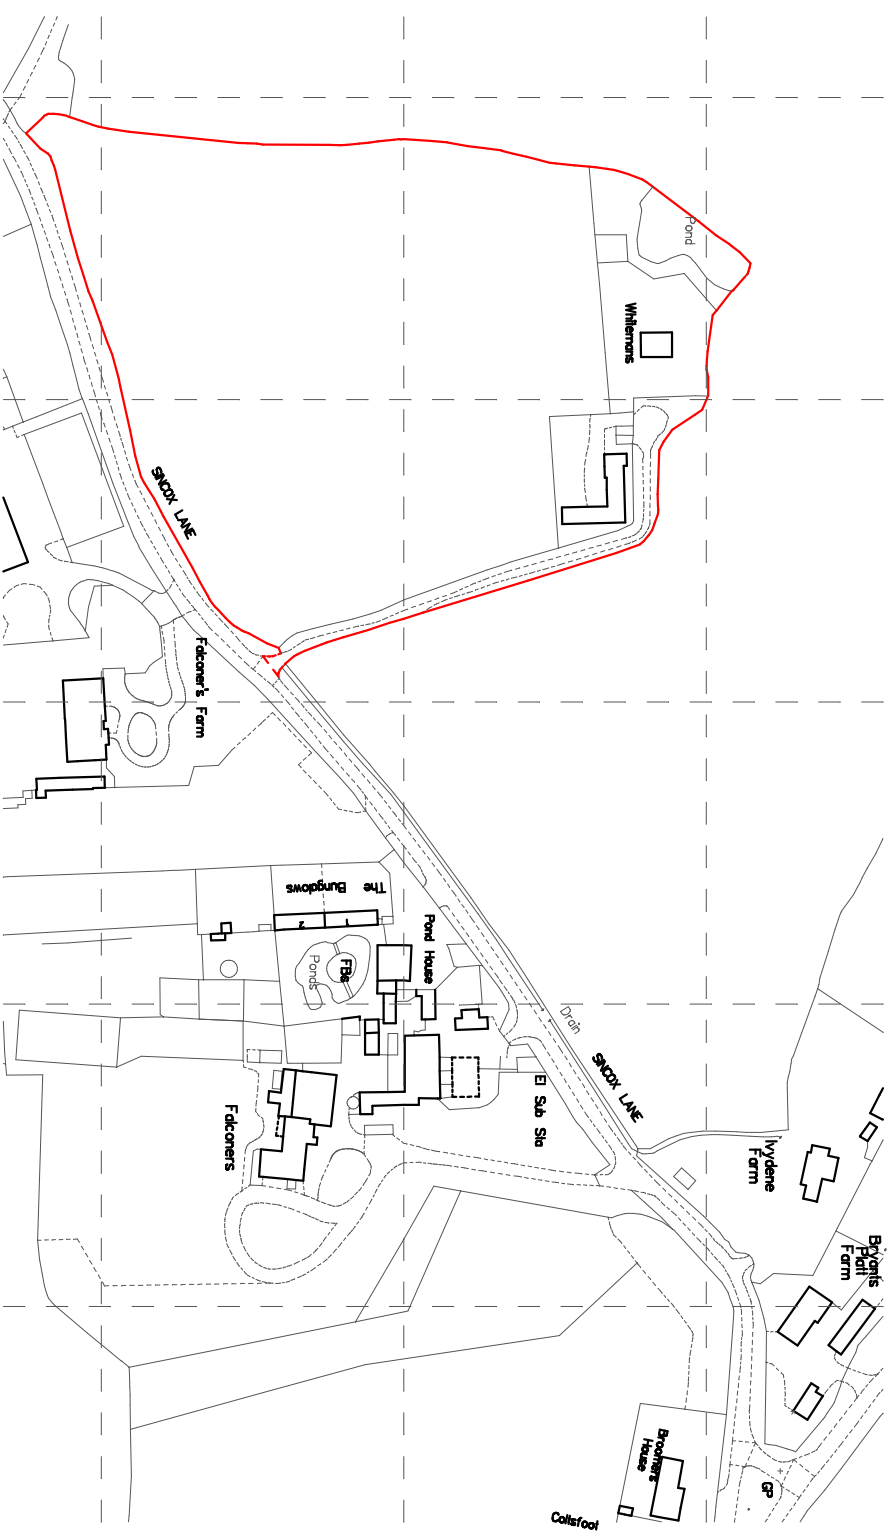

Somersbury Design

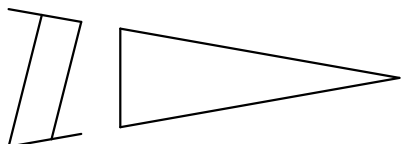

Scale Bar 1:2500 at A3

Whitemans, Sincox Lane, Shipley

Site Location Plan
Scale 1:2500

Drq. No. 26/06/SP (124)