


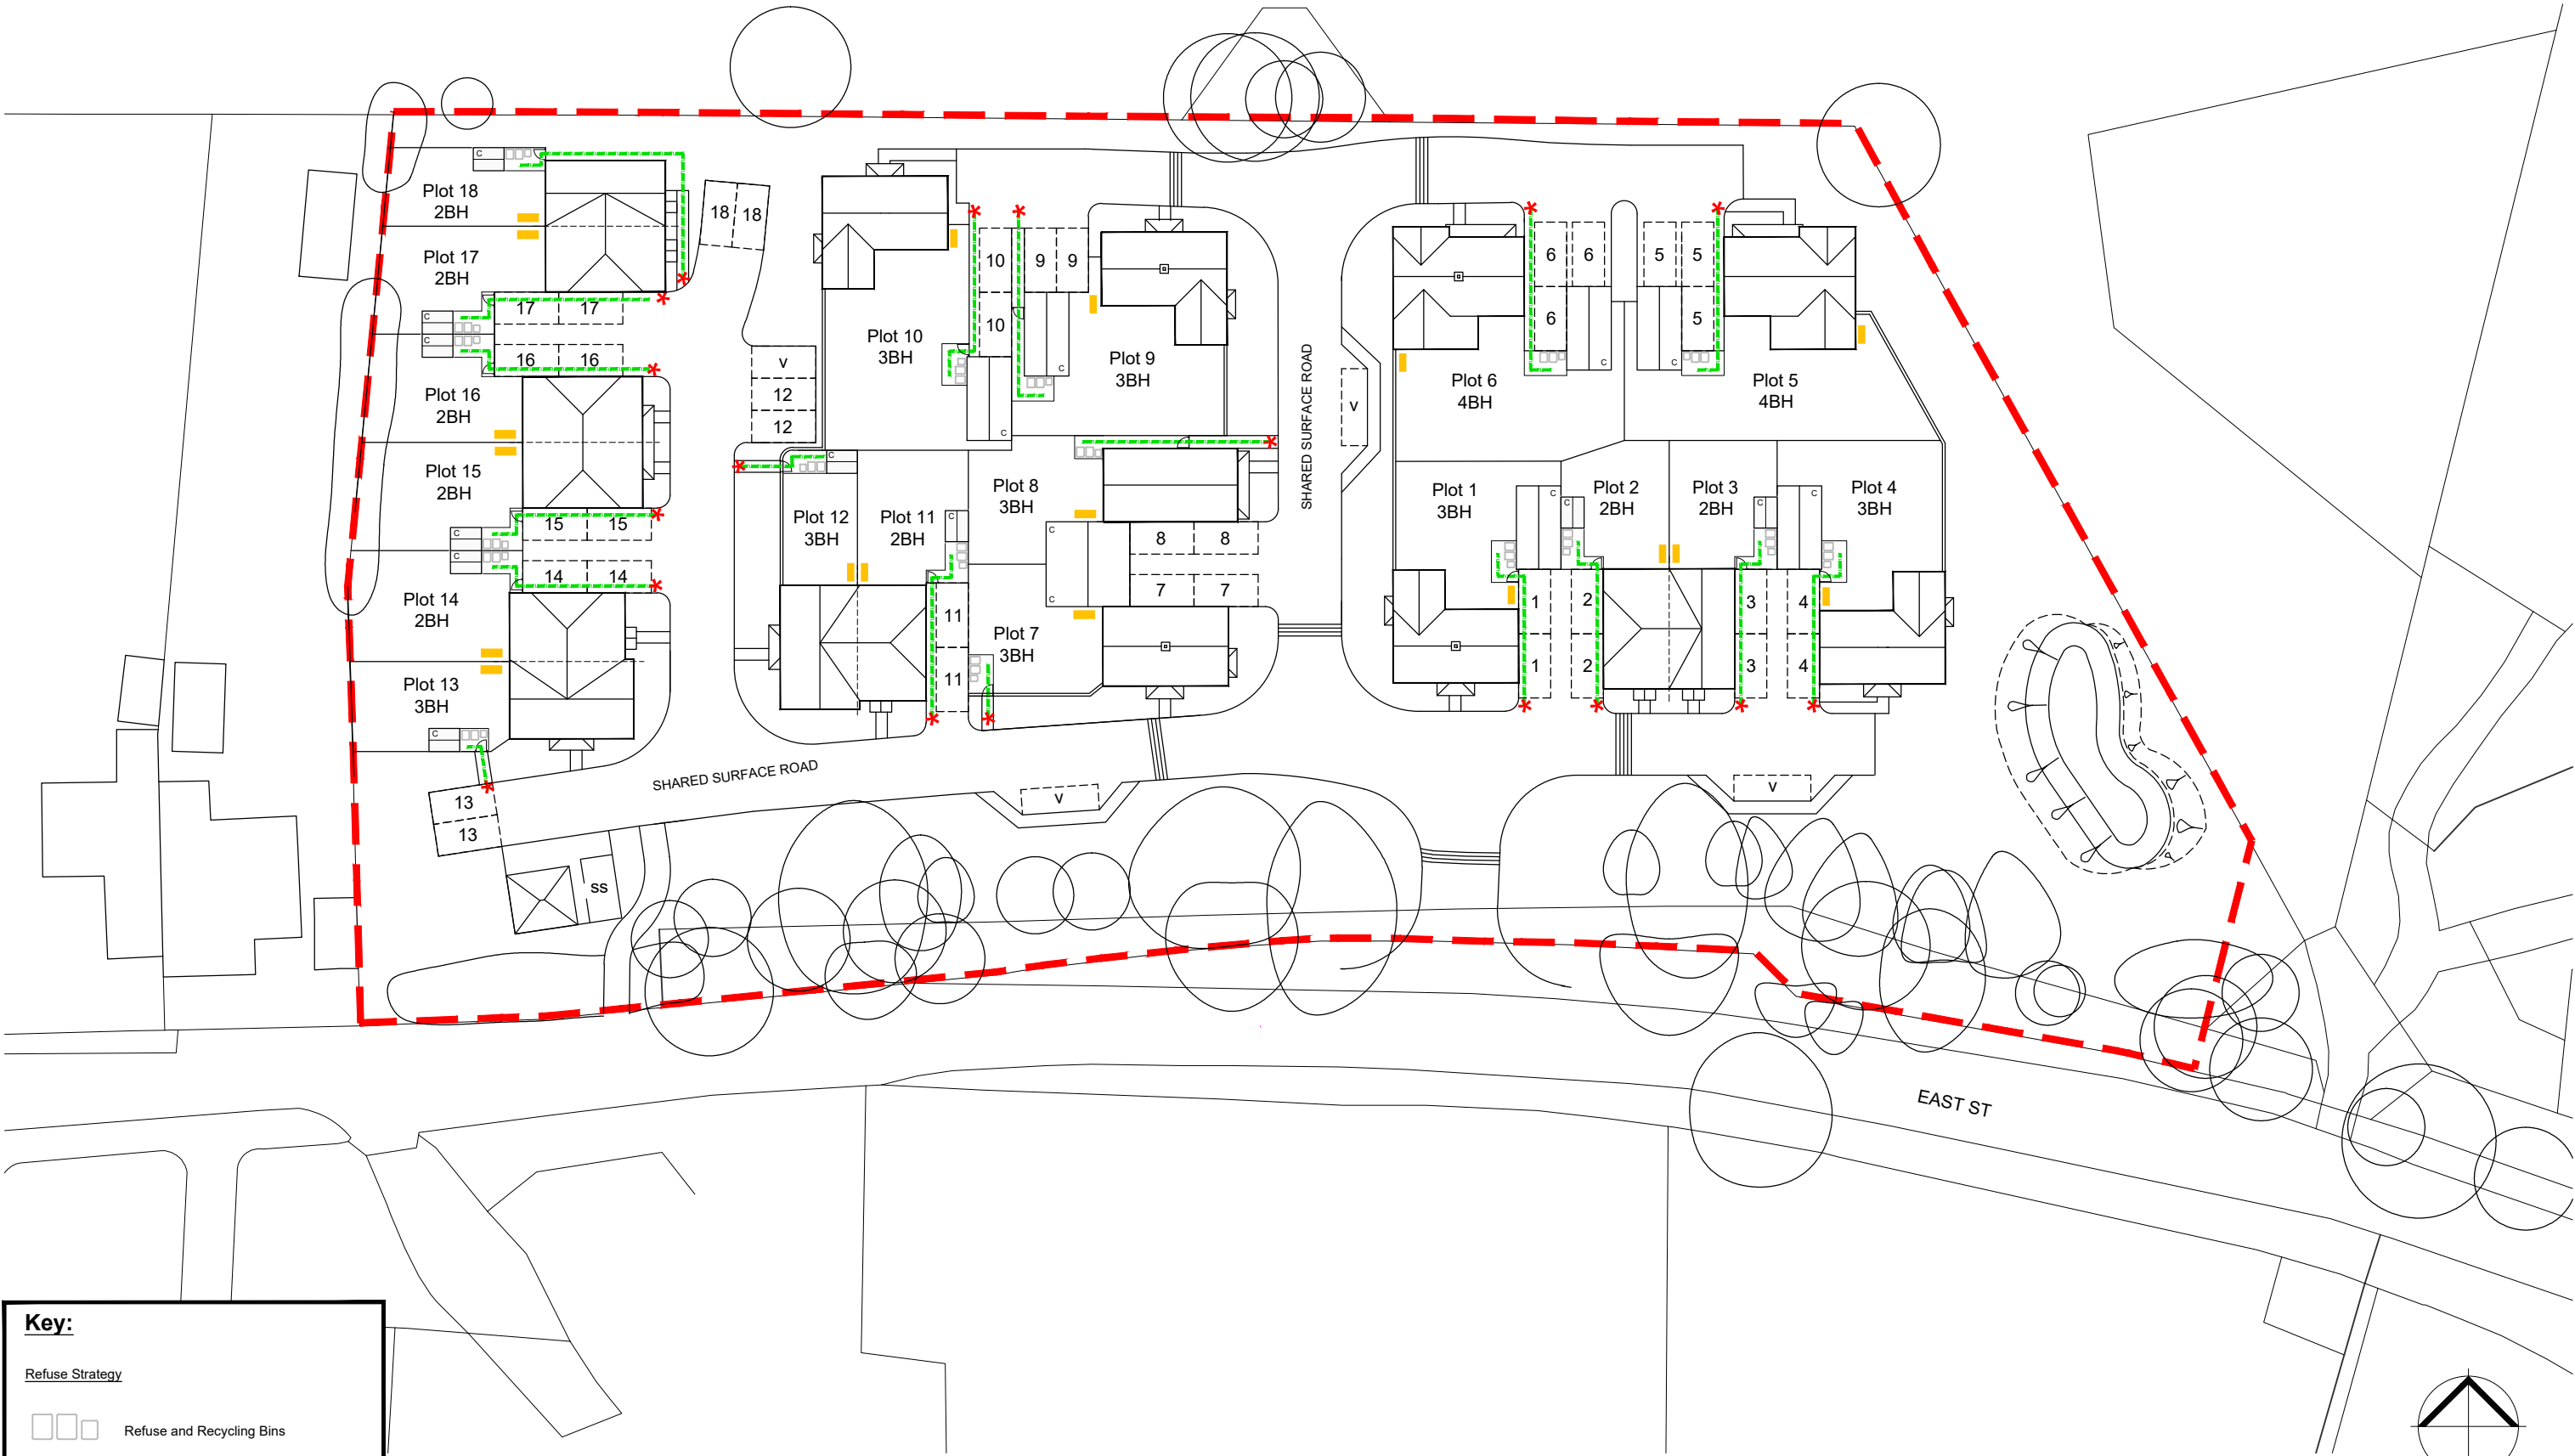

Key:

Refuse Strategy

- Refuse and Recycling Bins
- Refuse Collection Point
- Residents Dragging Distance
- Garden Gate

Storage & Cycle Strategy

- Secure Timber Shed
- Cycle Storage

Indicative ASHP locations
(final locations to be secured by
planning condition)

Client's Name
Devine Homes

Job Title
East Street, Rusper

Drawing Title
Detailed Layout

Scale
1:500 @ A3

Drawn GP	Checked PA	Date 26.11.24
Job No 7522	Drawing No PL-04	Rev A
Status		

APPROVAL

A	20.02.25	Planning Application	GP	PA
Rev	Date	Revision Details	Dr	Ch

London: 76 Great Suffolk Street
London, SE1 0BL
T 0207 928 2773 E london@ecearchitecture.com
Sussex: 64 - 68 Brighton Road, Worthing
West Sussex, BN11 2BN
T 01903 248777 E sussex@ecearchitecture.com
Bristol: Westworks, Beacon Tower
Colston Street, Bristol, BS1 4XE
T 0117 214 1101 E bristol@ecwestworks.com
www.ecearchitecture.com