

Proposed Block Plan

Notes


Do not scale from this drawing except for planning purposes. All dimensions must be checked on site before any work begins.

All goods, materials, and workmanship must comply with current Building Regulations, British Standards, and relevant Codes of Practice.


© Ecotecture Ecological Design Limited.

All rights reserved. This drawing and its design are the property of Ecotecture Ecological Design Limited and may not be reproduced, copied, or used for any purpose other than that for which they were issued, without prior written consent.

Drawing to be printed A1


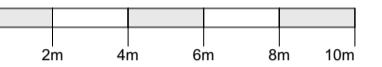


Scale 1-200

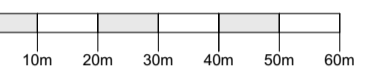

Scale 1-1250

N

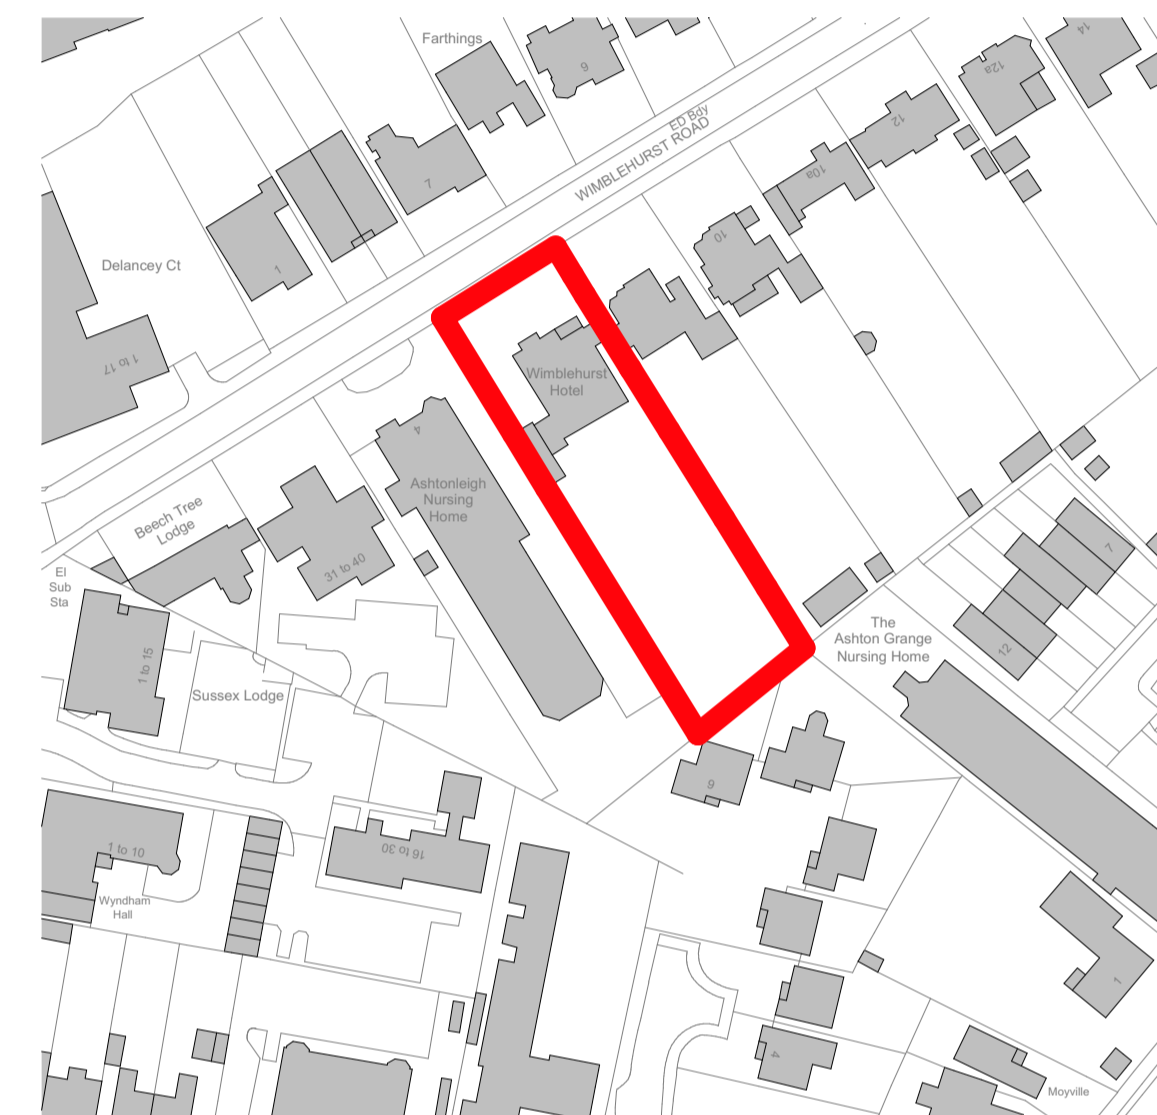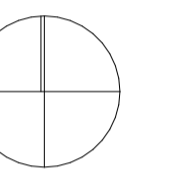

Proposed Location Plan

RevID	Transmitted By	Trans Initial	Layout Comment

ecotecture[©]
ECOLOGICAL ARCHITECTURE

01444 416745 info@ecotecture.co.uk
www.ecotecture.co.uk

31 Sussex Road Haywards Heath
West Sussex RH16 4DZ

Client: Ashton Nursing Homes Ltd

Address: Ashtonleigh Nursing Home
Horsham
West Sussex
RH12 2ED

Description: Proposed Location and Block Plans

1:1250,

Scale: 1:200 Date: Feb' 2026

Drawn: Checked: JS

Drawing No: 866 /200