


EXISTING AND PROPOSED WEST ELEVATION (NO CHANGE)

1 TO 100 AT A3

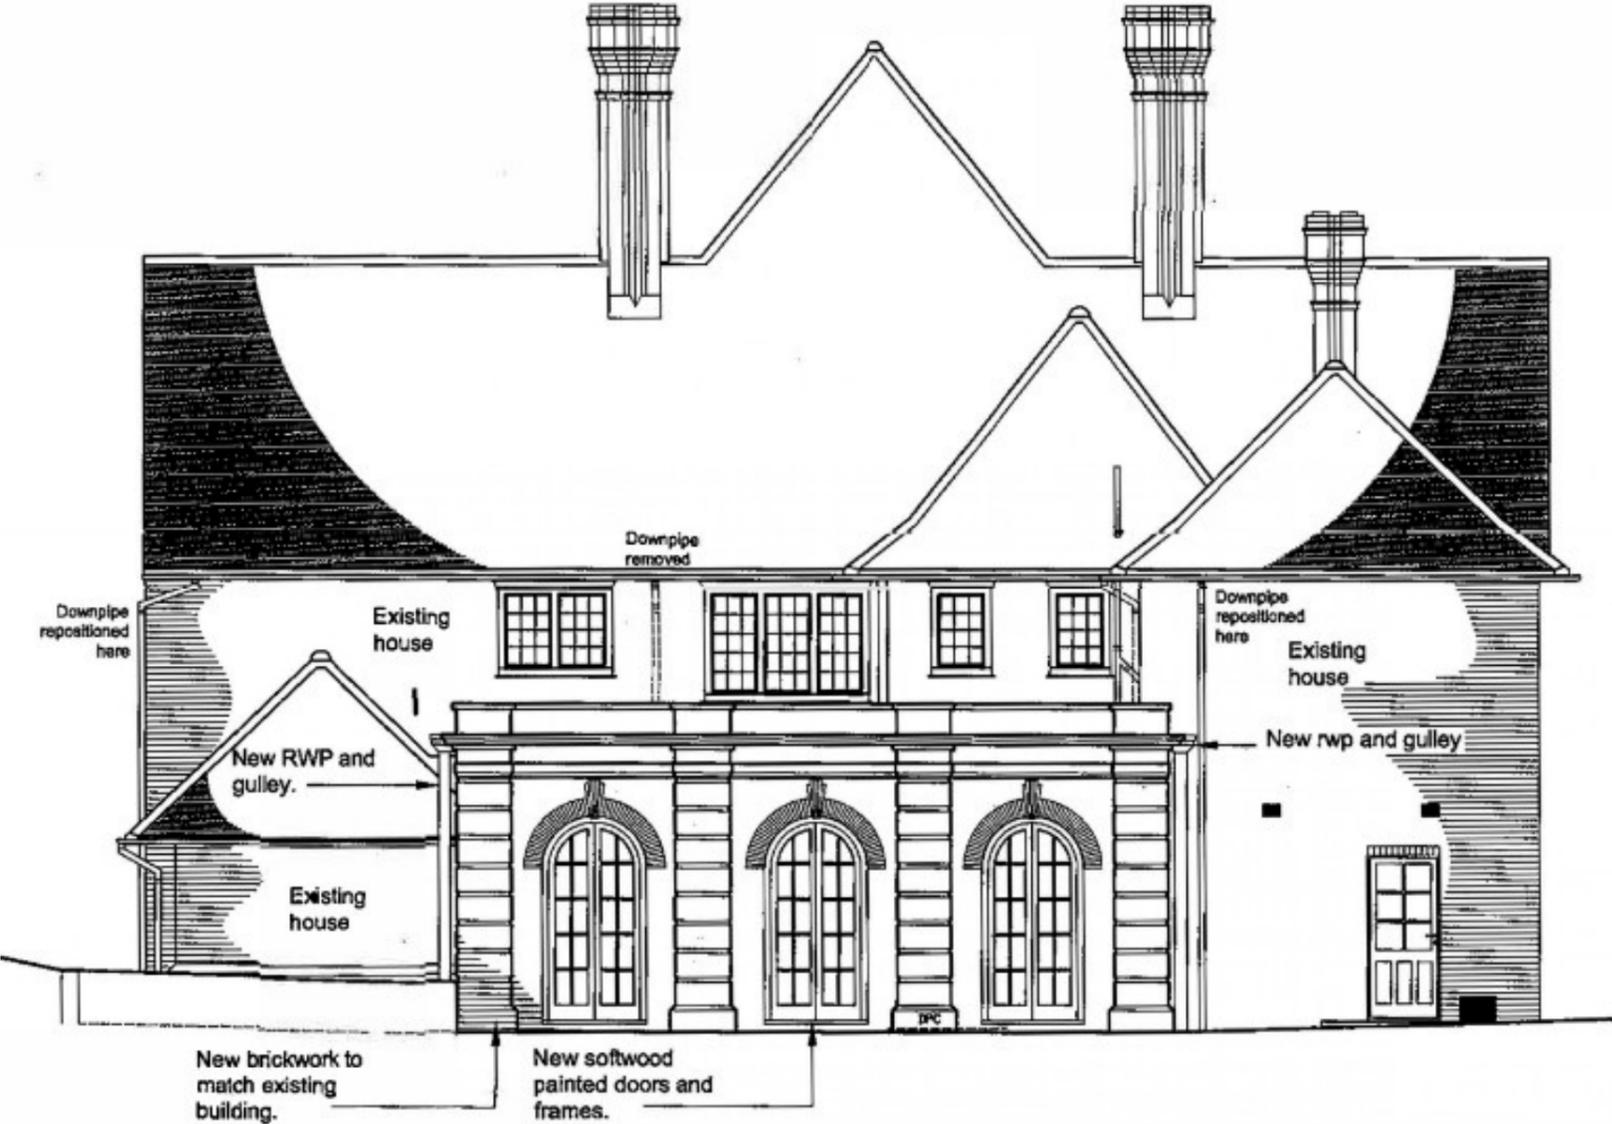

SCALE BAR

0

10