


PROPOSED ELEVATIONS – SCALE 1 TO 200 AT A2

0 10
SCALE



PROPOSED SE ELEVATION

PROPOSED SOUTH ELEVATION

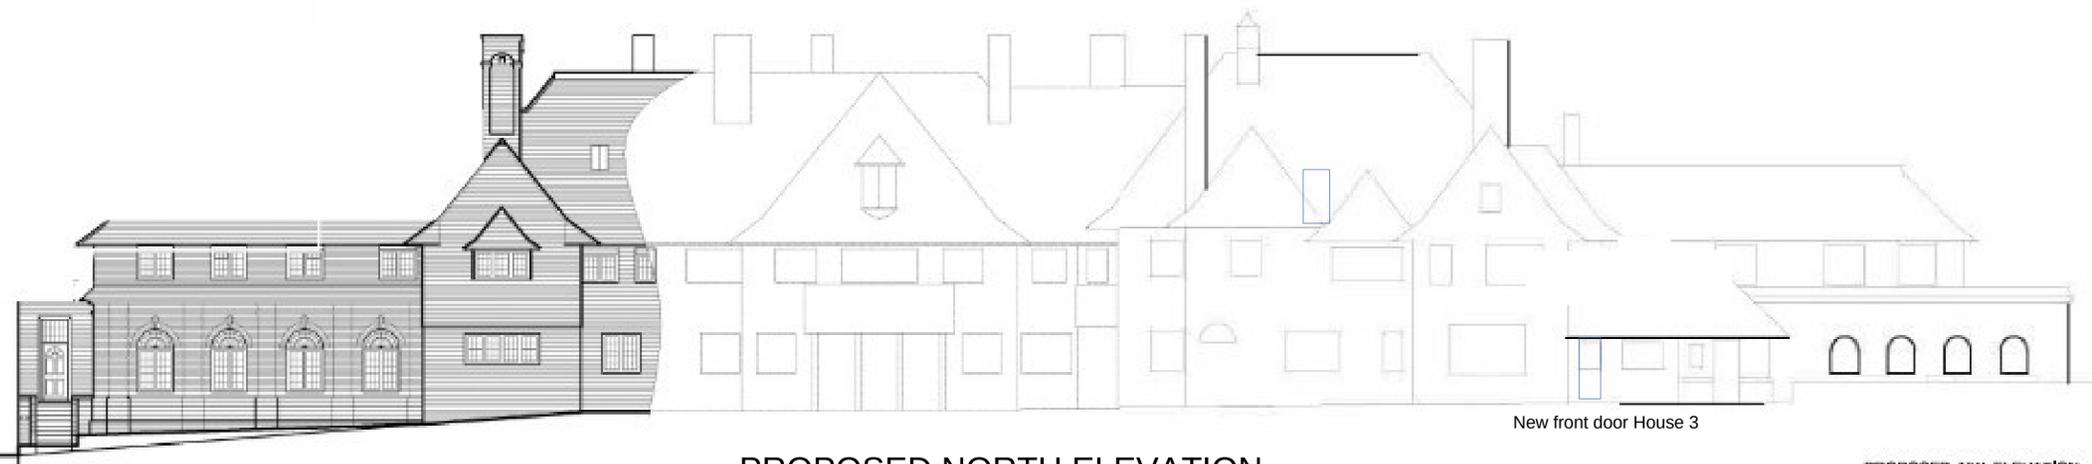

New front door House 3

PROPOSED NORTH ELEVATION

PROPOSED NW ELEVATION