


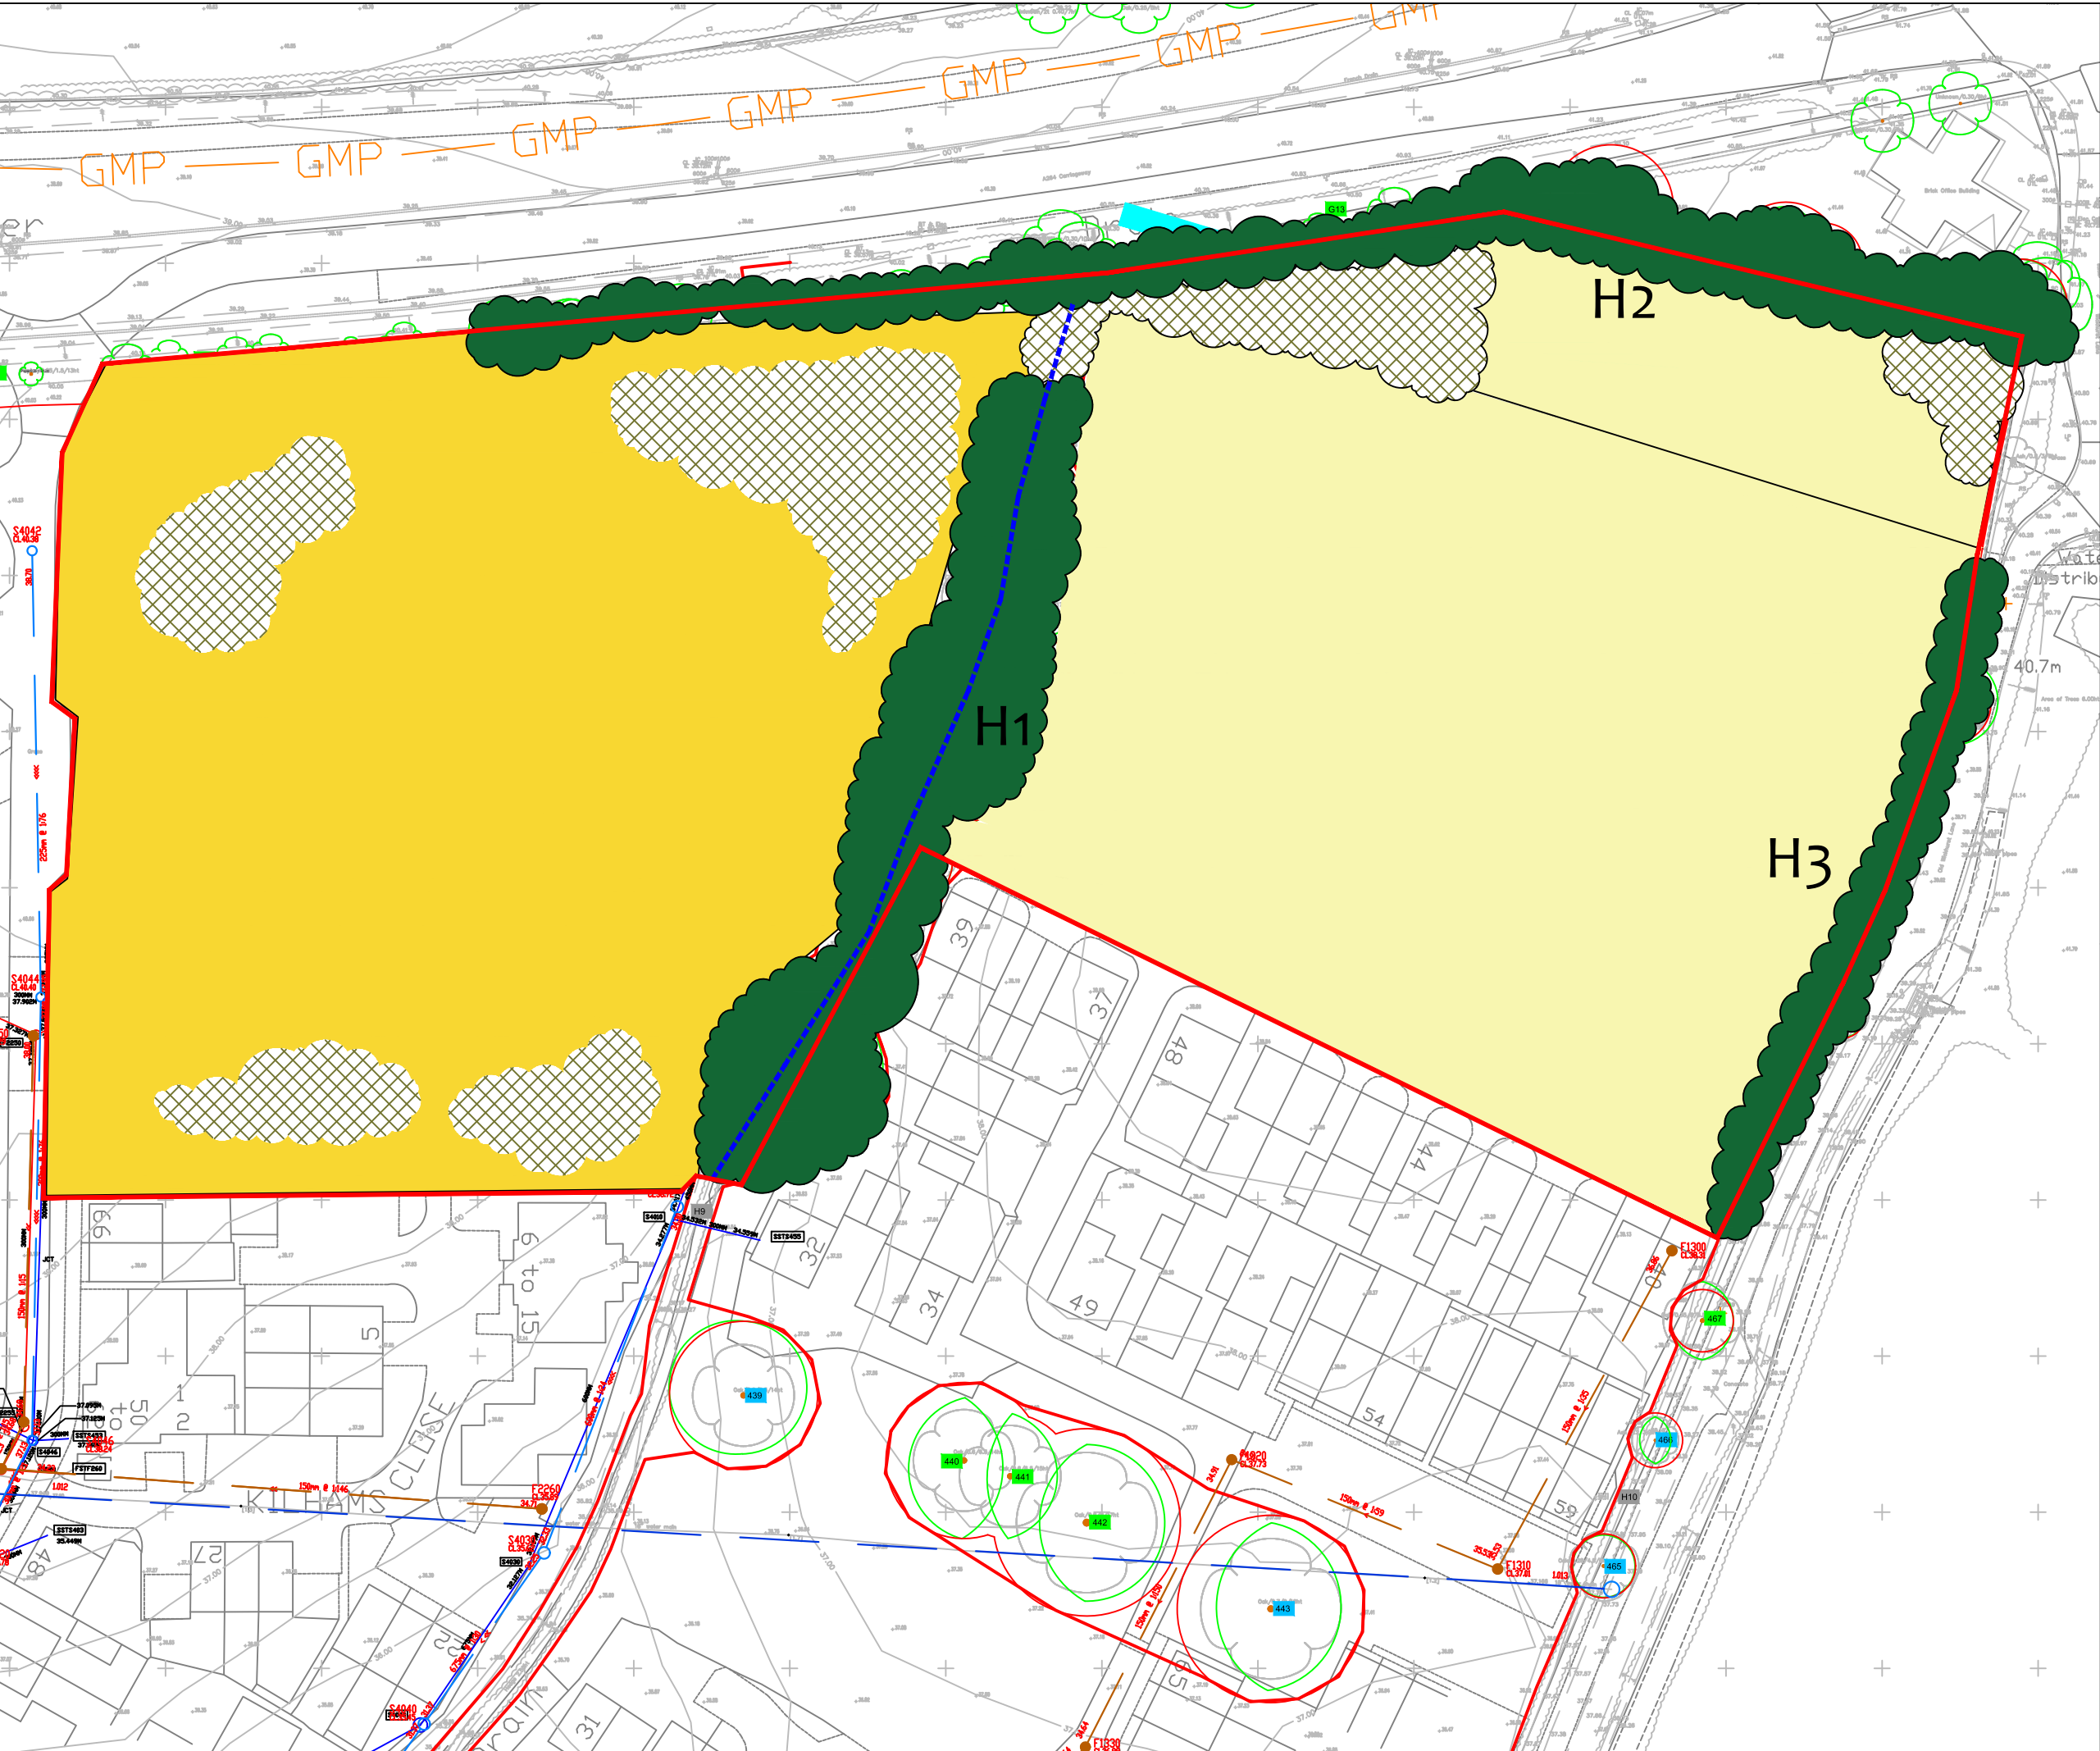

- Legend
- Hedge/Broad-leaved tree
 - Scrub
 - Semi-improved grassland
 - Grassland with tall ruderal
 - Dry ditch
 - Wet ditch

Drawing Number: Figure 1

Title: Phase 1 Habitat Map

Date: November 2025

Project: Wickhurst Green

Client: Vistry

Derek Finnie Associates
CONSULTANT ECOLOGISTS

20 Soames Place
Wokingham
Berks RG40 5AT

info@derekfinnie.com