


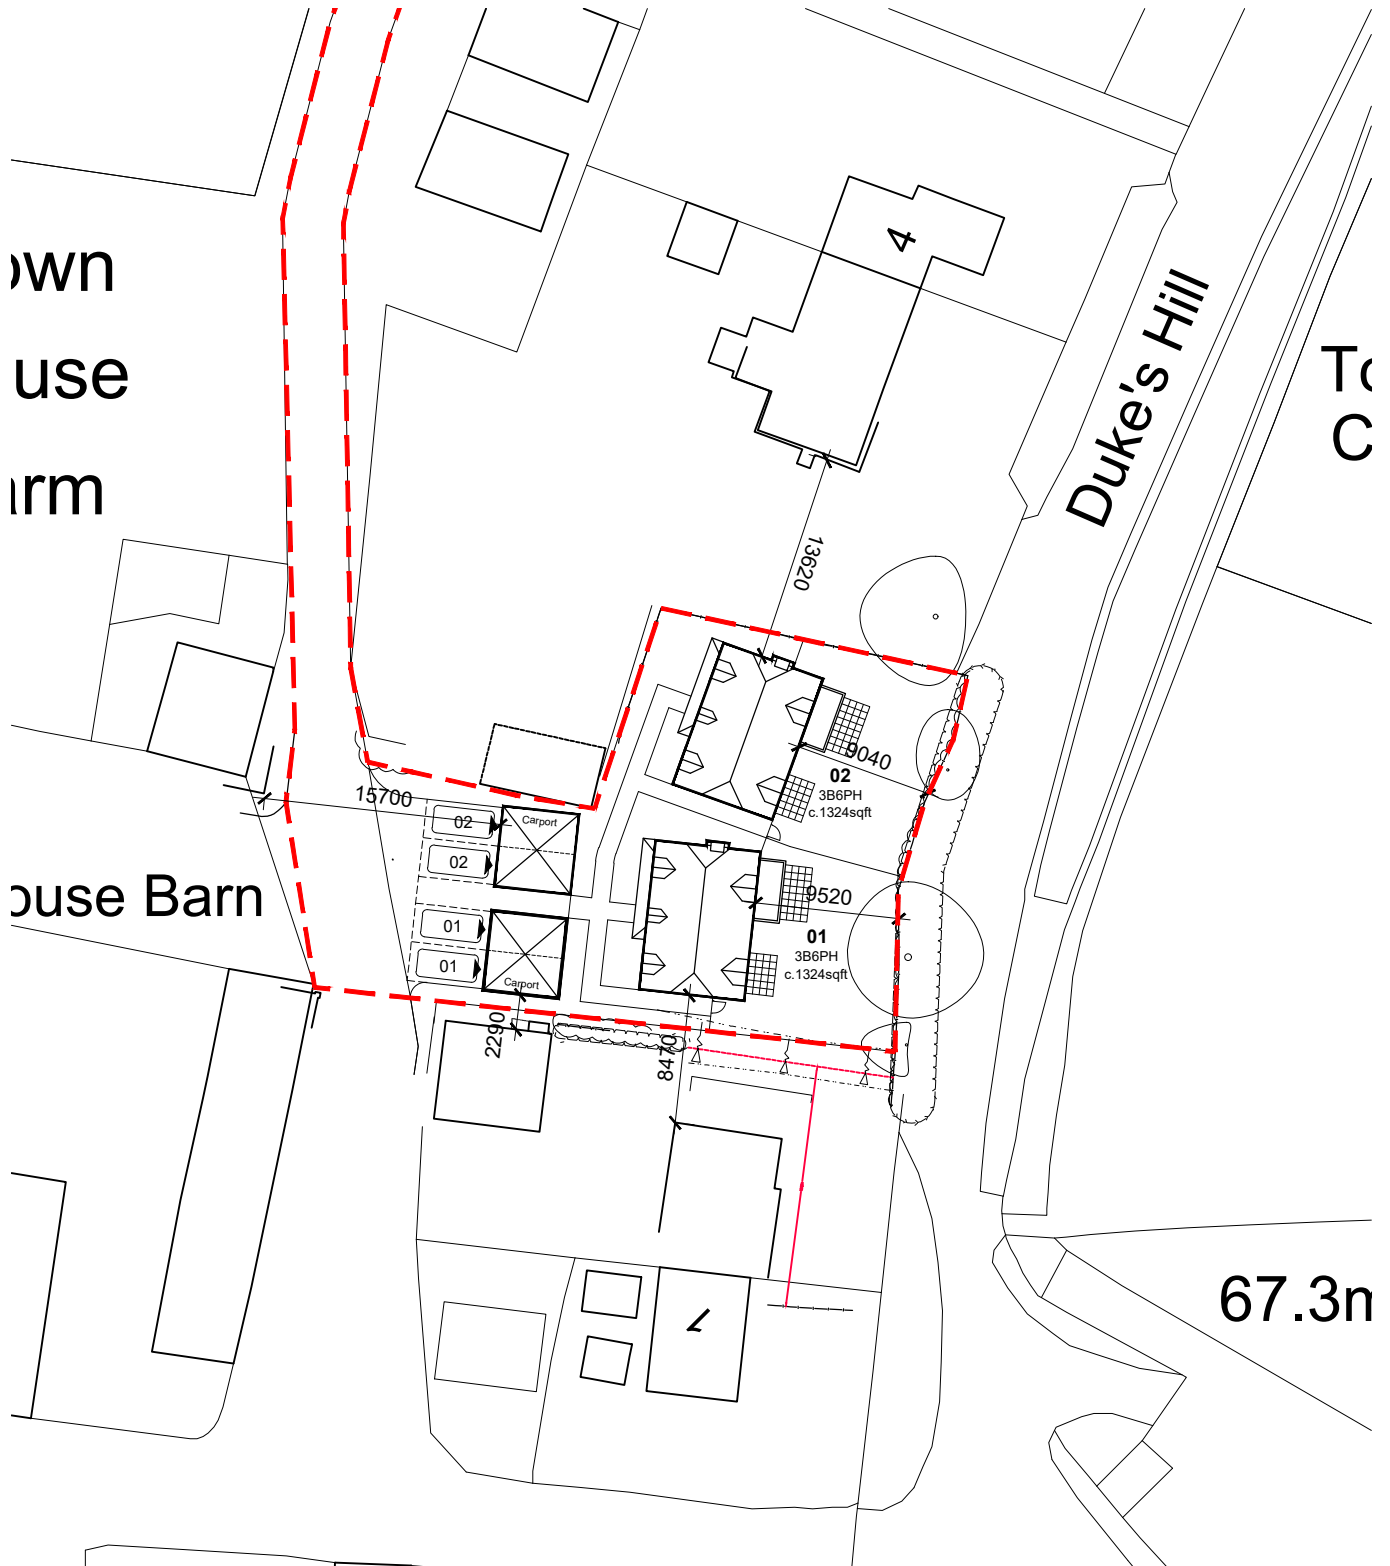

Scale 1:500



Job Title
2 Townhouse, Thakeham

Client's Name
Fowlers Land and New Homes

Drawing Title
Block Plan

P01	First issue	21.10.25
Rev	Revision Details	Date
Job No	Drawing No	Rev
THK18	BLOCK 01	P01

CAD Plot date: 21/10/2025 - 18:39:20

thk18-site.dwg