


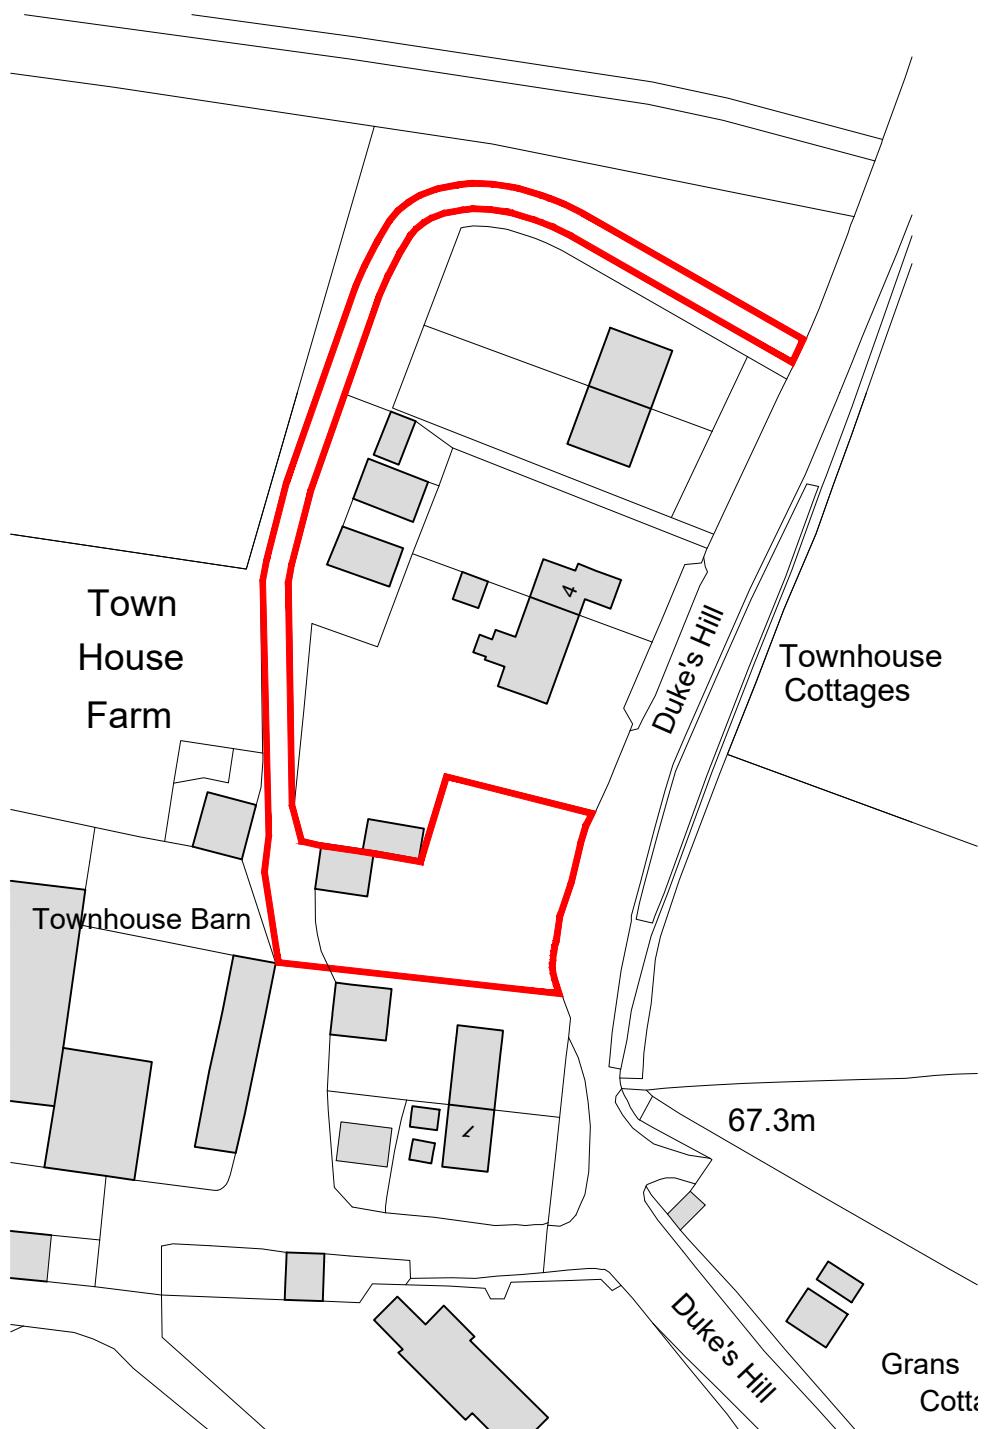

Scale 1:1000



Ordnance Survey, (c) Crown Copyright 2024. All rights reserved. Licence number 100022432

Location Plan

— Proposed Application Boundary

Job Title

2 Townhouse, Thakeham

Client's Name

Fowlers Land and New Homes

Drawing Title

Location Plan

P03	Boundary revised	21/10/25
P02	Boundary revised to comment	15/10/24
P01	Boundary extended to highway	08/10/24
Rev	Revision Details	Date
Job No	Drawing No	Rev
THK18	LOC01	P03