

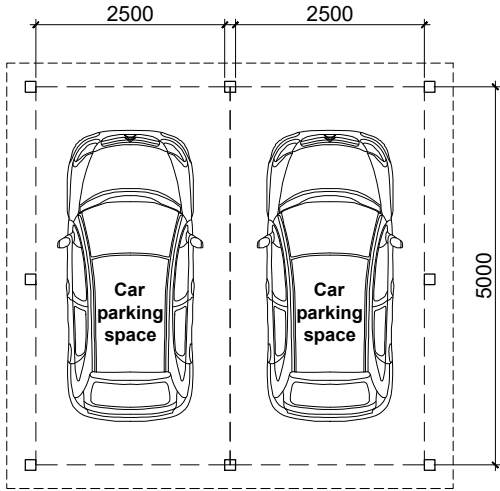


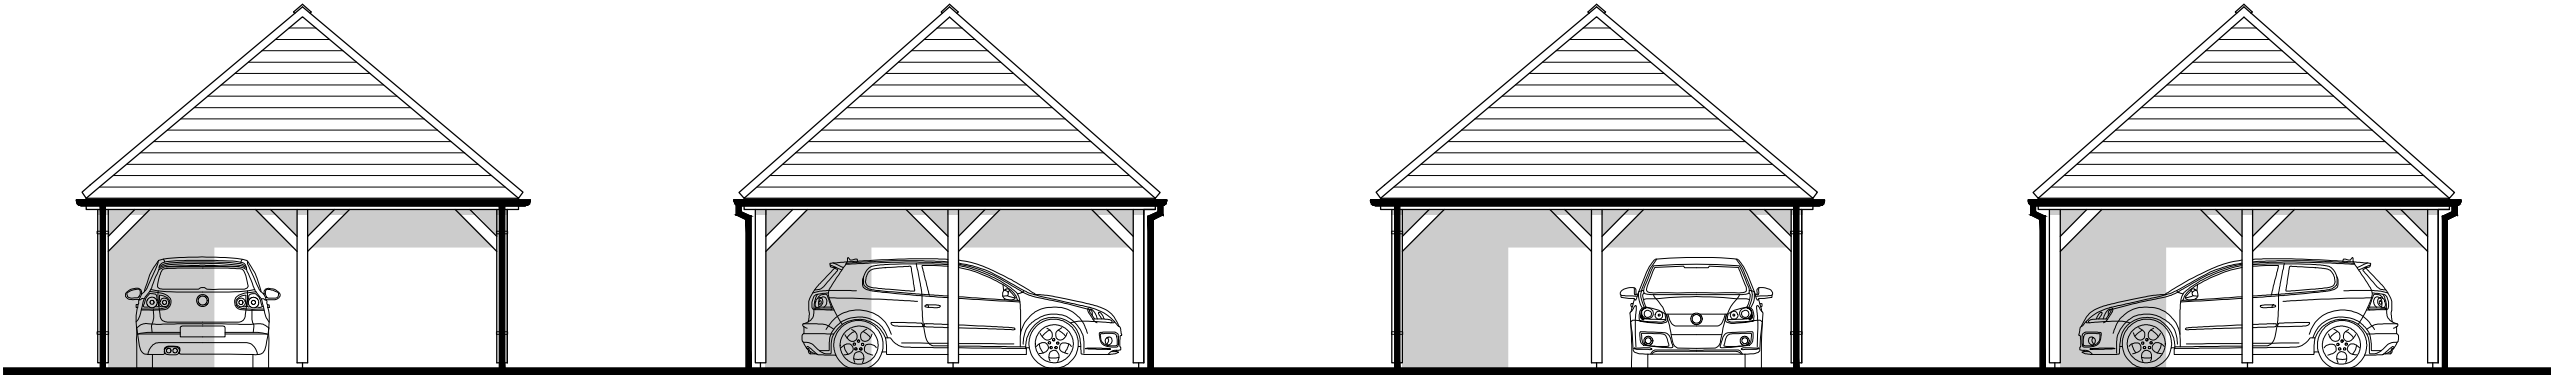

Plots 01 & 02

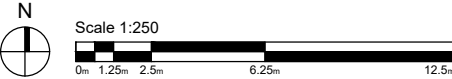

Front Elevation

Side Elevation

Rear Elevation

Side Elevation

P01	First Issue	10.08.25
Rev	Amendments	Date
Document Status		
Preliminary		
Client Name		
Fowlers Land and New Homes		
Project Name		
2 Townhouse, Thakeham		
Scale	Project No.	Date Created
A3 - 1:250	THK18	OCT 25
Document Title		
Proposed Carport Floor Plans & Elevations		
Document Reference		Revision
PL03		P01