



Ground Floor

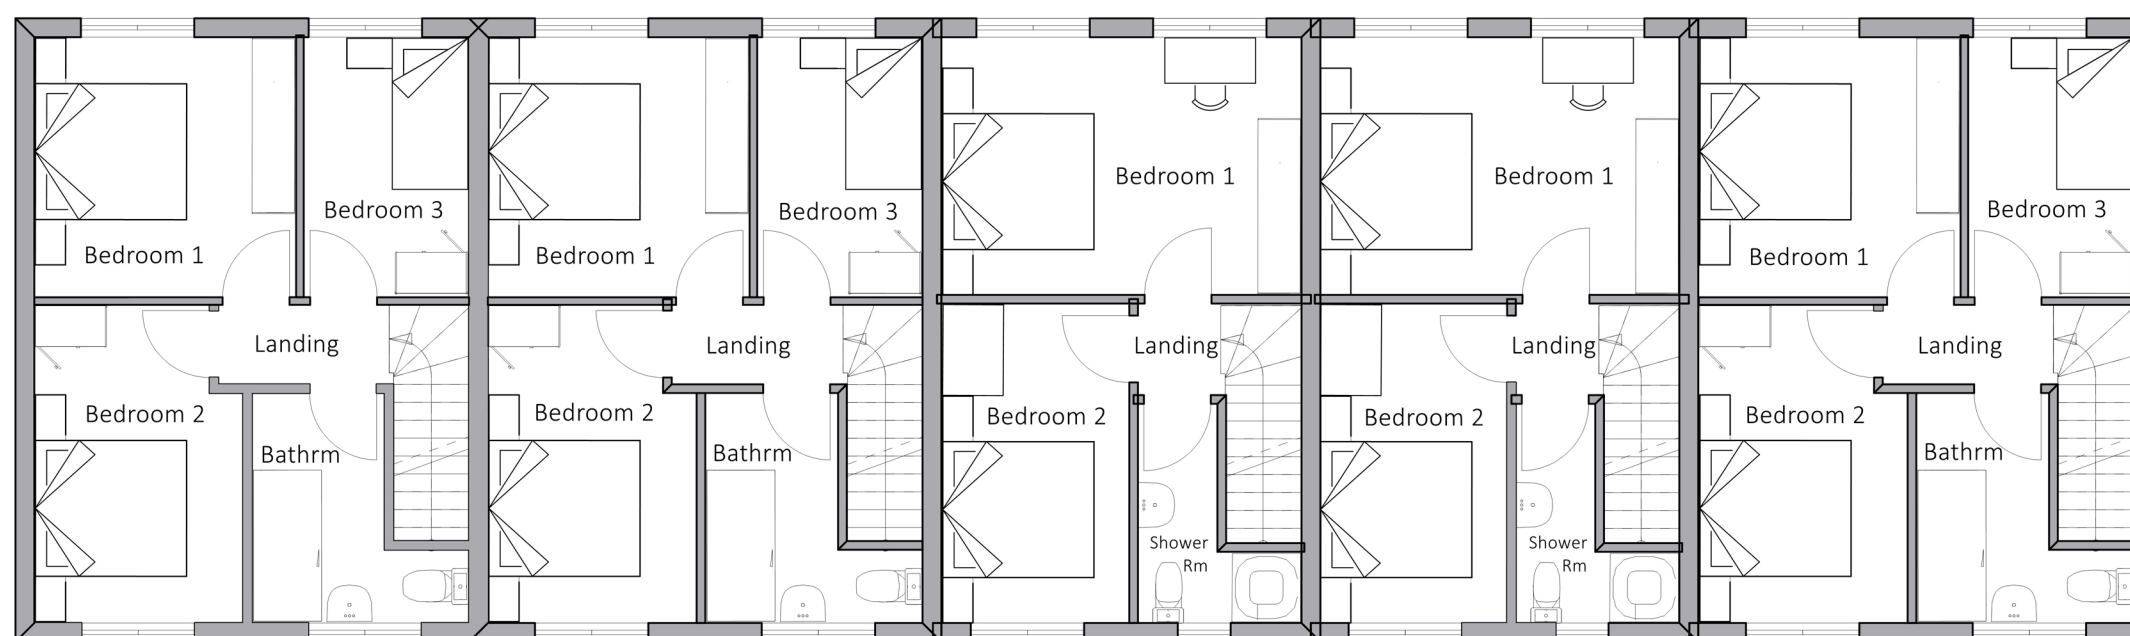

First Floor

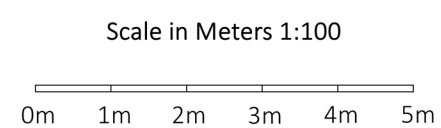

Project	West Chiltonton House	
Drawing	Elevations	
Scale	1:100	
Total footprint	233.186 m ²	
Each dwelling	3 Bed 85.497	2 Bed 70.332