


***Full details of cabin structure TBC by supplier.
Indicative concept shown
Ply grounds by Bellway / Superior***


REVISION 01	DRAWING STATUS For Approval
-----------------------	---------------------------------------

DISCLAIMER
This drawing and specifications are copyright and shall remain the sole property of Think BDW Limited. It shall not be reproduced (in whole or in part) or used in any manner on other projects without the prior written consent of Think BDW Limited. It is intended to express design intent only and is subject to change at anytime. All dimensions are to be confirmed on site prior to manufacture.


NOTES:
Subject to final site measure

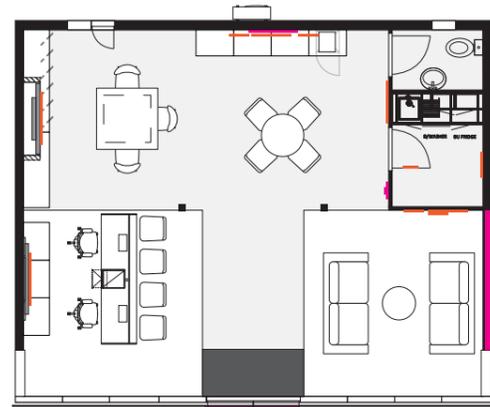


PLAN
Scale 1:150

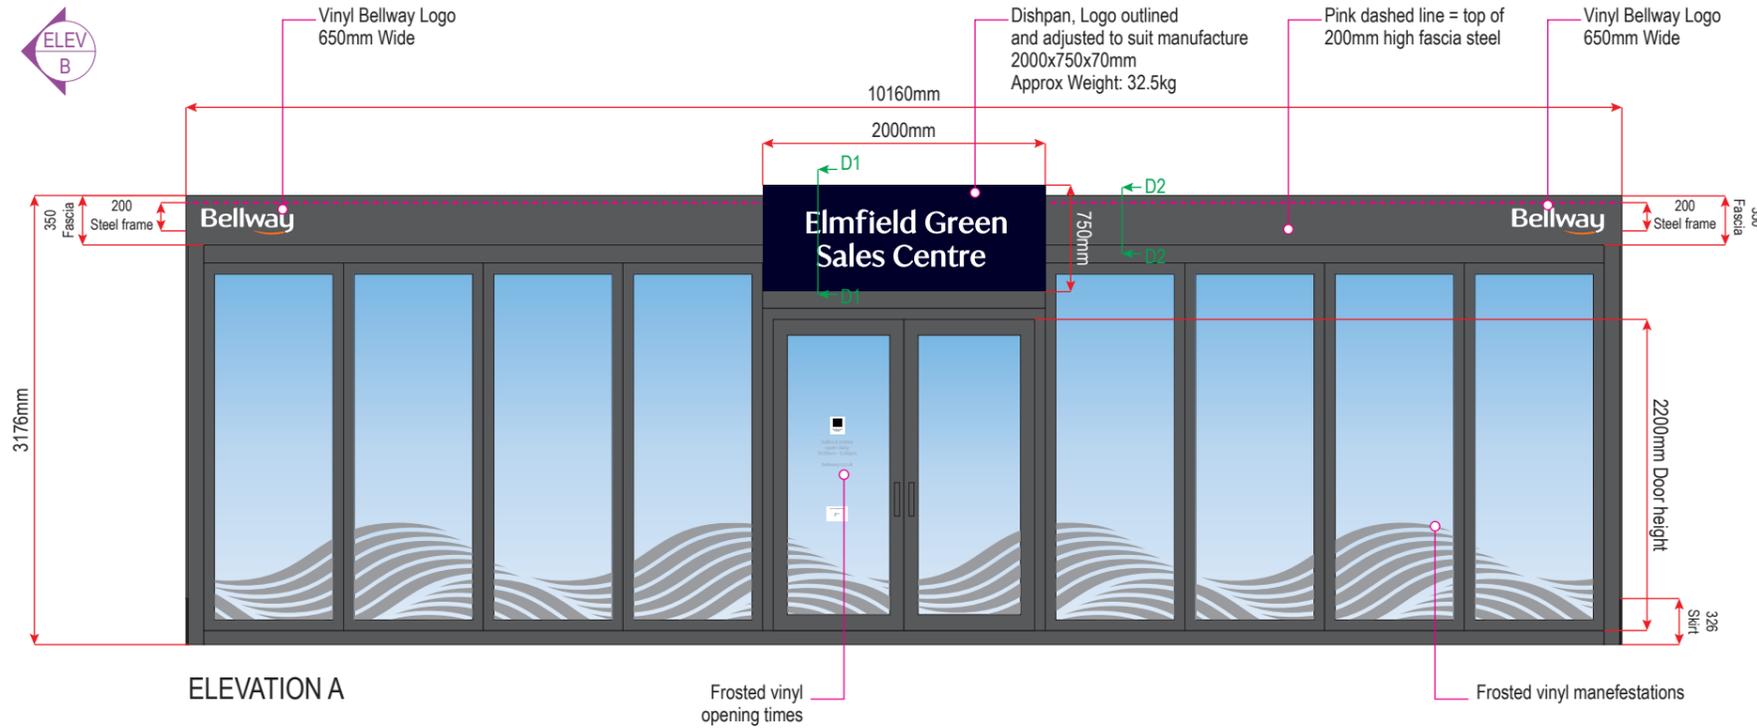


ELEVATION A

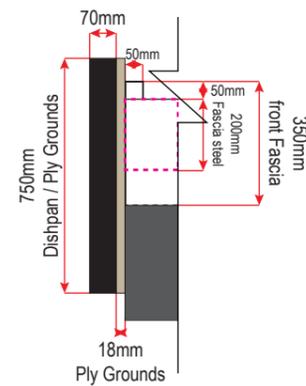


Detail 1
1:20

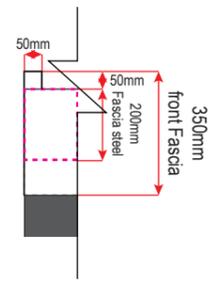




Detail 2
1:20

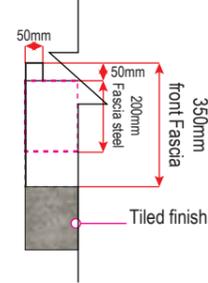

Detail 3
1:20

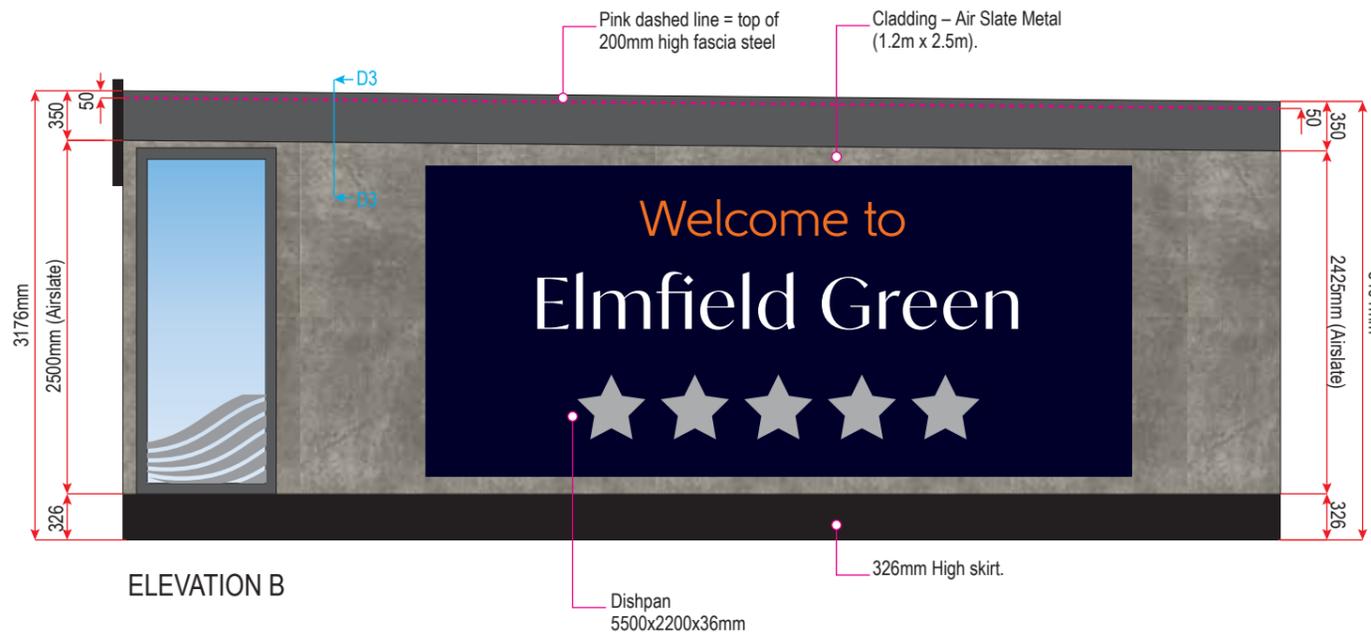

ELEVATION B

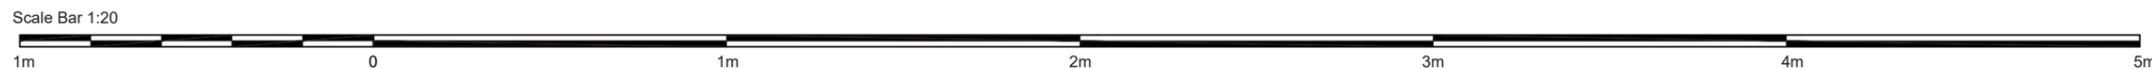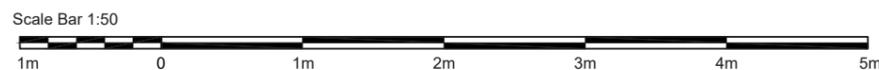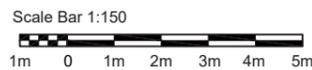

29.01.26	Additional scale bar added	01
DATE	REVISION NOTES	REV


JOB NO. 07711-06	CLIENT Bellway - Southern Counties
----------------------------	--

PROJECT Elmfield Green

DRAWING TITLE Cabin - External Elevations

DATE 27.01.26	SCALE @ A3 1:50 (Unless noted otherwise)
-------------------------	--

DRAWN BY SN / RD	DRAWING NUMBER 07711(06)-02-101
----------------------------	---


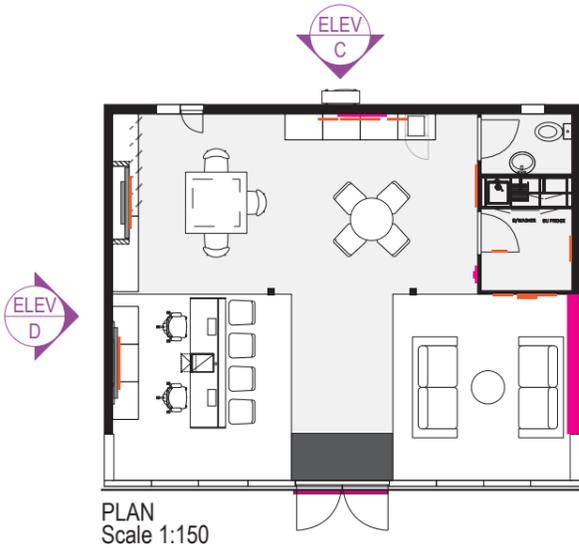


***Full details of cabin structure TBC by supplier.
Indicative concept shown
Ply grounds by Bellway / Superior***

REVISION 01	DRAWING STATUS For Approval
-----------------------	---------------------------------------

DISCLAIMER
This drawing and specifications are copyright and shall remain the sole property of Think BDW Limited. It shall not be reproduced (in whole or in part) or used in any manner on other projects without the prior written consent of Think BDW Limited. It is intended to express design intent only and is subject to change at anytime. All dimensions are to be confirmed on site prior to manufacture.

NOTES:
Subject to final site measure

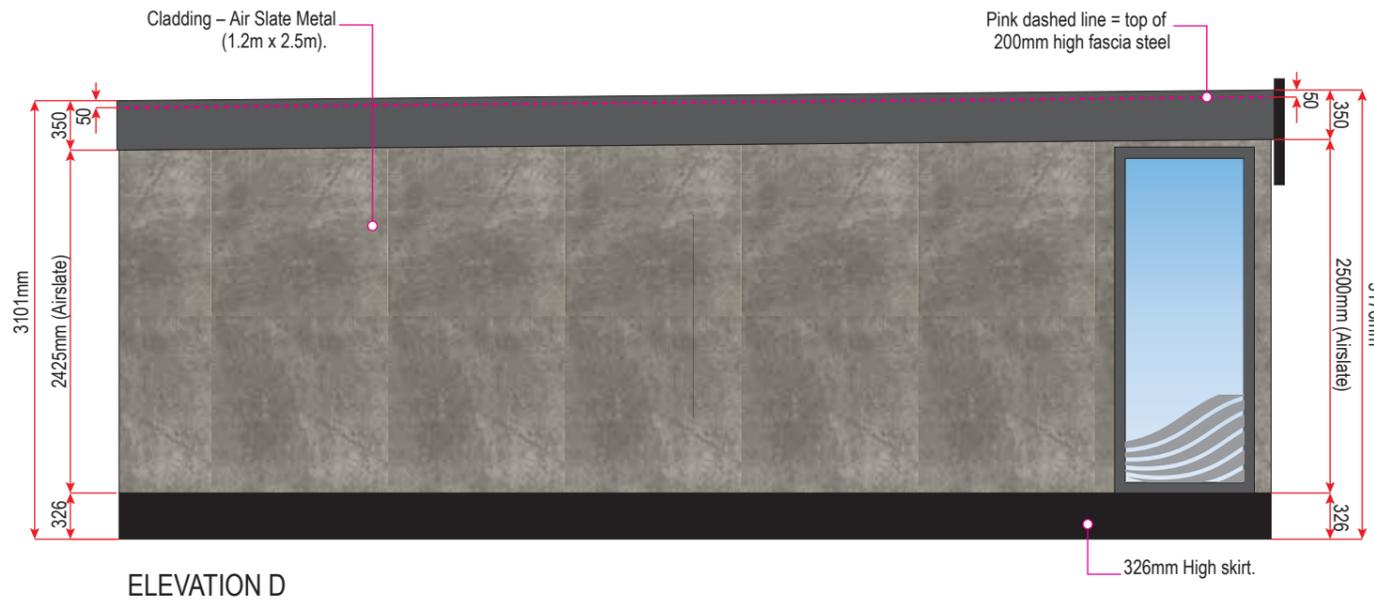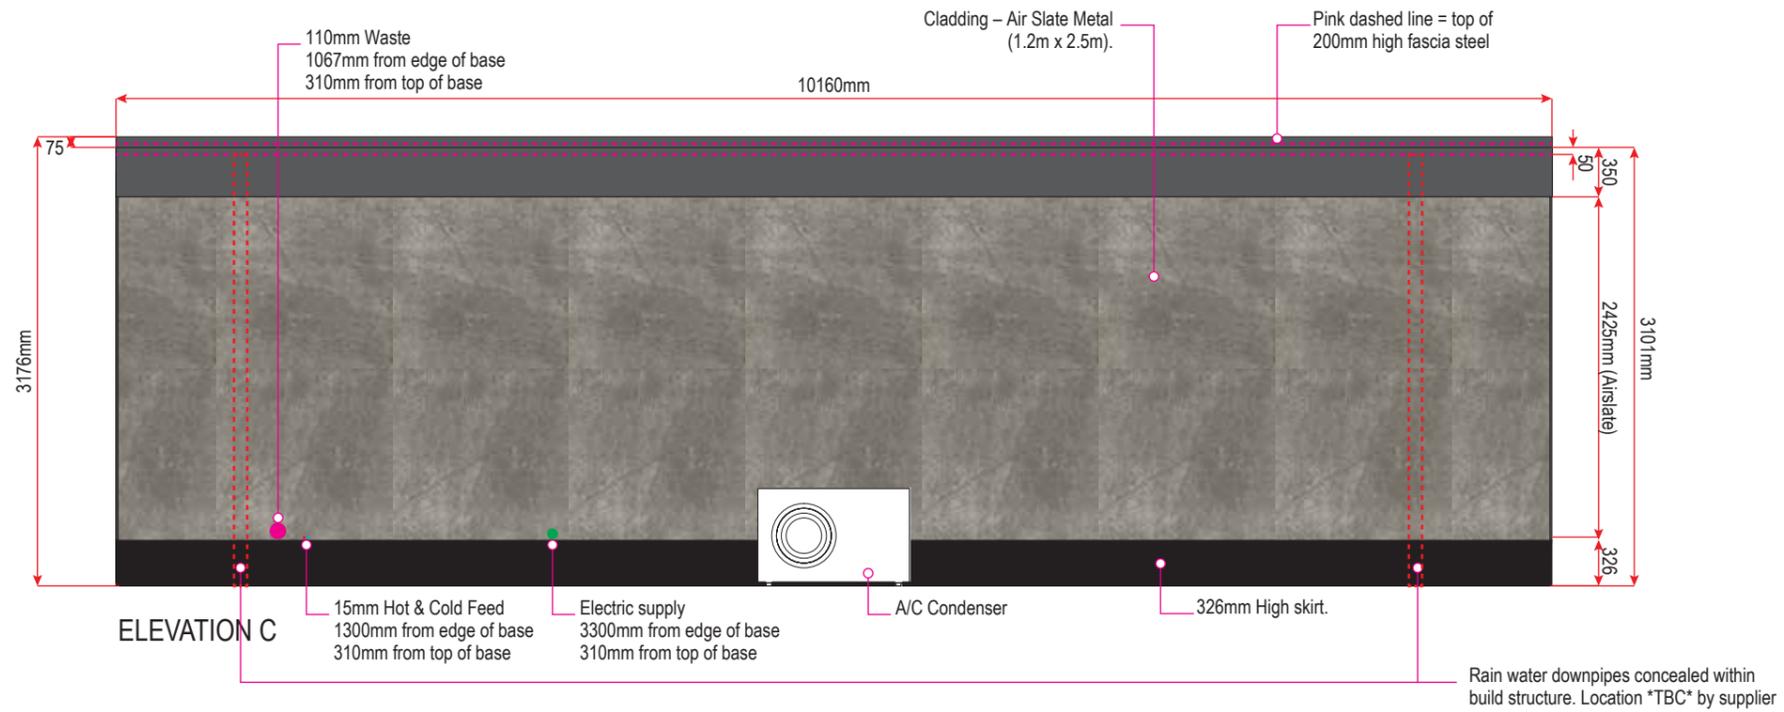

29.01.26	Additional scale bar added	01
DATE	REVISION NOTES	REV

JOB NO. 07711-06	CLIENT Bellway - Southern Counties
----------------------------	--

PROJECT Elmfield Green

DRAWING TITLE Cabin - External Elevations

DATE 27.01.26	SCALE @ A3 1:50 (Unless noted otherwise)
-------------------------	--

DRAWN BY SN / RD	DRAWING NUMBER 07711(06)-02-102
----------------------------	---