



Blue Line area 65,358 m2
Red line Application area 1,824 m2
Combined Plot area 67,182 m2

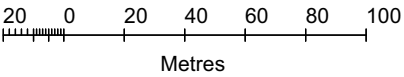

Scale 1:2500. Licence no. OI 1142689

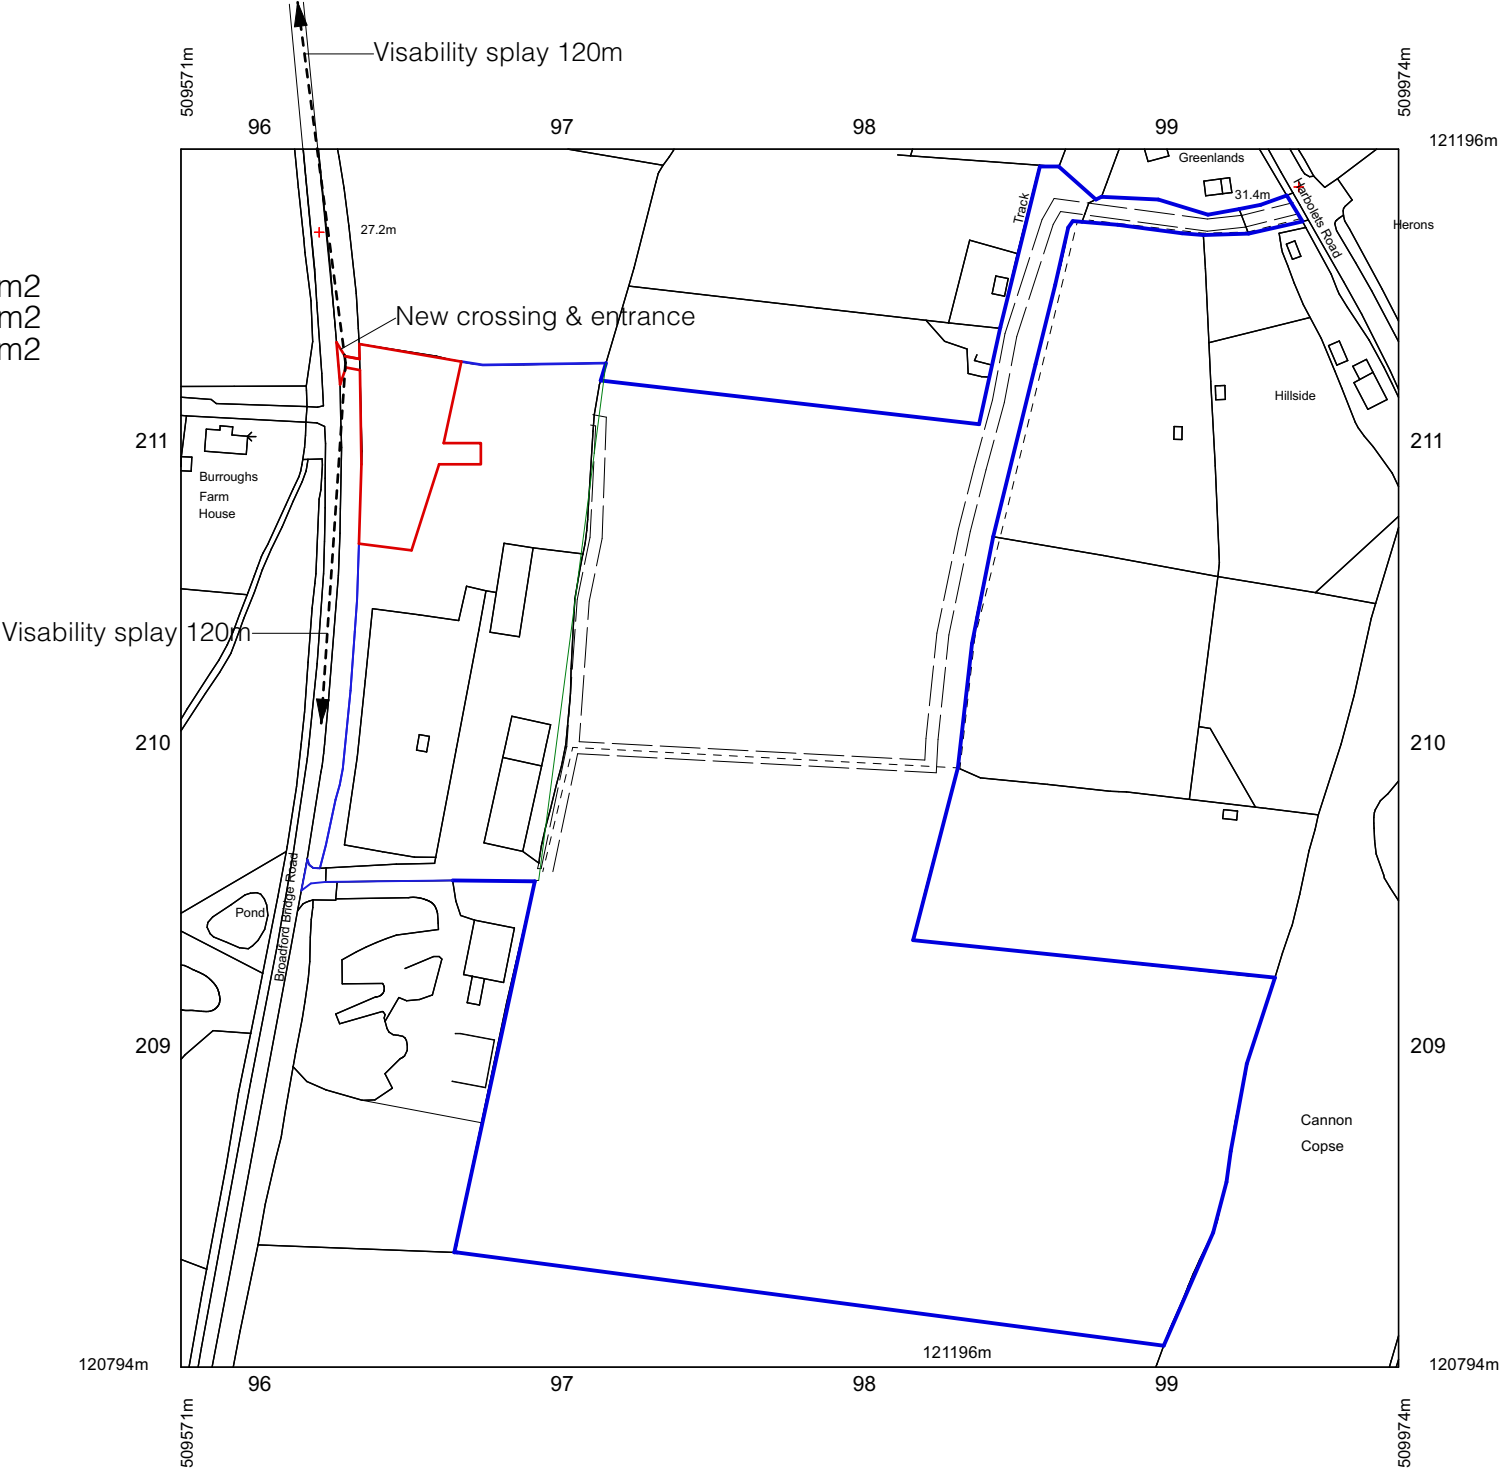

Paul Maggs MCIAT
Hazelwood, Harbolets Road,
West Chiltonington RH20 2LG
Tel: 01798 813298
paul@pbproperties.co.uk
www.pbproperties.co.uk

Client: Mr P aBarrow

Site Address:
Fill this in

Project Name:
Workers Dwelling

Date: 28/01/2025

Scales Page Size A3:
1:2500

Plan No. D 0125/370/01

Drawings produced using Vectorworks CAD. Only
written dimensions to be respected.
Copyright protected to PB Properties