


SIDE ELEVATION

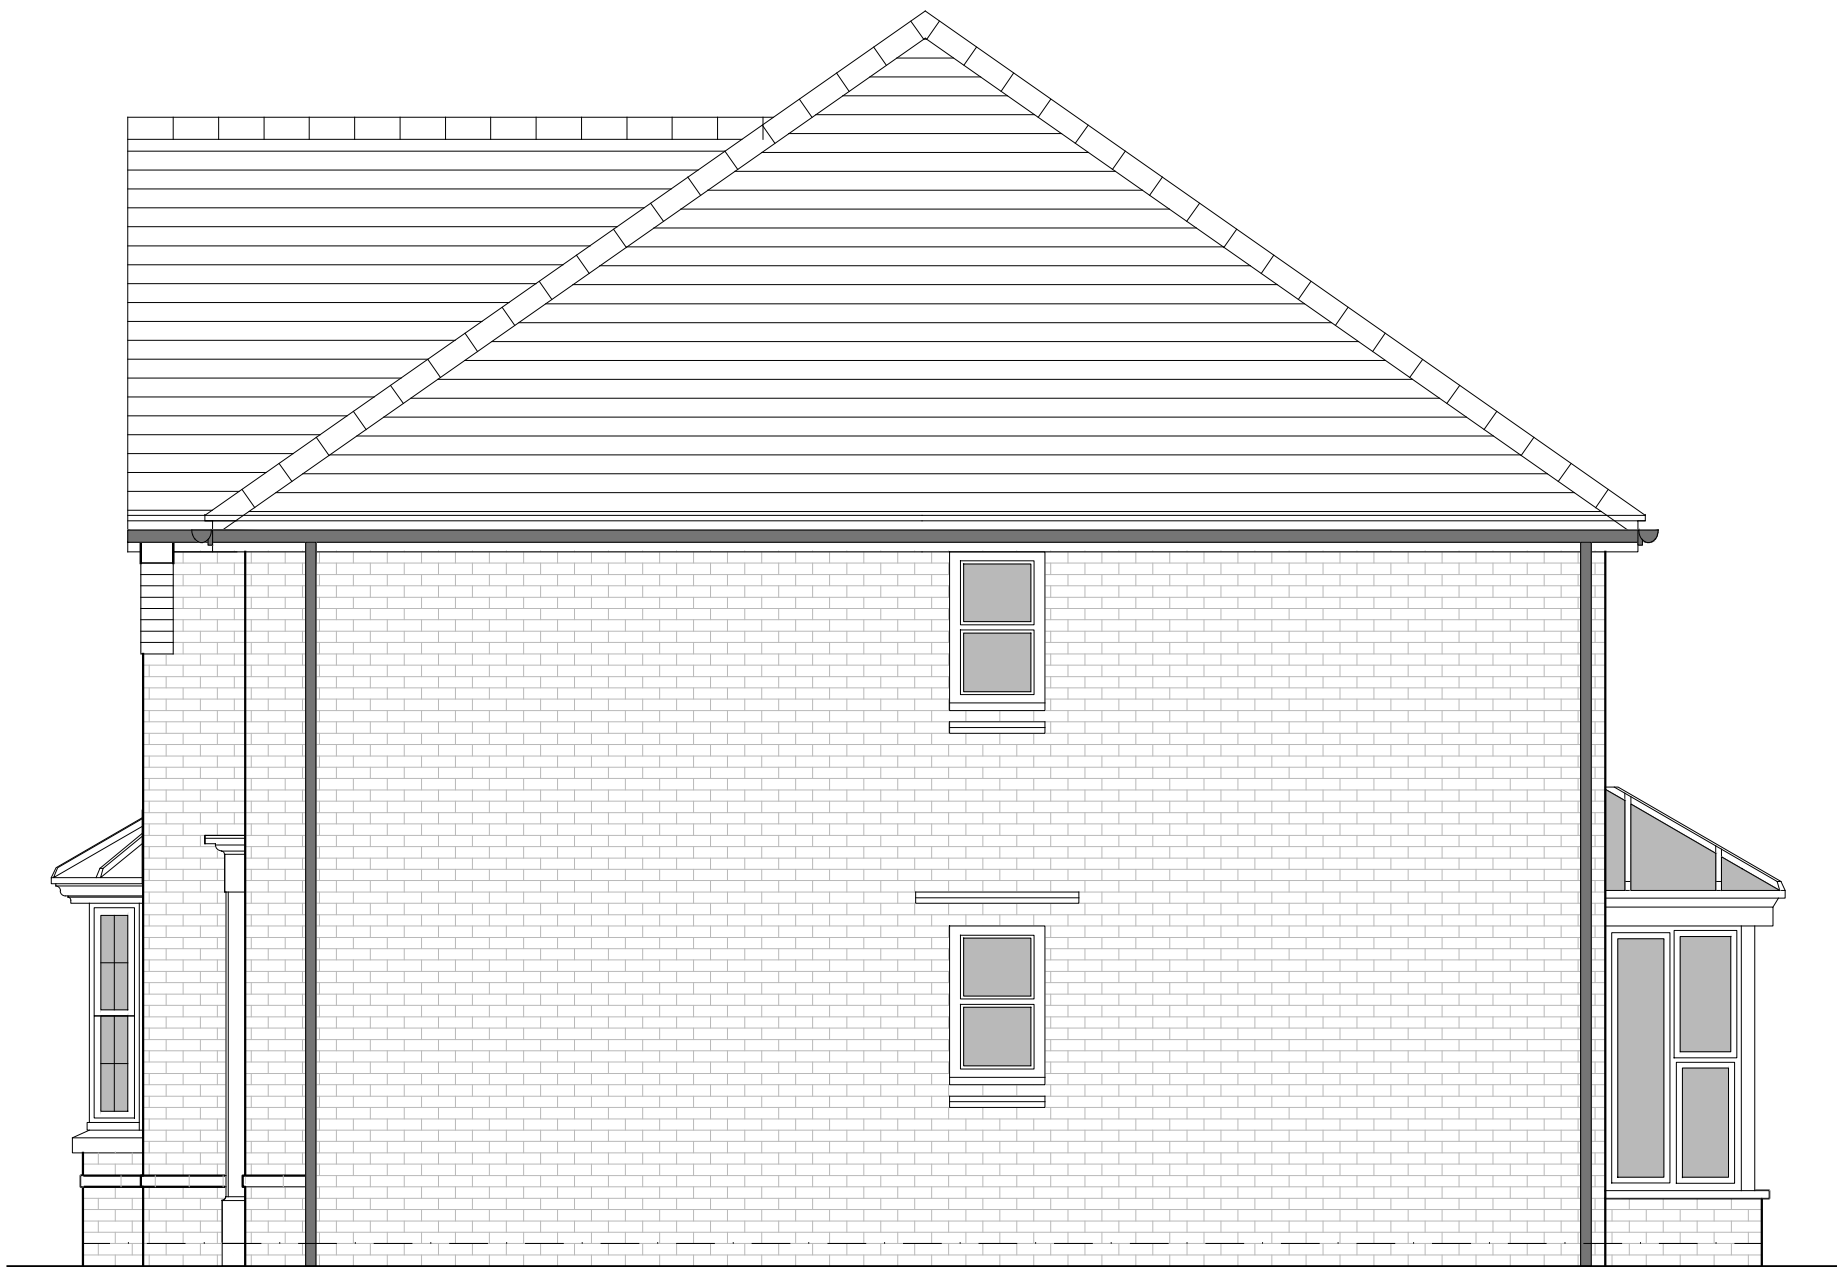

SIDE ELEVATION

HOUSETYPE VARIATIONS		
PLOT NUMBERS:	AS DRAWN	- P21, P32, P55, P64, P67, P135
	HANDED	- P13, P44, P56
MATERIALS:	WALLS	- BRICK
	WALLS (TREATMENT)	-
	FENESTRATION	- UPVC
	OBSCURE WINDOWS	- BATHROOMS & ENSUITES
	EXTERNAL DOORS	- UPVC
	OBSCURE DOORS	-
	ROOF	- TILE
	GUTTERING & DOWNPIPES	- UPVC
	FASCIA & SOFFITS	- UPVC
WINDOW OMISSION*:	PLOT(S)	- N/A
AREA OF UNIT (GIA):	143sqm	1539sqft
B. REGS PART M:	M4(1)	
NDSS COMPLIANT:	NO	
CHARACTER AREA:	N/A	

Rev	Date	Amendment	Initials
<div>Project: NEW PLACE FARM PULBOROUGH</div> <div>Client: BARRATT DAVID WILSON (SOUTHERN COUNTIES)</div> <div>Drawing: PROPOSED HOUSETYPE ELEVATIONS HOUSE TYPE HOLDEN</div> <div>Drawing no: 24.1874.4551</div> <div>Scale@A1: 1:50</div>			
Rev:			-
Date:	SEP 24	Drawn: CLP	Checked: GB

finc

61-63 New London Road | Chelmsford | Essex | CM2 0ND
T: +44 (0)1245 939888
W: www.fincarchitects.com
E: company@fincarchitects.com

© Finc Architects Limited holds the copyright to all the information contained within this document and their written consent must be obtained before copying or using the data other than for the purpose it was originally supplied.
All dimensions and measurements to be checked on site.
Do not scale from this drawing. This drawing is to be printed in colour.

PLANNING ISSUE