



WOODEND, WATER LANE
STORRINGTON
EXISTING
ELEVATIONS

SCALE: 1:100

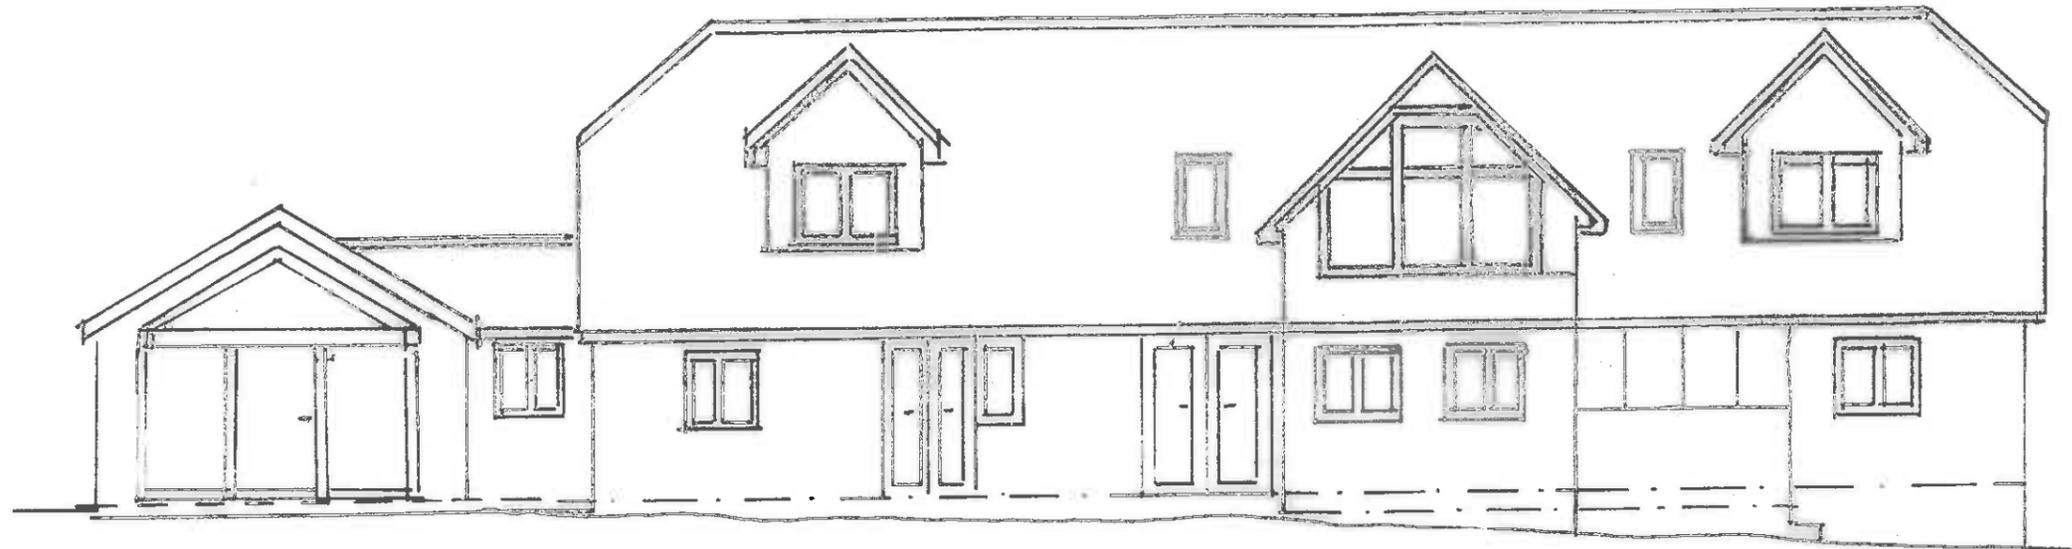

EAST

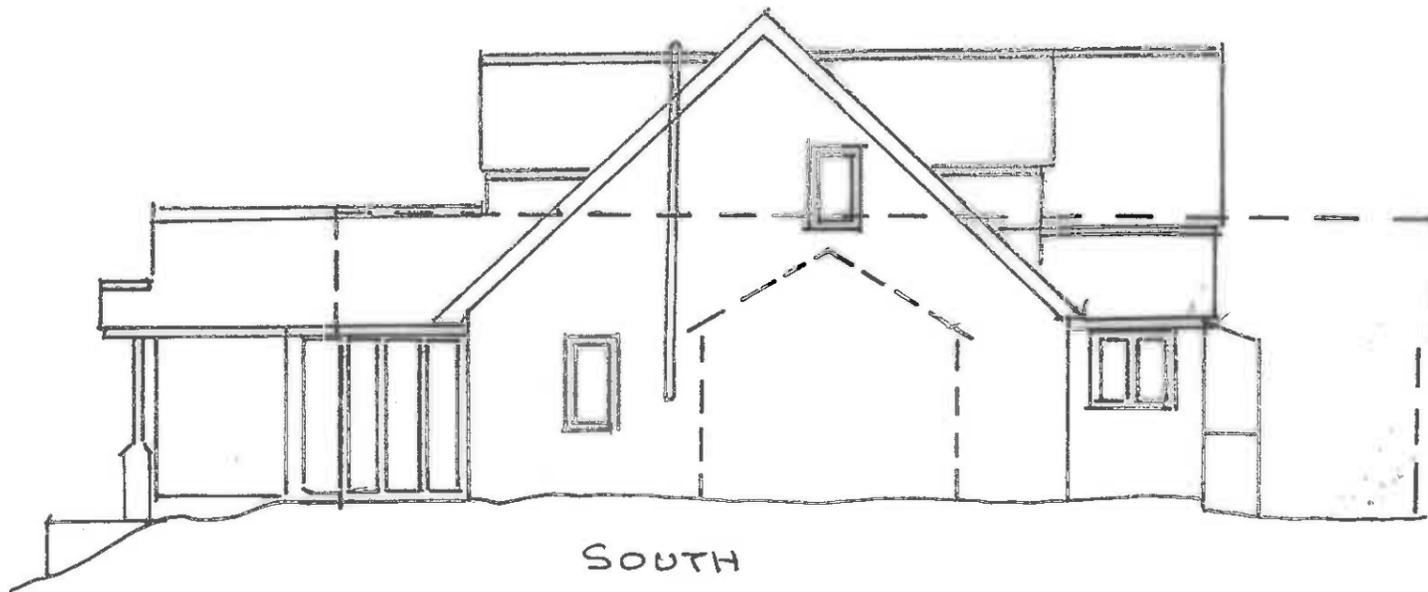

SOUTH



NORTH

0 1 2 3 4 5 10 METRES