
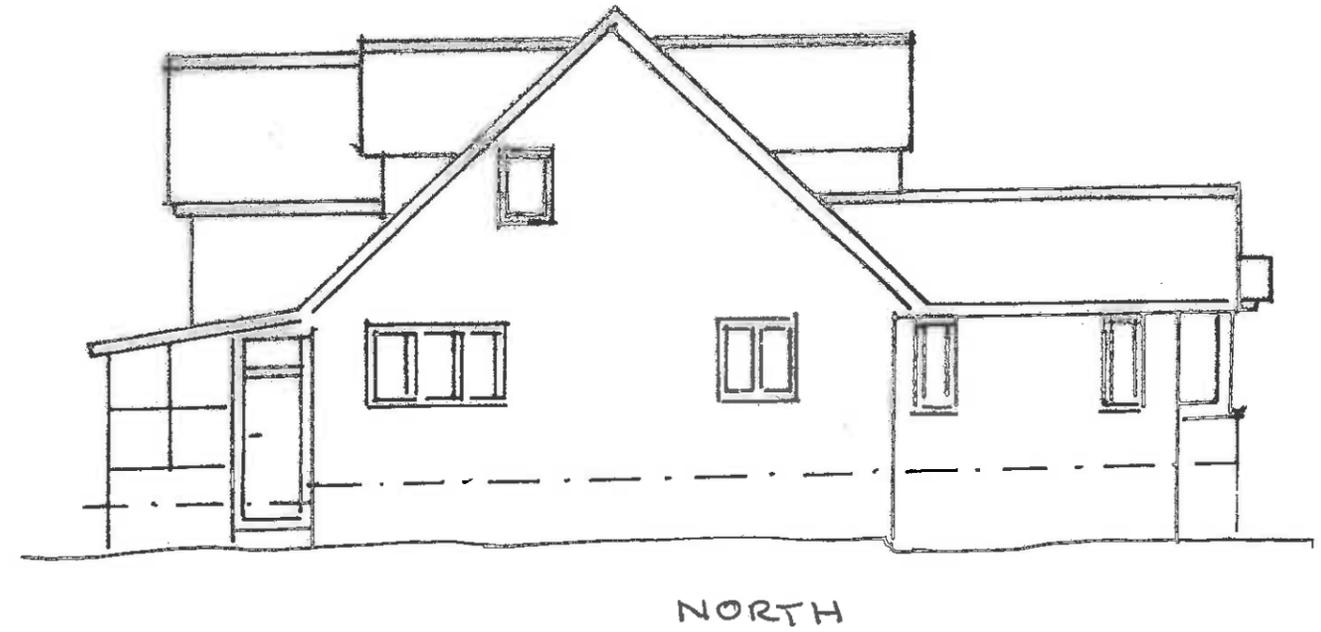
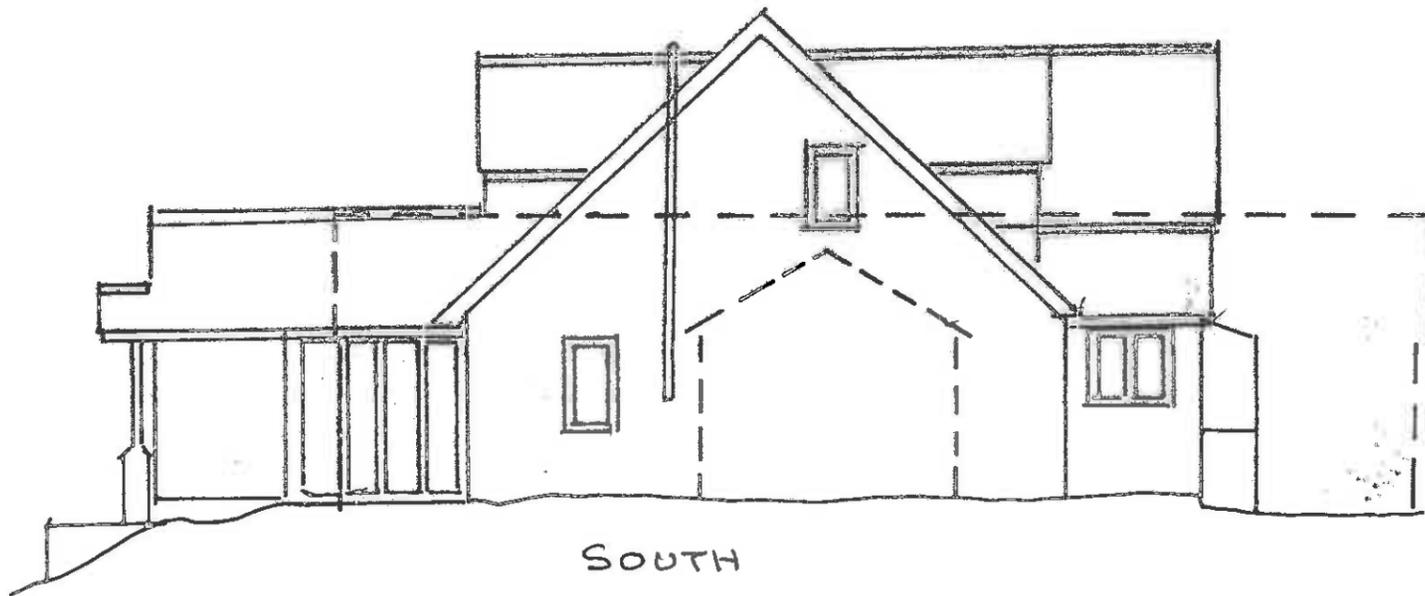


WOODEND, WATER LAKE  
STORRINGTON

PROPOSED ELEVATIONS

SCALE: 1:100

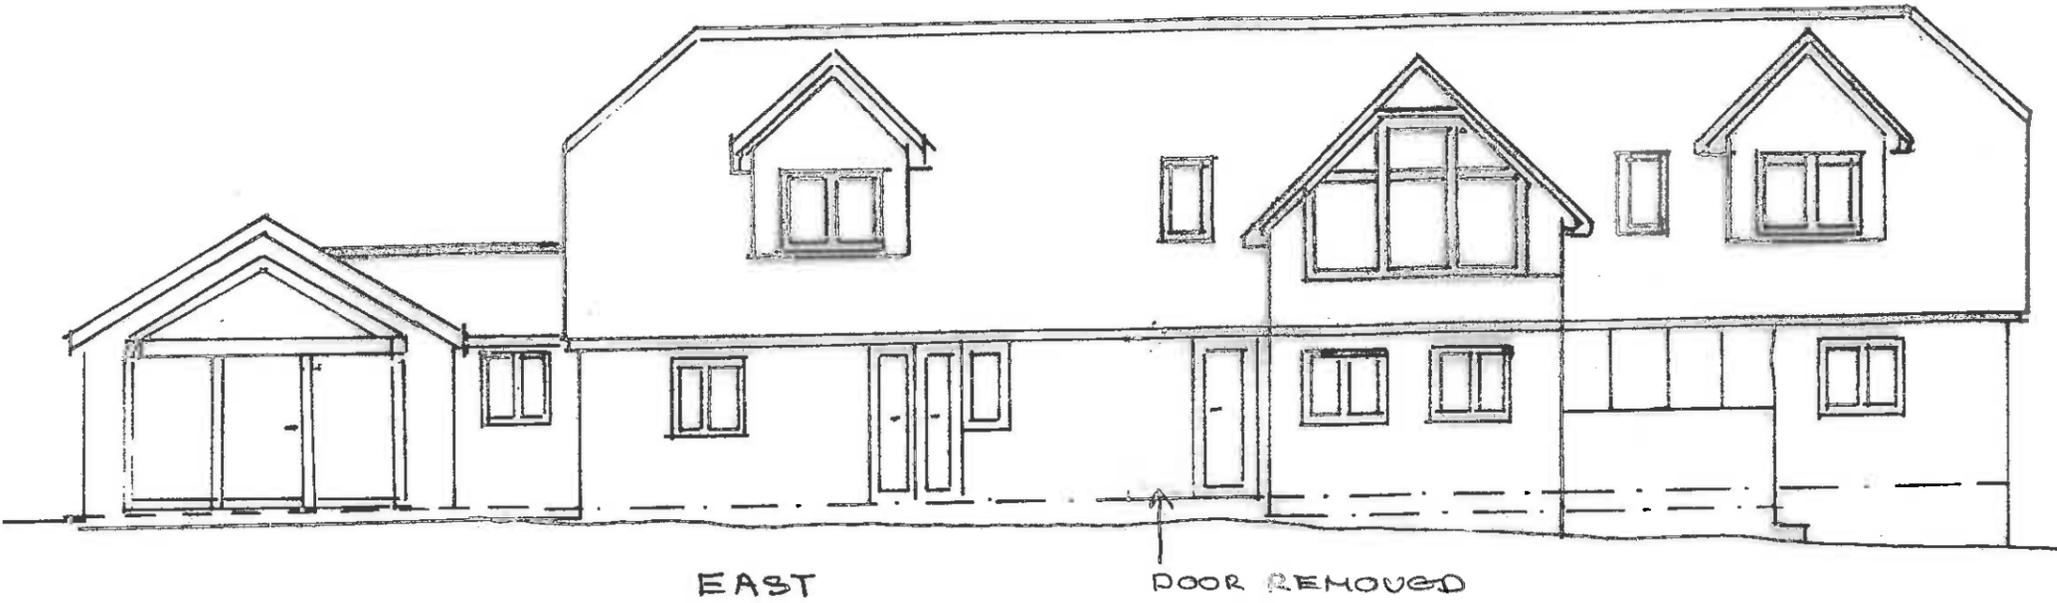

0 1 2 3 4 5 10 METRES

DRAWING: EL/07