





Key

- 2 bed house - Cycle Provision Required 1 space
- 3 - 5 bed house - Cycle Provision Required 2 spaces
- Cycle storage shed for 1 cycle
- Cycle storage shed for 2 cycles
- Sheds to have fixed anchor points into the concrete floors which cycles can be locked to.
- Doors to sheds to be lockable (i.e. combination lock/mortice lock etc.).
- Cycle provision in oversized garages (also refer to separate drawings)
- Doors to be lockable to Secured by Design Standards.
- 1-2 bed flat - Cycle Provision Required 0.5 space
- Cycle provision for flats within purpose built stores (also refer to separate drawings).
- Doors to be lockable to Secured by Design Standards.

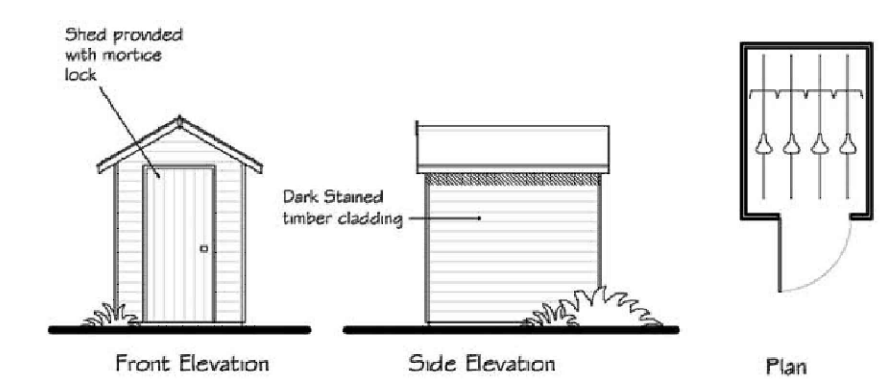

Example of a good quality shed to be provided as necessary and sized accordingly, to accommodate residents long stay cycle storage needs.

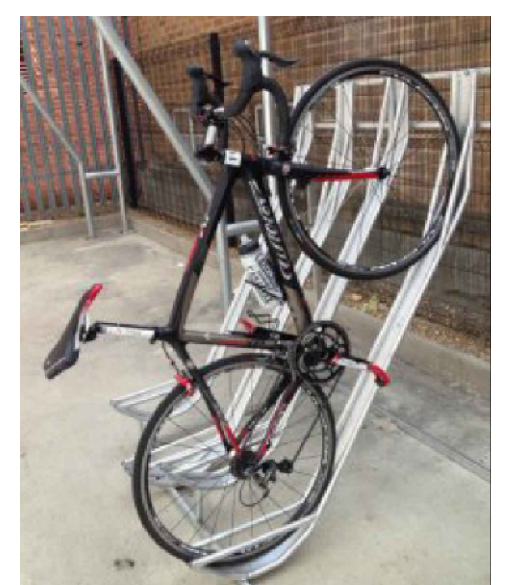

Example of a good quality semi-vertical bike rack to be provided within communal cycle stores.



PLANNING AND DESIGN
cmyk (Planning & Design) Ltd
6 The Gavel Centre, Parkers Wood
St Albans, Herts. AL3 6PQ
t: 01727 830123 e: email@cmykuk.net
www.cmykuk.net

For:



Riverdale
Developments Ltd

Job: Mercer Road, Horsham

Title: Cycle Storage Plan - North Parcel

Scale: 1:500 @A1

Date: November 2024

Dwg No: 1644 / P / 10.09

Rev:

