

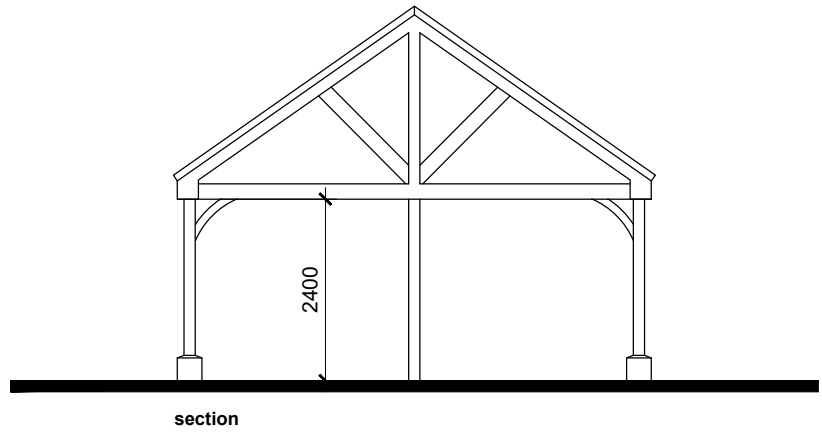




Single Garage
plot 10,13

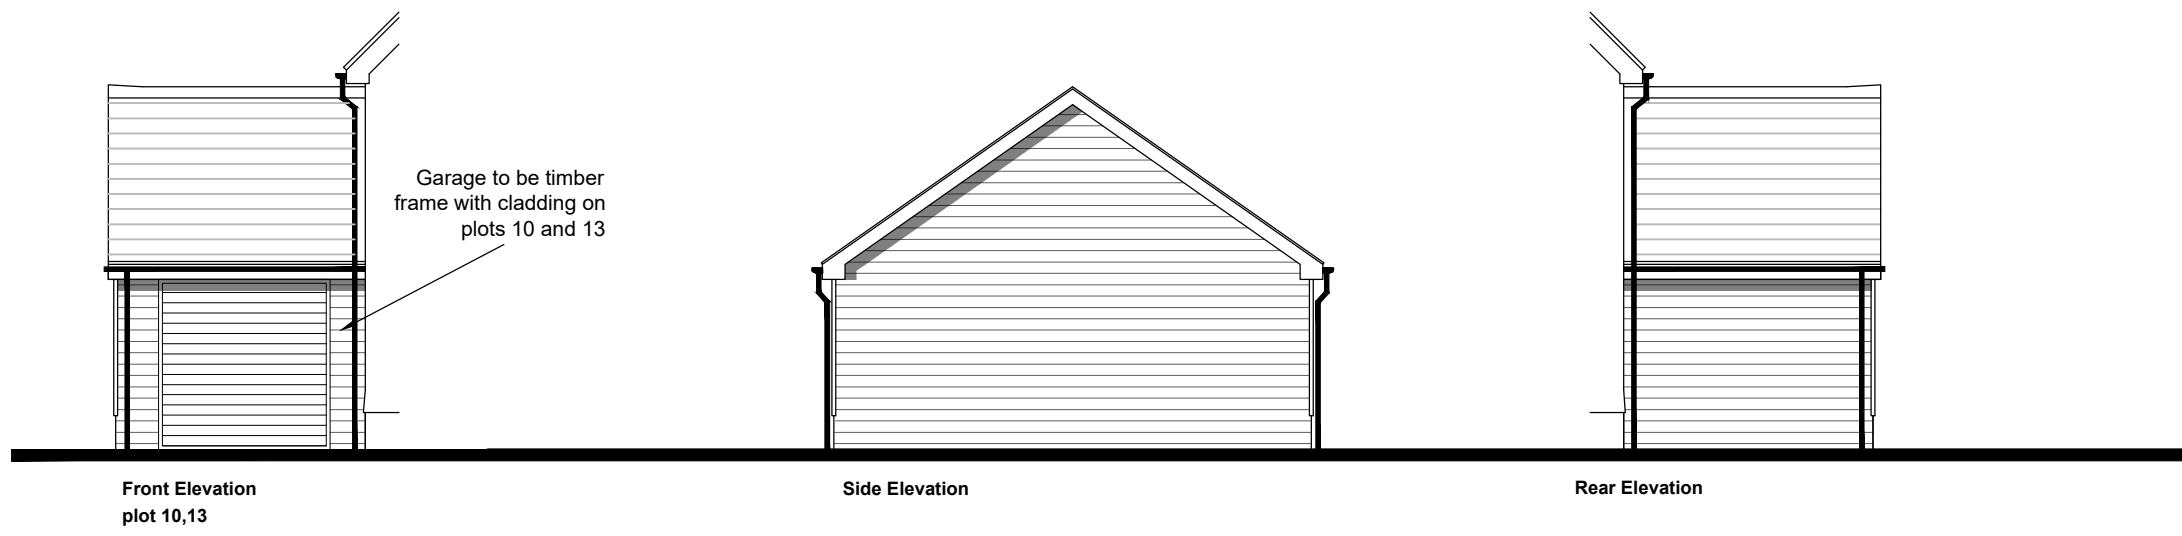


section

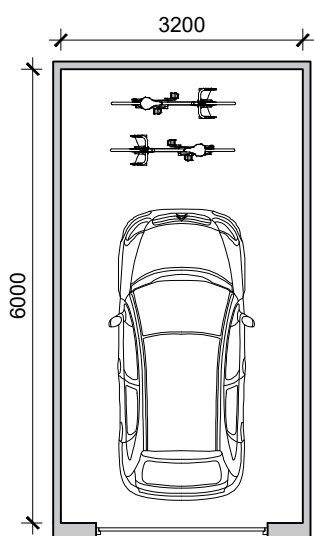



Single Garage
plot 16

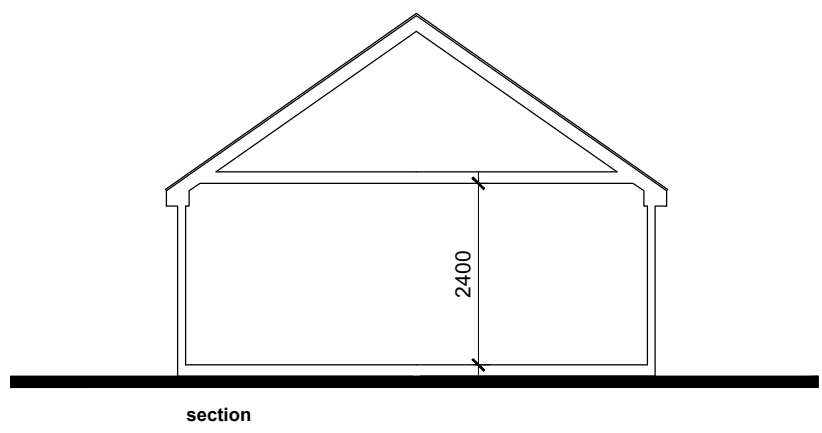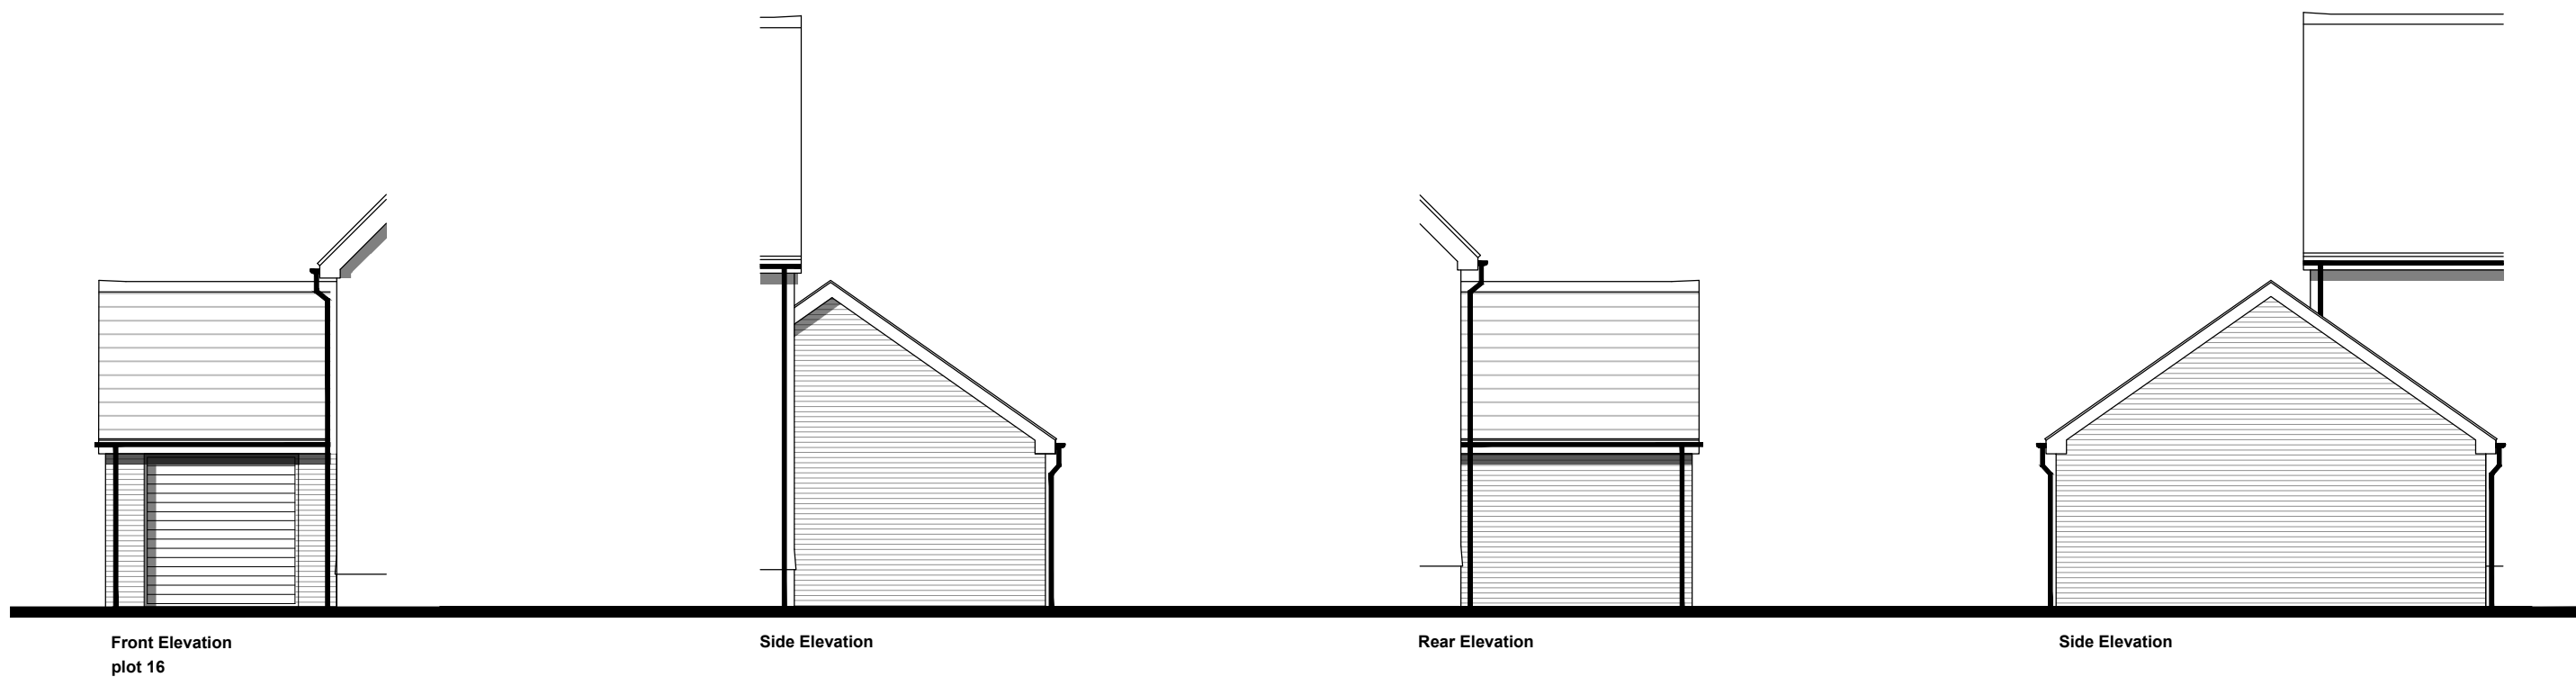


section

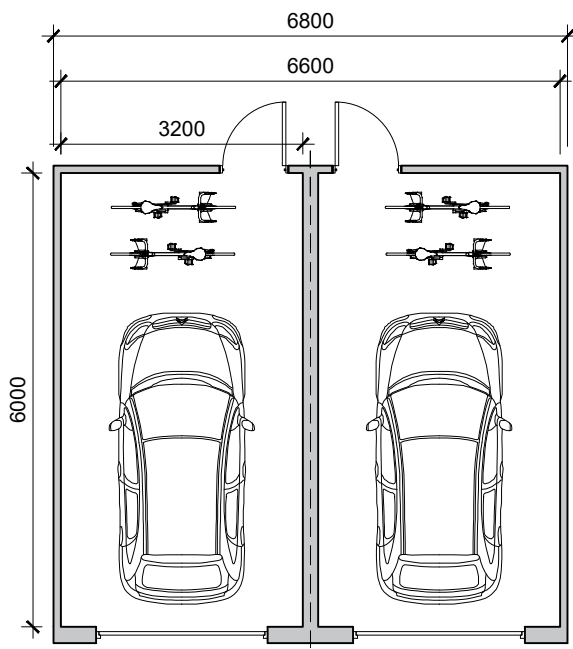

Double Garage
plot 28-27
handed 30-29

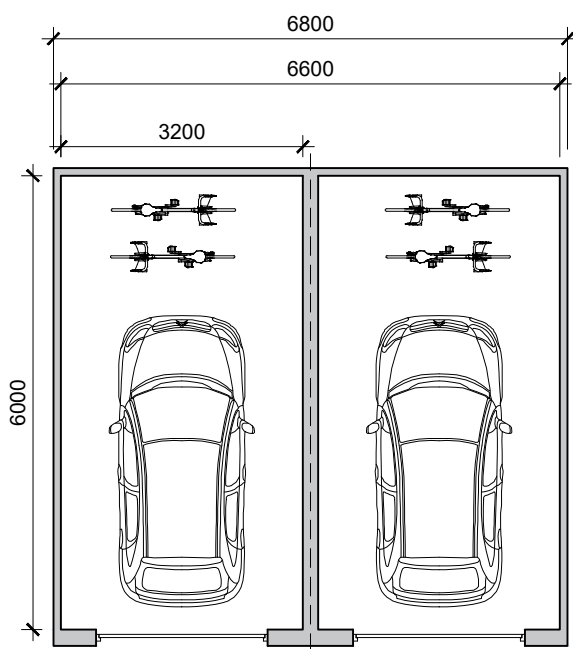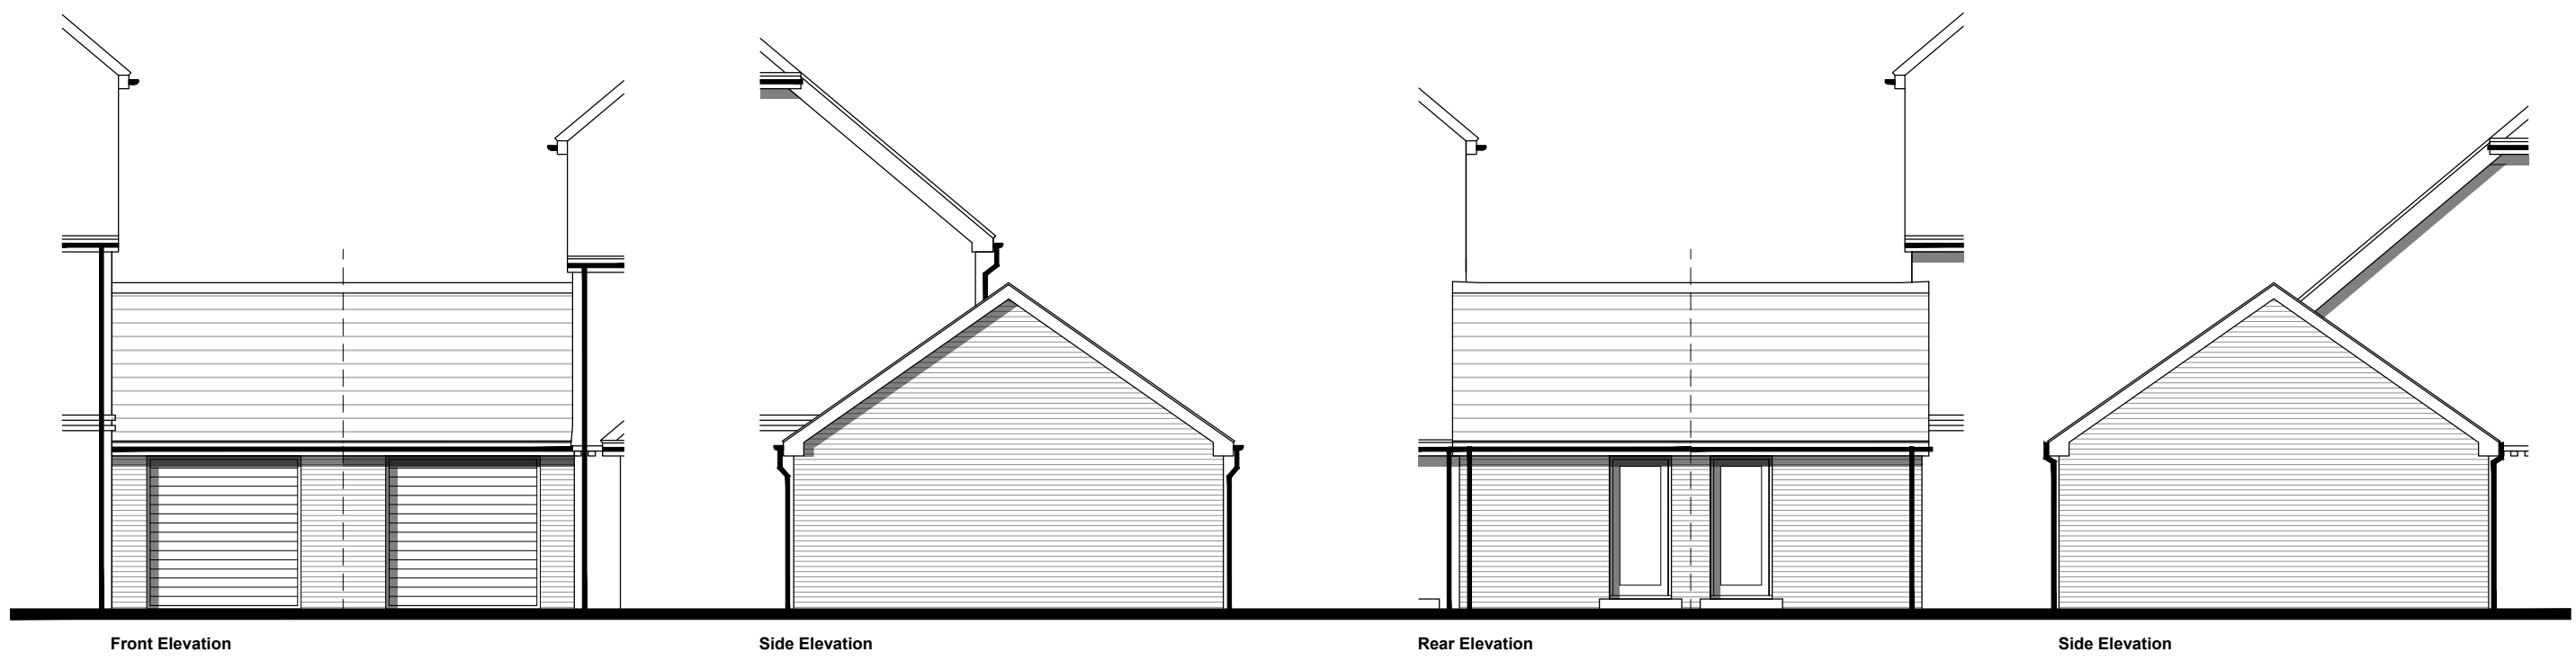

Detached Double Garage
plot 33-34

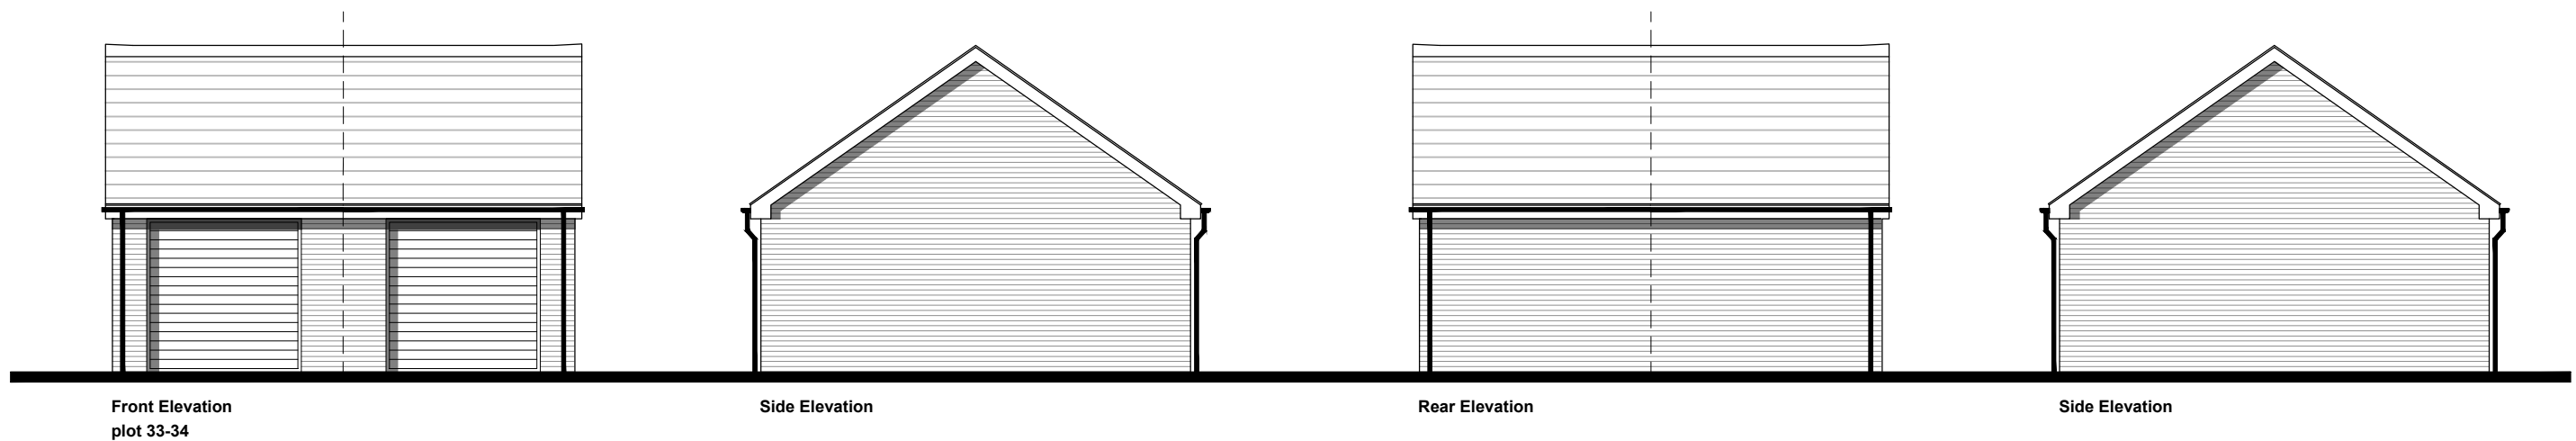

A	12.11.25	Plots 10 and 13 changed to timber frame cladding	CV	KE
Rev	Date	Revision Details	Dr	Ch



London: 76 Great Suffolk Street
London, SE1 0BL
T 0207 928 2773 E london@ecearchitecture.com

Sussex: 64 - 68 Brighton Road, Worthing
West Sussex, BN11 2EN
T 01903 248777 E sussex@ecearchitecture.com

Bristol: Westworks, Beacon Tower
Colston Street, Bristol, BS1 4XE
T 0117 214 1101 E bristol@ecewestworks.com

ECE Architecture
www.ecearchitecture.com

Client's Name
Rocco Homes

Job Title
**Land East of Penn Gardens,
Ashington, West Sussex**

Drawing Title
Garages

Scale
1:100 @ A1 / 1:200 @ A3

Drawn
CV

Checked
KE

Date
07.08.25

Job No
7578

Drawing No
PL-32

Rev

Status
APPROVAL