
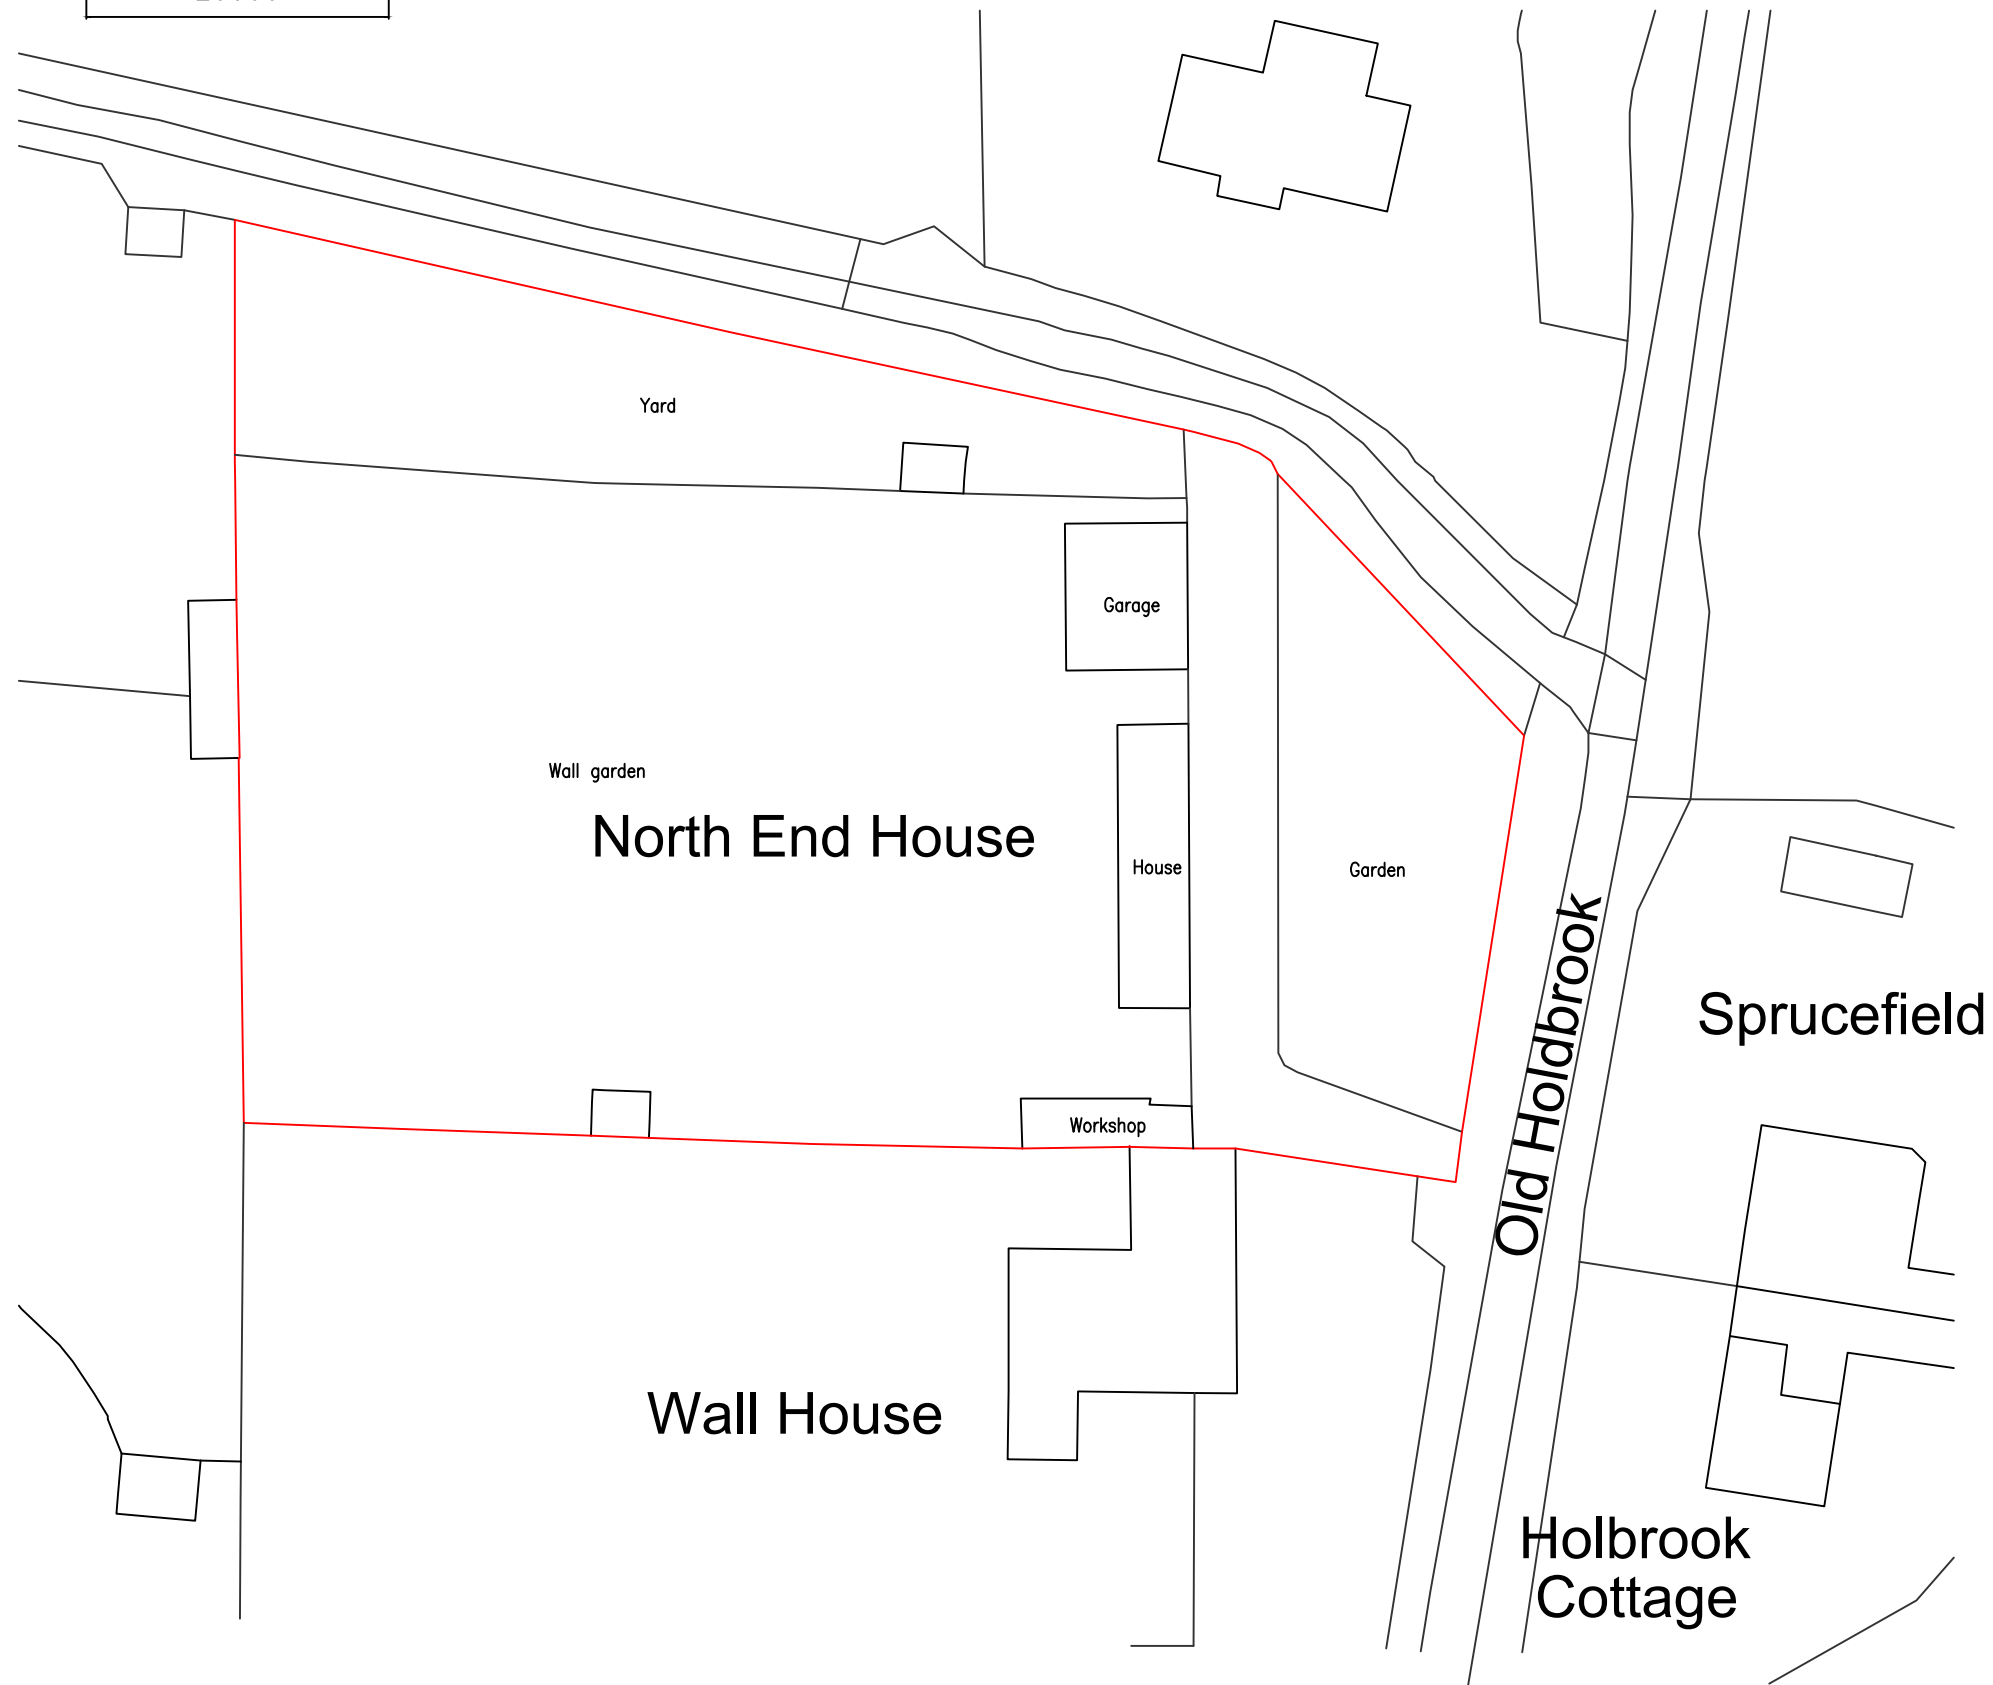


ALL DIMENSIONS ARE TO BE CHECKED ON SITE:
 ALL DIMENSIONS ARE IN MM UNLESS STATED OTHERWISE
 ORIGINAL SIZE A3.

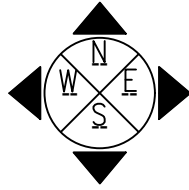

Ordnance Survey, (c) Crown Copyright 2025. All rights reserved. Licence number 100022432

Pop Lifestyle Homes Ltd

Ranmore Lodge
 Ranmore Common Road
 Dorking
 Surrey RH5 6SS
 07801 495214
 mike@poplifestylehomes@gmail.com

TITLE: Existing Block Plan
 PROJECT: part two storey part single storey extensions, porch and renovations

CLIENT Mr & Mrs Graham
 North End House
 Old Holdbrook
 RH12 4TW
 TEL

SCALE 1:500 @ A3	DATE 6th Feb 2026
DRN M.J.Z.	CHKD
DRN No PA NEH.02 Existing block plan	