
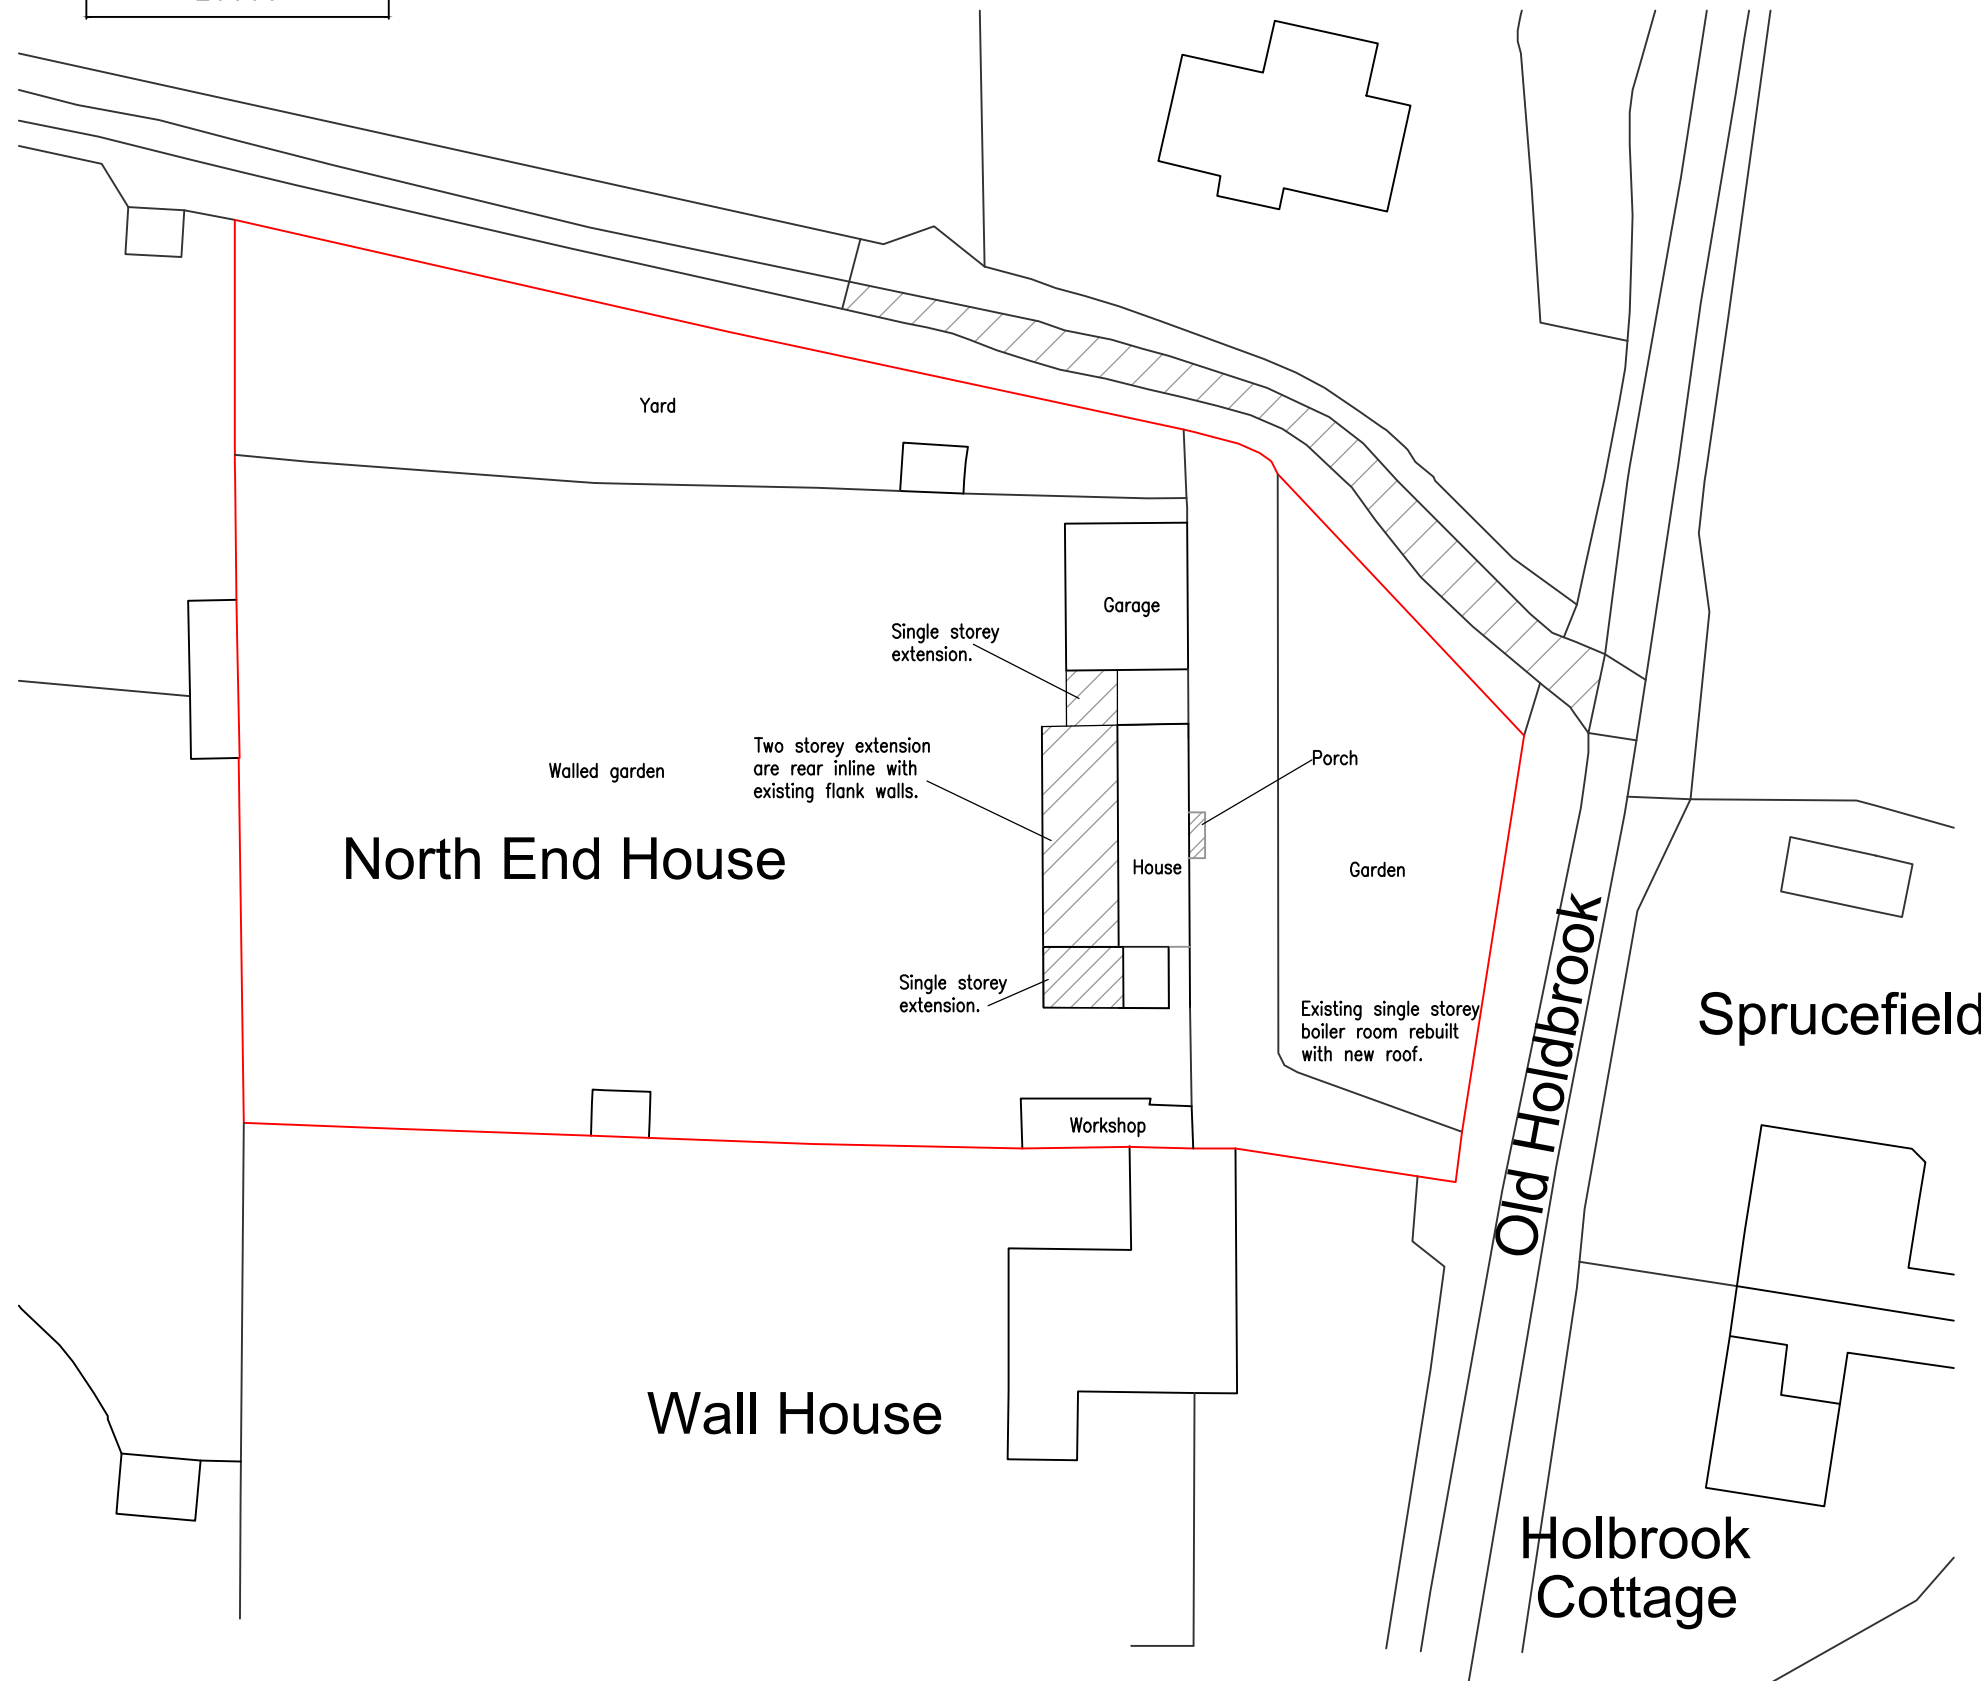


ALL DIMENSIONS ARE TO BE CHECKED ON SITE.  
 ALL DIMENSIONS ARE IN MM UNLESS STATED OTHERWISE  
 ORIGINAL SIZE A3.

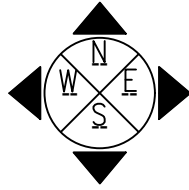

Ordnance Survey, (c) Crown Copyright 2025. All rights reserved. Licence number 100022432

Pop Lifestyle Homes Ltd

Ranmore Lodge  
 Ranmore Common Road  
 Dorking  
 Surrey  
 RH5 6SS  
 07801 495214  
 mike@poplifestylehomes@gmail.com

TITLE: Proposed Block Plan  
 PROJECT: part two storey part single storey extensions, porch and renovations

CLIENT Mr & Mrs Graham  
 North End House  
 Old Holdbrook  
 RH12 4TW  
 TEL

SCALE 1:500 @ A3	DATE 6th Feb 2026
DRN M.J.Z.	CHKD
DRN No PA NEH.03 proposed block plan	