



LEGEND

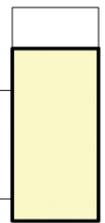

2 bedroom Option



3 bedroom Option

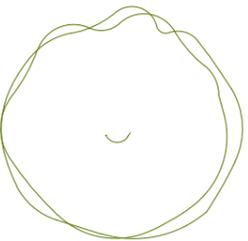

Existing large trees 5m and above




Existing small trees 5m and below



Proposed Hedgerow

SITE LAYOUT PLAN  
Scale 1:500

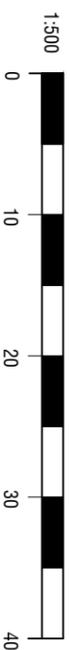

Guildenhurst Manor

Lordings Road

The Limeburners

access to cluster 01

access to cluster 02

access to cluster 03

access to cluster 04

access to cluster 05

Central access road

Client :

Mr Clifford Smith

Project :

Limeburner Pub and Caravan Site,  
Lordings Road, Newbridge, Billinghamhurst,  
RH14 9JA

Title :

Proposed Layout

Stage :

PLANNING DRAWINGS

Drawing Number : Y2533/2025-A02

Date : 2025.08.07

Rev Number : -

Paper Size : A3

