





**LLOYD  
HARDEN**

Design • Planning • Architecture


DO NOT CONSTRUCT FROM THIS DRAWING. Responsibility Is Not Accepted For Errors Made By Others In Scaling From This Drawing. All Construction Information Must Be Taken From Figured Dimensions Only. All Dimensions And Levels Must Be Checked On Site And Any Discrepancies Between Drawings Must Be Reported To Lloyd Harden Design Ltd. THESE DRAWINGS ARE FOR PLANNING USE ONLY.

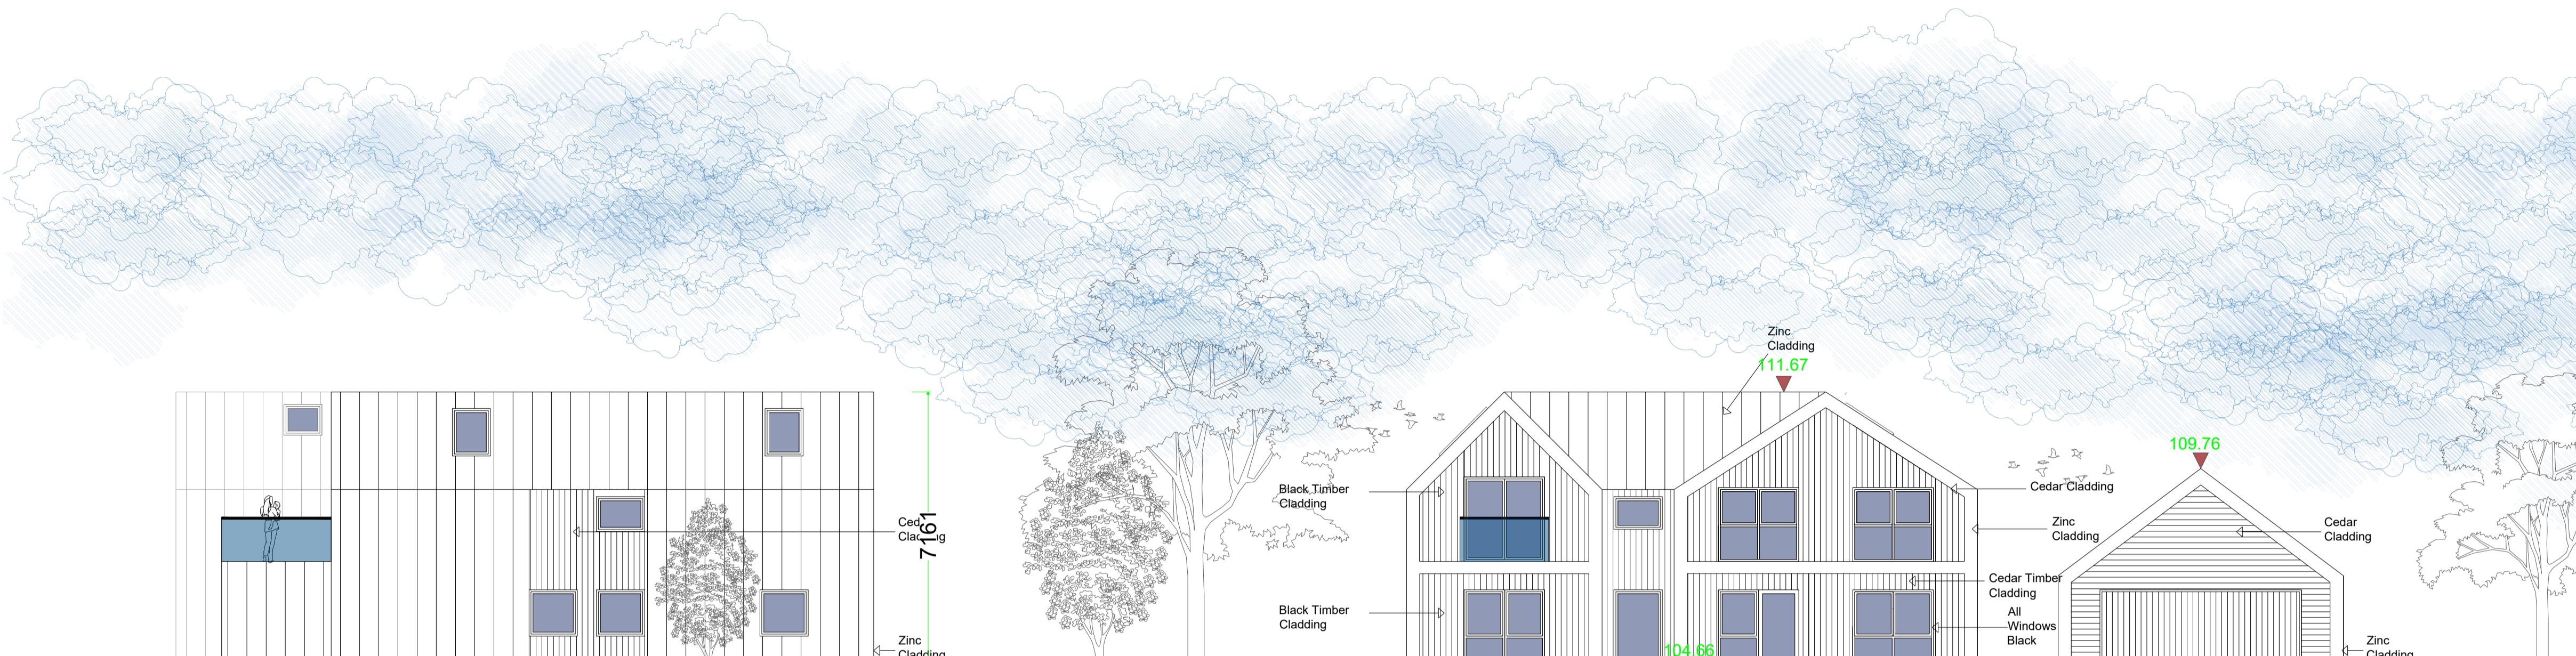

Proposed East Facing  
Elevation - Plot C

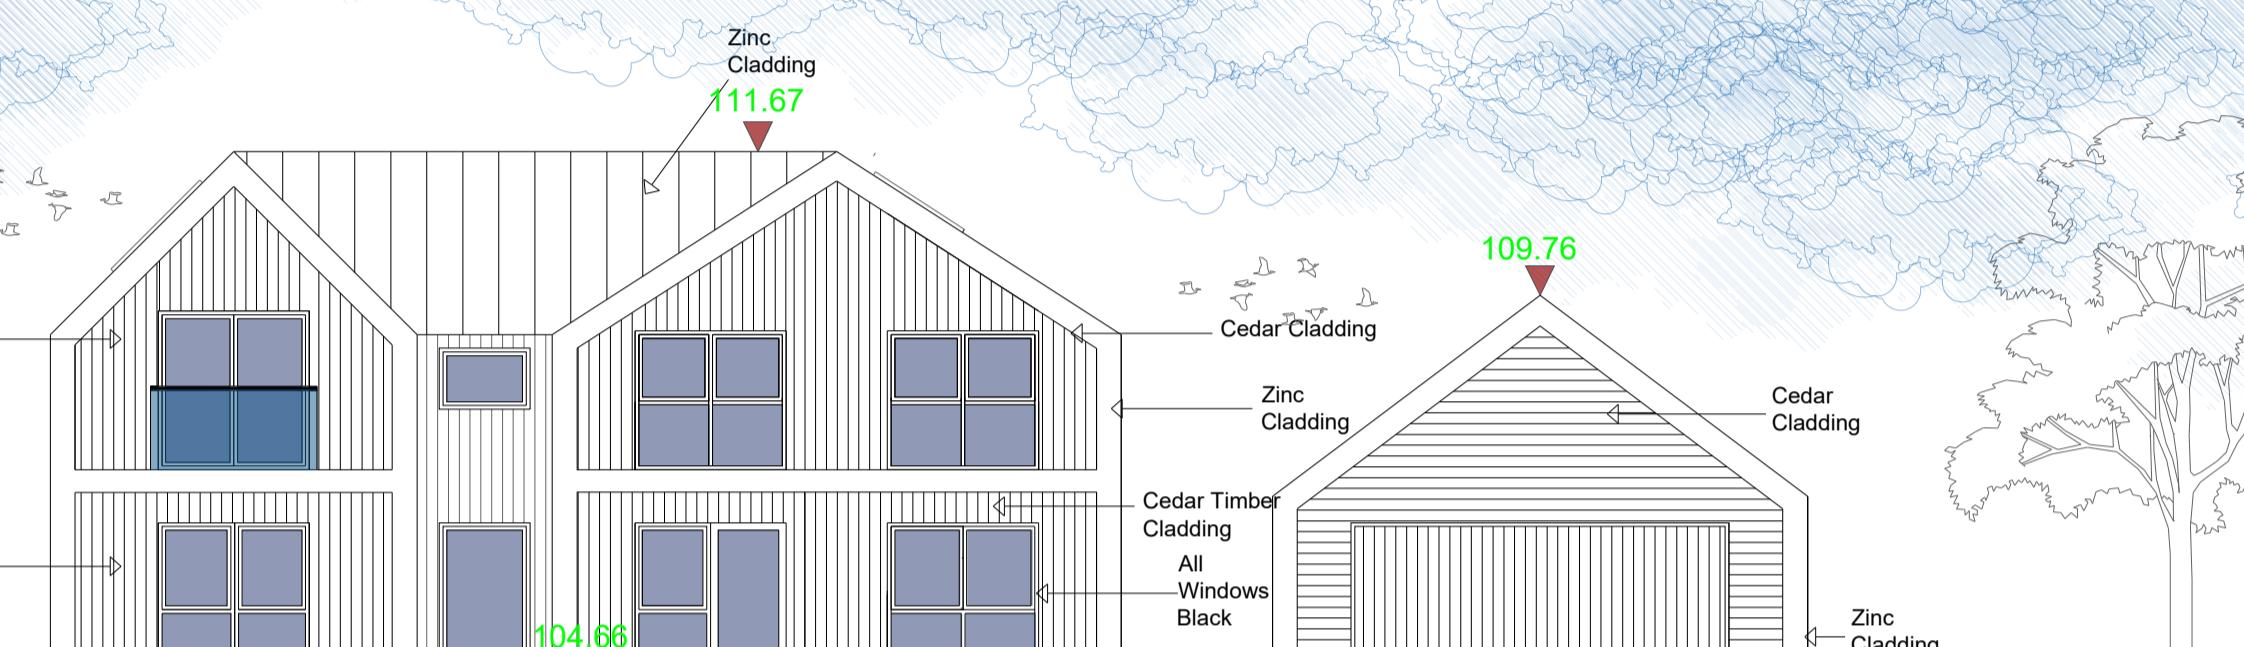


Proposed North Facing  
Elevation - Plot C

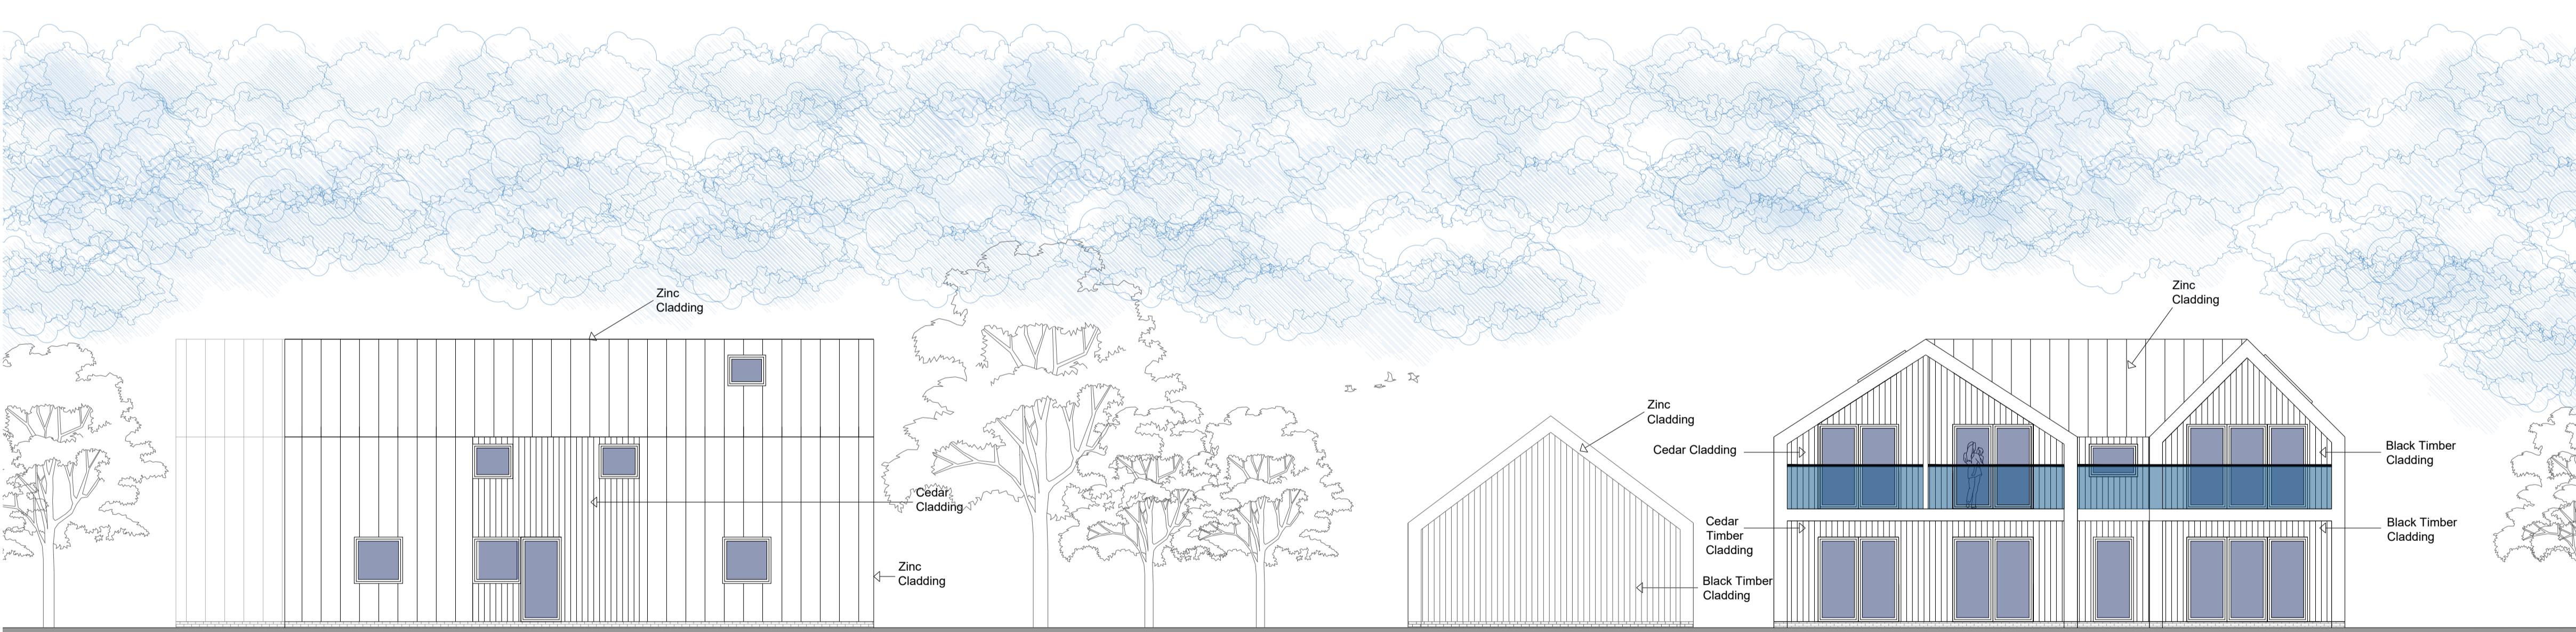

Proposed West Facing  
Elevation - Plot C




Proposed South Facing  
Elevation - Plot C

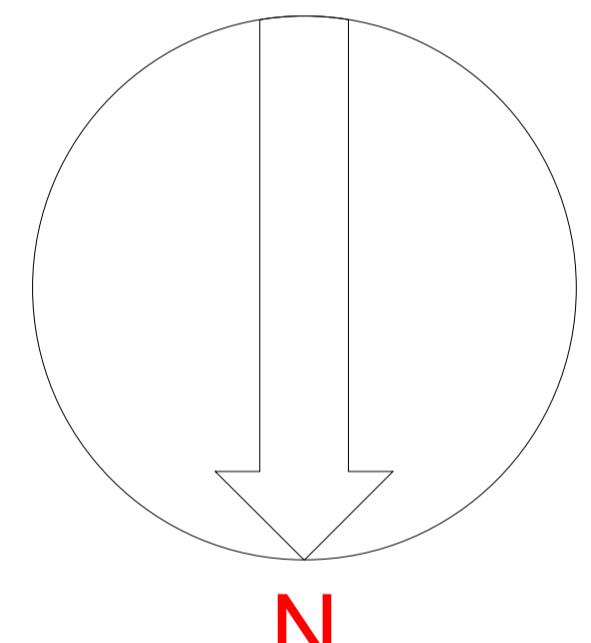

N

**REV BY DATE DETAILS**

**SCALE @ A1 - 1:100**

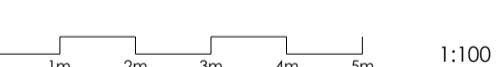

**CLIENT**

Lee Goossens  
Hammerpond Lane, Horsham, RH13 6PE

**PROJECT**

Jackson's Farm - Demolition of Barns - 3 new  
Build Houses

**DRAWN BY**  
LKH

**CHECKED BY**  
LKH

**PLANNING**

**DRAWING TITLE**

Proposed Elevations - Plots - C

**DATE** 05.01.24 **DRAWING NUMBER** 259101-116 **REVISION** A

tel +44 (0)116 482 9284 [www.lloydharden.co.uk](http://www.lloydharden.co.uk)