


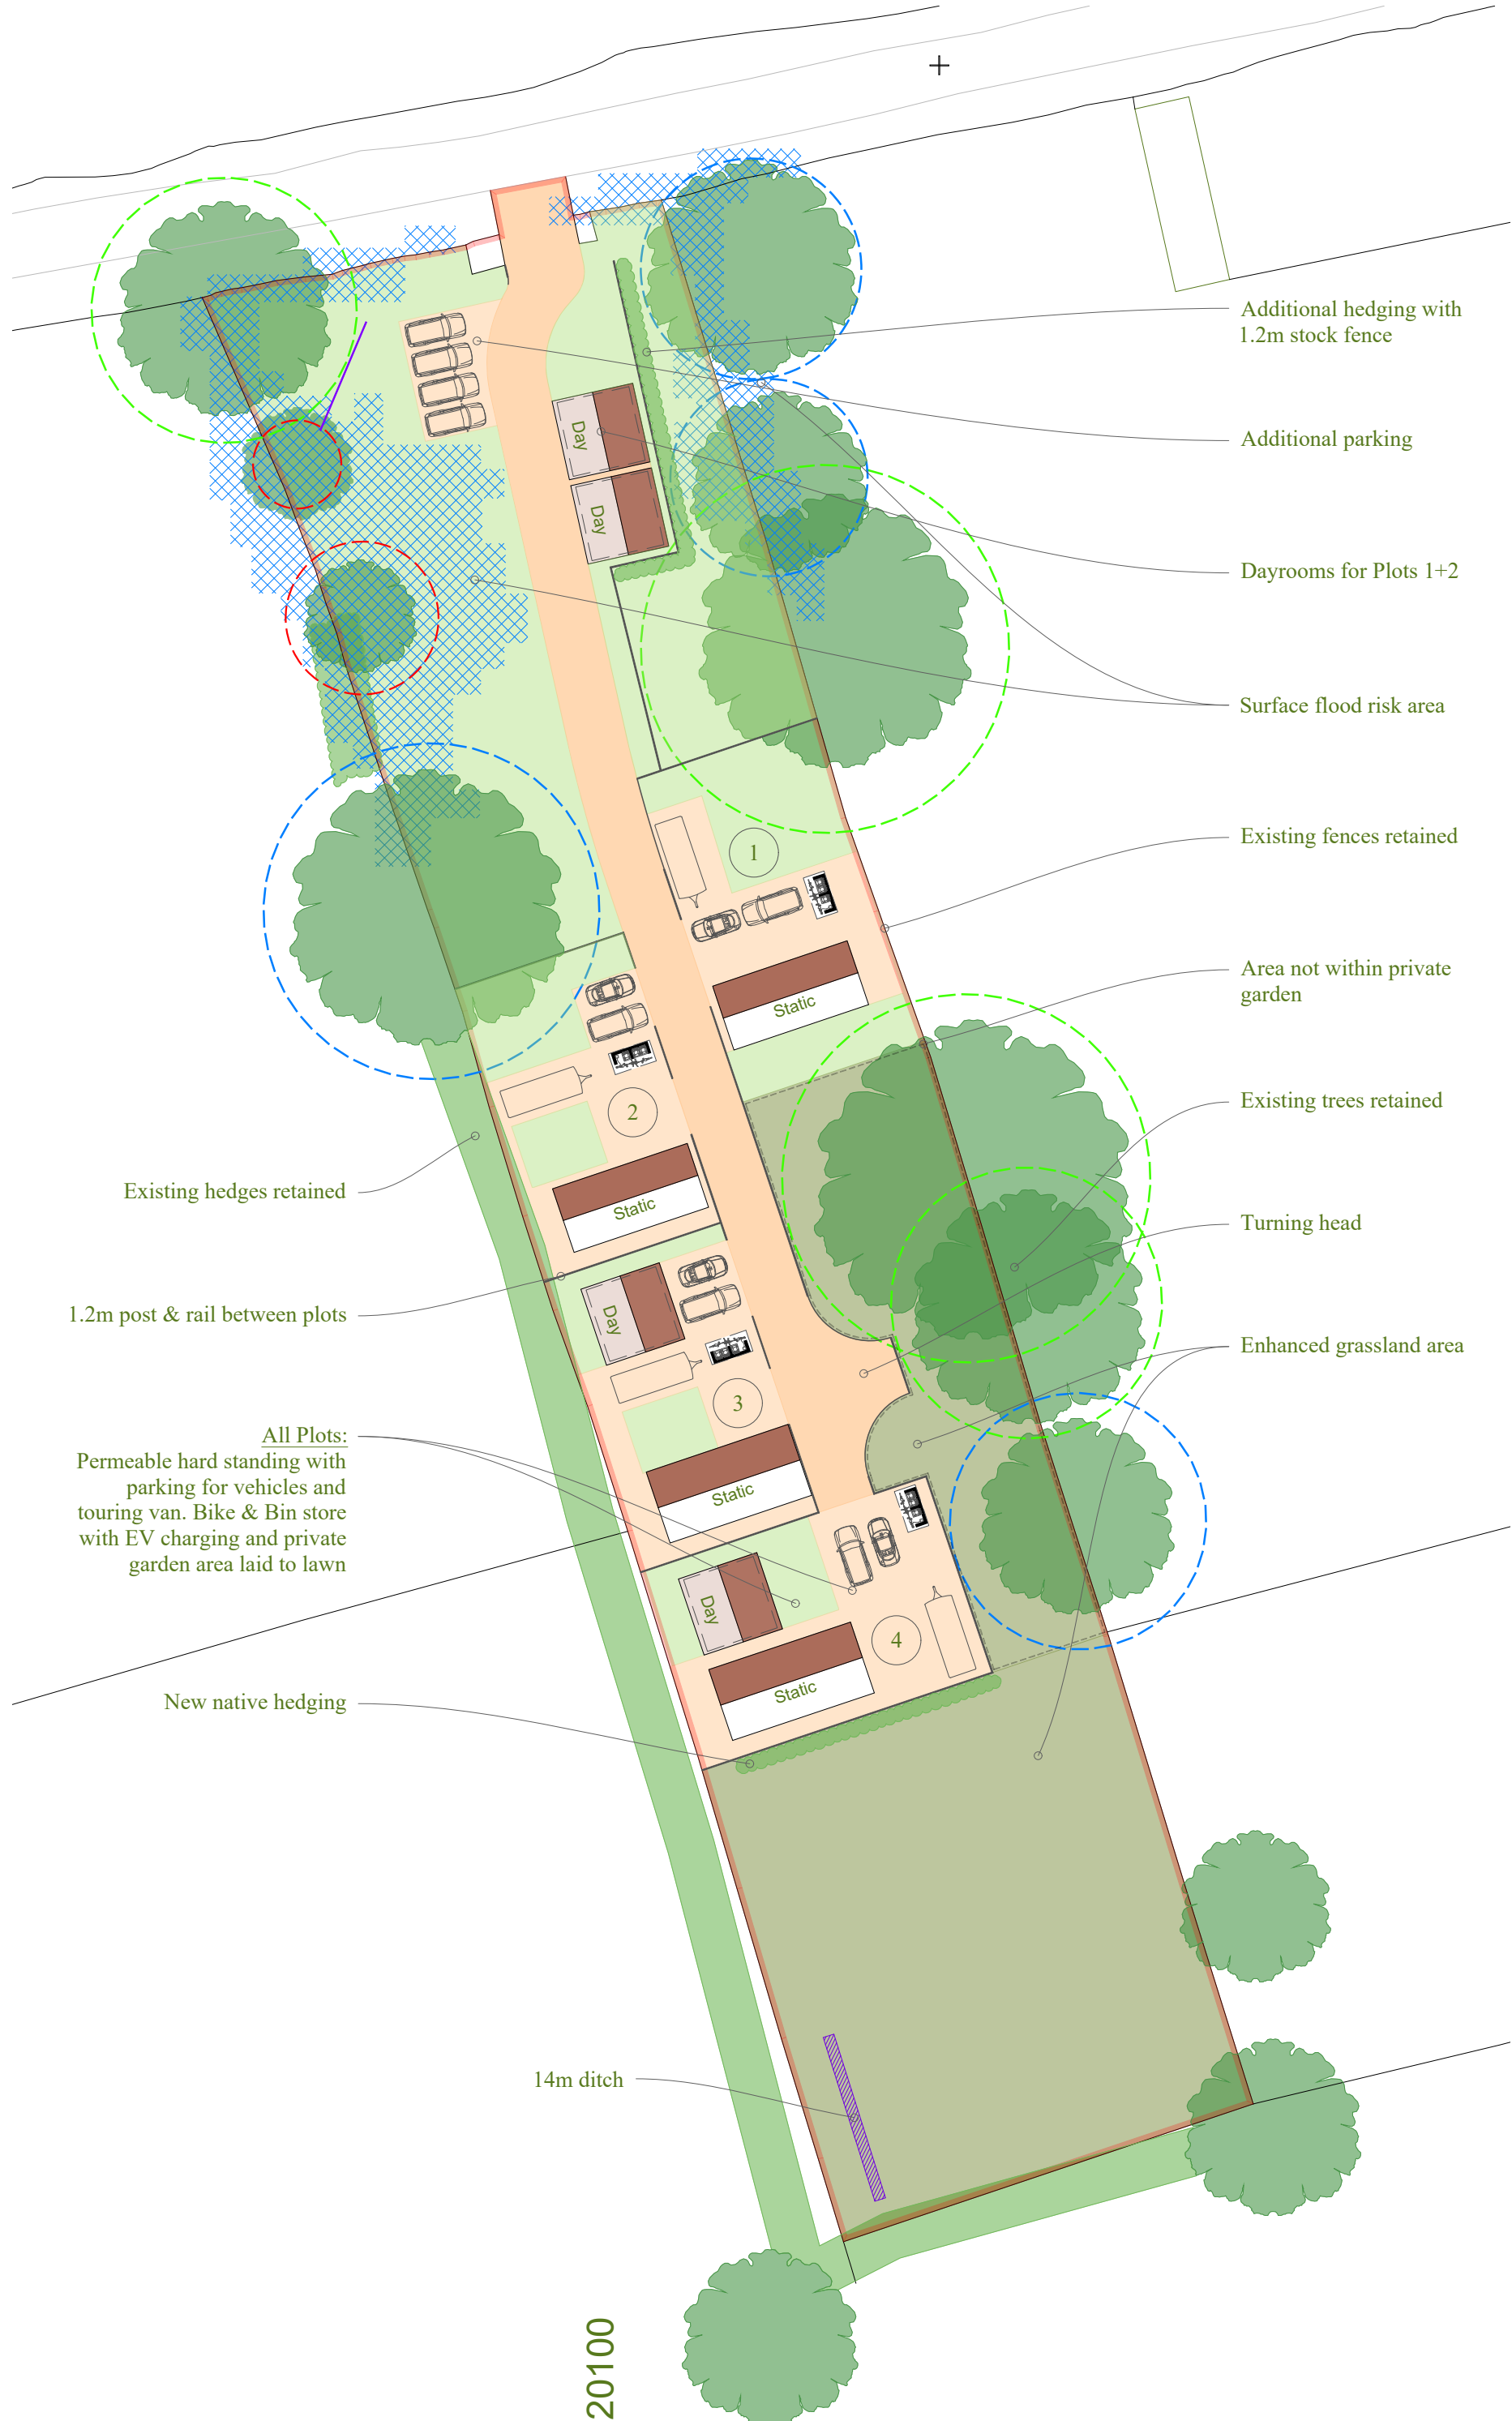

This drawing is the copyright of Promethean Planning Ltd but may be used for planning purposes by the Local Authority without breach of copyright.

Do not scale from this drawing unless for Local Authority planning purposes.

All dimensions must be checked on site prior to commencement of works.

Construction (Design and Management) Regulations 2015

This drawing is intended for Planning purposes only and as such does not highlight residual design related health and safety risks.

This information can be provided on request; however, it is anticipated that the full extent of residual risks will be identified during the detailed Building Regulations or construction design Status and prior to construction works commencing on site.

All responsibilities and duties of Principle Designer as stated within the above regulations now revert to the client unless Promethean Planning are appointed to undertake Building Regulations or construction drawings.



PROMETHEAN
PLANNING

Suite 114
26 The Hornet
Chichester
West Sussex
PO19 7BB

tel: 01243 201 102
email: enquiries@prometheanplanning.co.uk
web: www.prometheanplanning.co.uk

Address

'The Slips', Wet End Lane,
Henfield, BN5 9RG

Drawing No. 2412WE_001

Scale @ A3 1:500

Job No. 2412WE

Drawn By MD

Checked By BK

Drawn On 17.11.2025

Issued On 17.11.2025

Status Proposed

Drawing Block Plan

Submission **Planning**

Revision 002



Indicative: 0.0°

