


PROPOSED FRONT ELEVATION - 1:100

20a NEWHAM LANE, STEYNING, BN44 3LR

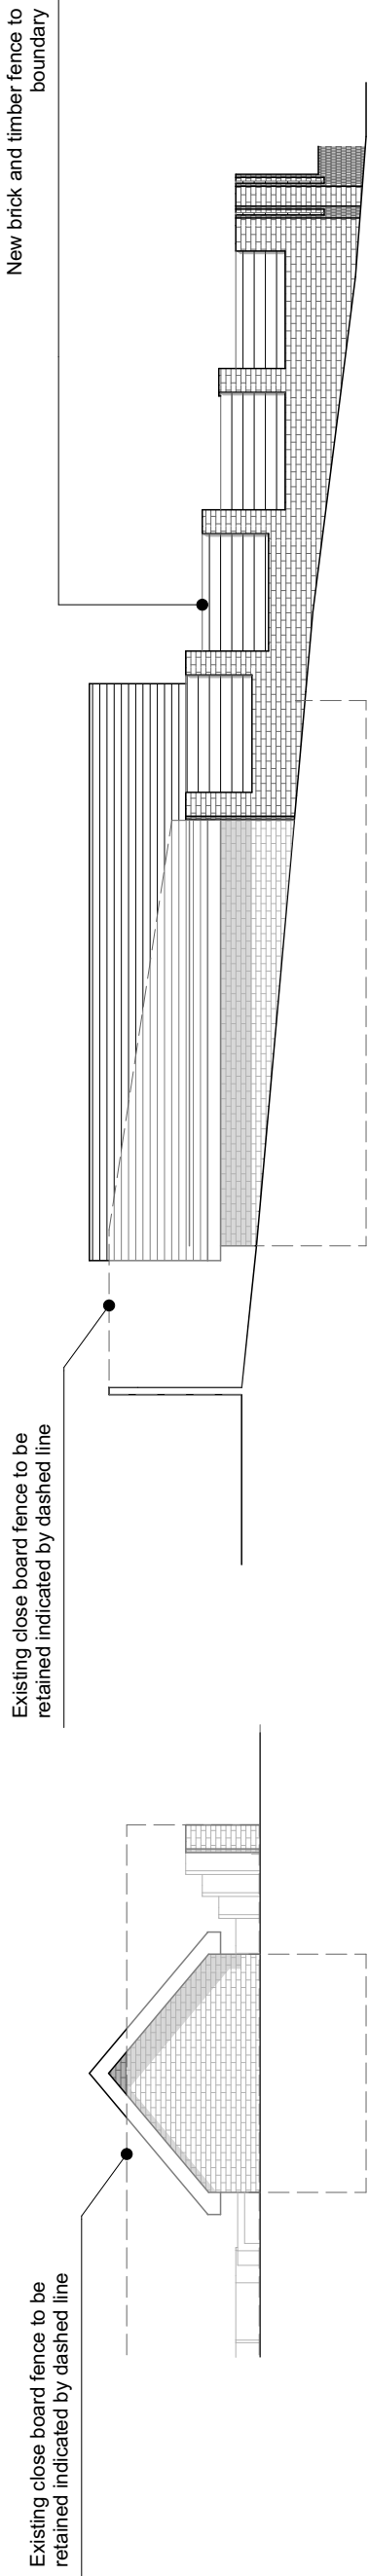


PROPOSED REAR ELEVATION - 1:100

20a NEWHAM LANE, STEYNING, BN44 3LR

PROPOSED SIDE ELEVATION - 1:100

20a NEWHAM LANE, STEYNING, BN44 3LR

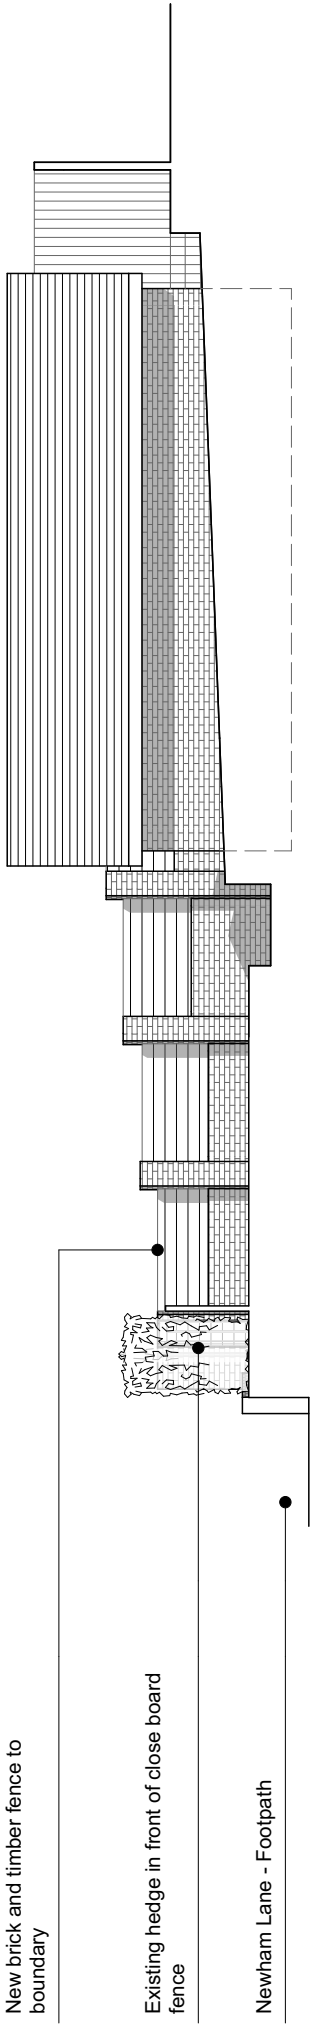

PROPOSED SIDE ELEVATION - 1:100

20a NEWHAM LANE, STEYNING, BN44 3LR