



EXISTING FRONT ELEVATION - 1:100
20a NEWHAM LANE, STEYNING, BN44 3LR

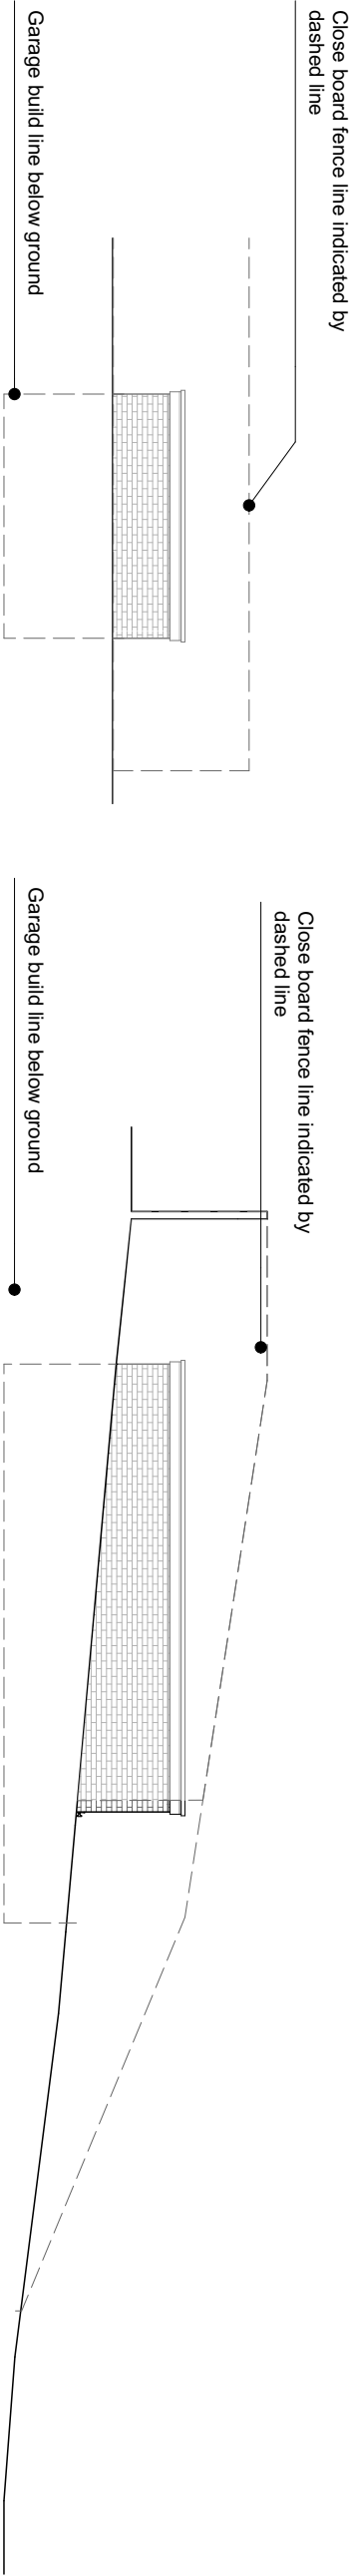

EXISTING REAR ELEVATION - 1:100
20a NEWHAM LANE, STEYNING, BN44 3LR

EXISTING SIDE ELEVATION - 1:100
20a NEWHAM LANE, STEYNING, BN44 3LR

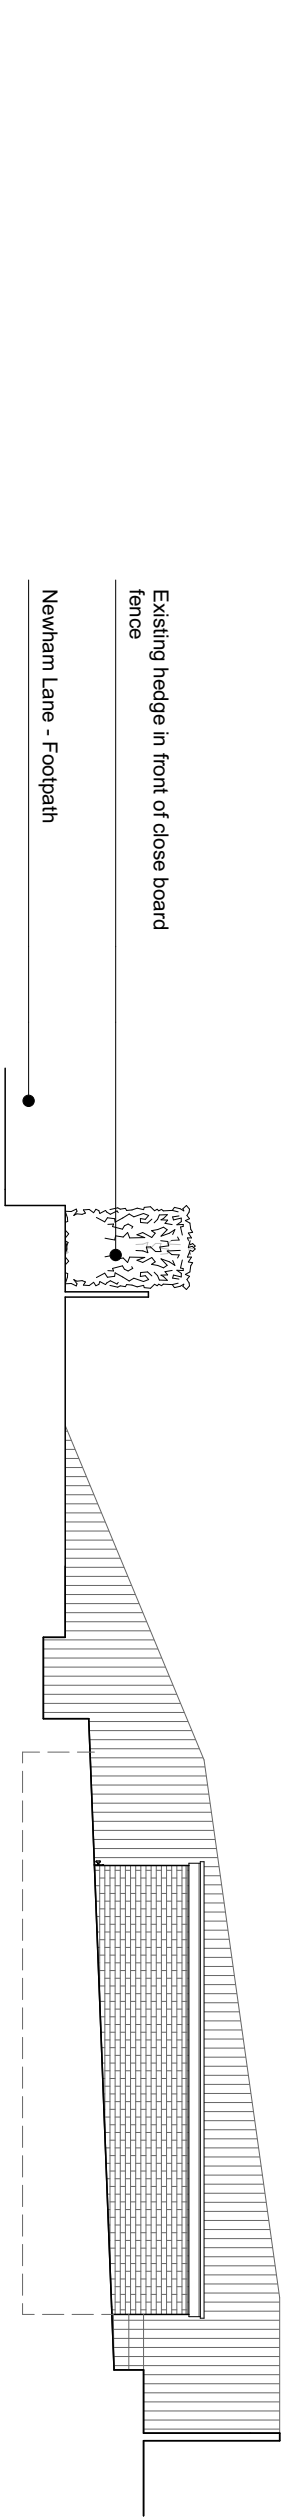

EXISTING SIDE ELEVATION - 1:100
20a NEWHAM LANE, STEYNING, BN44 3LR

Notes
© 2024 MGI Architecture Ltd. All rights reserved.
This drawing remains the property of MGI Architecture Ltd, and shall not be copied without prior written consent.
All dimensions to be checked on site and any discrepancies to be reported before work commences.

North

Client

MATTHEW JOUANIDES

Drawing

EXISTING ELEVATIONS

Drawing Scale

1:100

Drawing ID

PL-05

Project ID

1327

Rev