



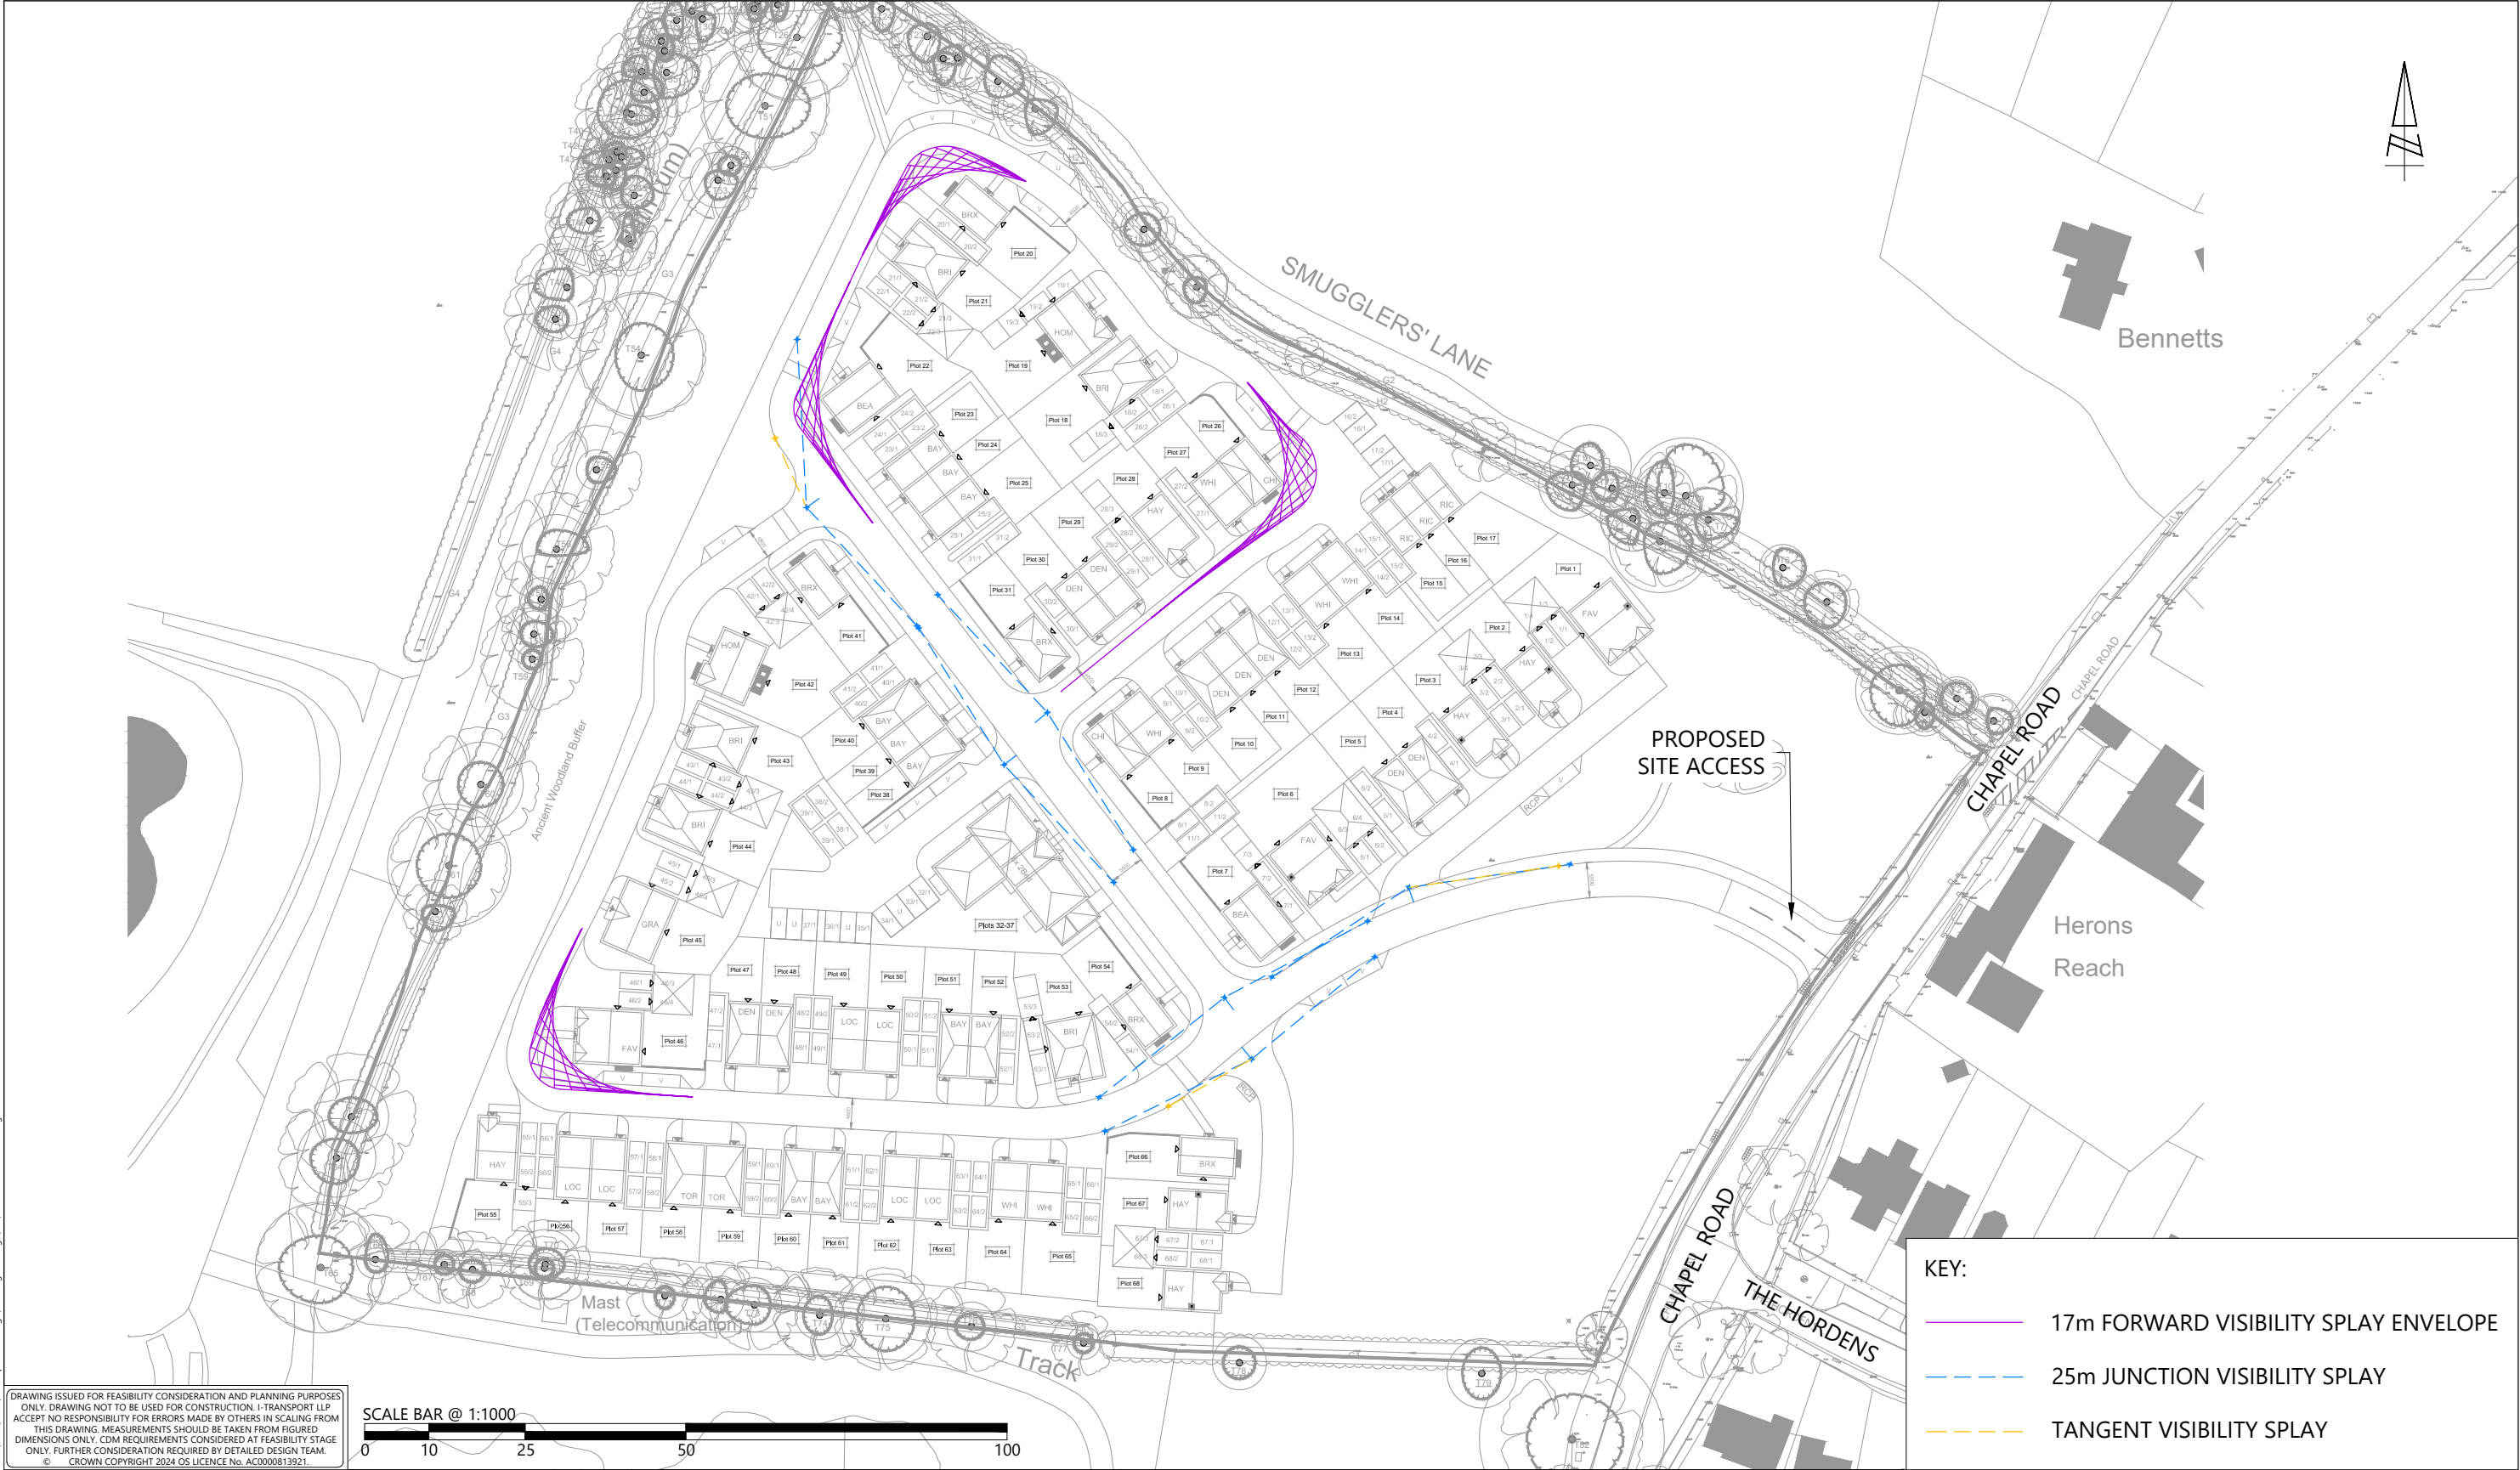

DRAWING ISSUED FOR FEASIBILITY CONSIDERATION AND PLANNING PURPOSES ONLY. DRAWING NOT TO BE USED FOR CONSTRUCTION. I-TRANSPORT LLP ACCEPTS NO RESPONSIBILITY FOR ERRORS MADE BY OTHERS IN SCALING FROM THIS DRAWING. MEASUREMENTS SHOULD BE TAKEN FROM FIGURED DIMENSIONS ONLY. CDM REQUIREMENTS CONSIDERED AT FEASIBILITY STAGE ONLY. FURTHER CONSIDERATION REQUIRED BY DETAILED DESIGN TEAM. © CROWN COPYRIGHT 2024 OS LICENCE No. AC0000813921.

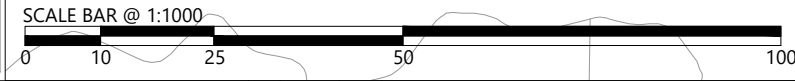

KEY:		
	17m FORWARD VISIBILITY SPLAY ENVELOPE	
	25m JUNCTION VISIBILITY SPLAY	
	TANGENT VISIBILITY SPLAY	

				TITLE: SITE LAYOUT VISIBILITY REVIEW		DRAWN: TA	CHECKED: HC	APPROVED: NM
						PROJECT No: ITL200844	SCALE @ A3: 1:1000	DATE: 15.07.25
33 Queen Street, London, EC4R 1AP Tel: 0204 531 3660 www.i-transport.co.uk				PROJECT: SMUGGLERS LANE, BARN GREEN	CLIENT: MILLER HOMES	DRAWING No: ITL200844-GA-007		
STATUS: FOR INFORMATION				CHK APD		REV: B		