

THIS DRAWING IS INDICATIVE ONLY AND MUST NOT BE RELIED UPON FOR CONSTRUCTION - UNLESS THE DRAWING IS NAMED AS 'CONSTRUCTION'.
ALL DIMENSIONS TO BE CHECKED AND VERIFIED WITH ANY DISCREPANCIES REPORTED TO PHILIPS SURVEYORS LLP.
THIS DRAWING REMAINS THE PROPERTY OF PHILIPS SURVEYORS AND MUST NOT BE COPIED OR REPRODUCED WITHOUT PRIOR WRITTEN PERMISSION.
THE CLIENT MUST FAMILIARISE THEMSELVES WITH:
THEIR DUTIES CONCERNING HEALTH & SAFETY UNDER CDM2015 REGULATIONS AND
THE APPOINTMENT OF PRINCIPAL DESIGNER AND PRINCIPAL CONTRACTOR.
IF YOU NEED ANY FURTHER INFORMATION OR INDEPENDENT ADVICE ON UNDERTAKING YOUR CDM REGULATIONS DUTIES, PLEASE CONTACT THE ASSOCIATION FOR PROJECT SAFETY, 5 NEW MARY PLACE, EDINBURGH EH14 1RW. TEL: 0131 551 2212. FAX: 0131 551 2900. WEBSITE: APS.ORG.UK YOU CAN VISIT THE HSE AND APS WEBSITES FOR MUCH MORE INFORMATION AT: WWW.HSE.GOV.UK AND WWW.APS.ORG.UK RESPECTIVELY.

SAFETY, HEALTH AND ENVIRONMENTAL INFORMATION
IN ADDITION TO THE HAZARDS AND RISKS NORMALLY ASSOCIATED WITH THE TYPE OF CONSTRUCTION WORK DETAILED ON THIS DRAWING, PLEASE NOTE THE FOLLOWING SIGNIFICANT RISKS AND INFORMATION:

- ⚠ INDICATES - WARNING
- ✓ INDICATES - COMPULSORY INSTRUCTION
- ⓘ INDICATES - FOR INFORMATION
- 🚫 INDICATES - PROHIBITIVE INSTRUCTION

FOR INFORMATION RELATING TO END USE, MAINTENANCE, DEMOLITION ETC. - PLEASE REFER TO THE HEALTH & SAFETY FILE.


IT SHOULD BE ASSUMED THAT ALL WORKS ARE TO BE CARRIED OUT BY A COMPETENT CONTRACTOR AND, WHERE APPLICABLE TO AN APPROVED METHOD STATEMENT.

SCHEDULE OF MATERIALS [for client discussion]


Walls
Proposed: Insulated kingspan or similar cladding panels in green.

Roof
Proposed: Insulated kingspan or similar cladding panels in green with new rooflights.


Doors
Proposed Roller shutter doors in green to match cladding.

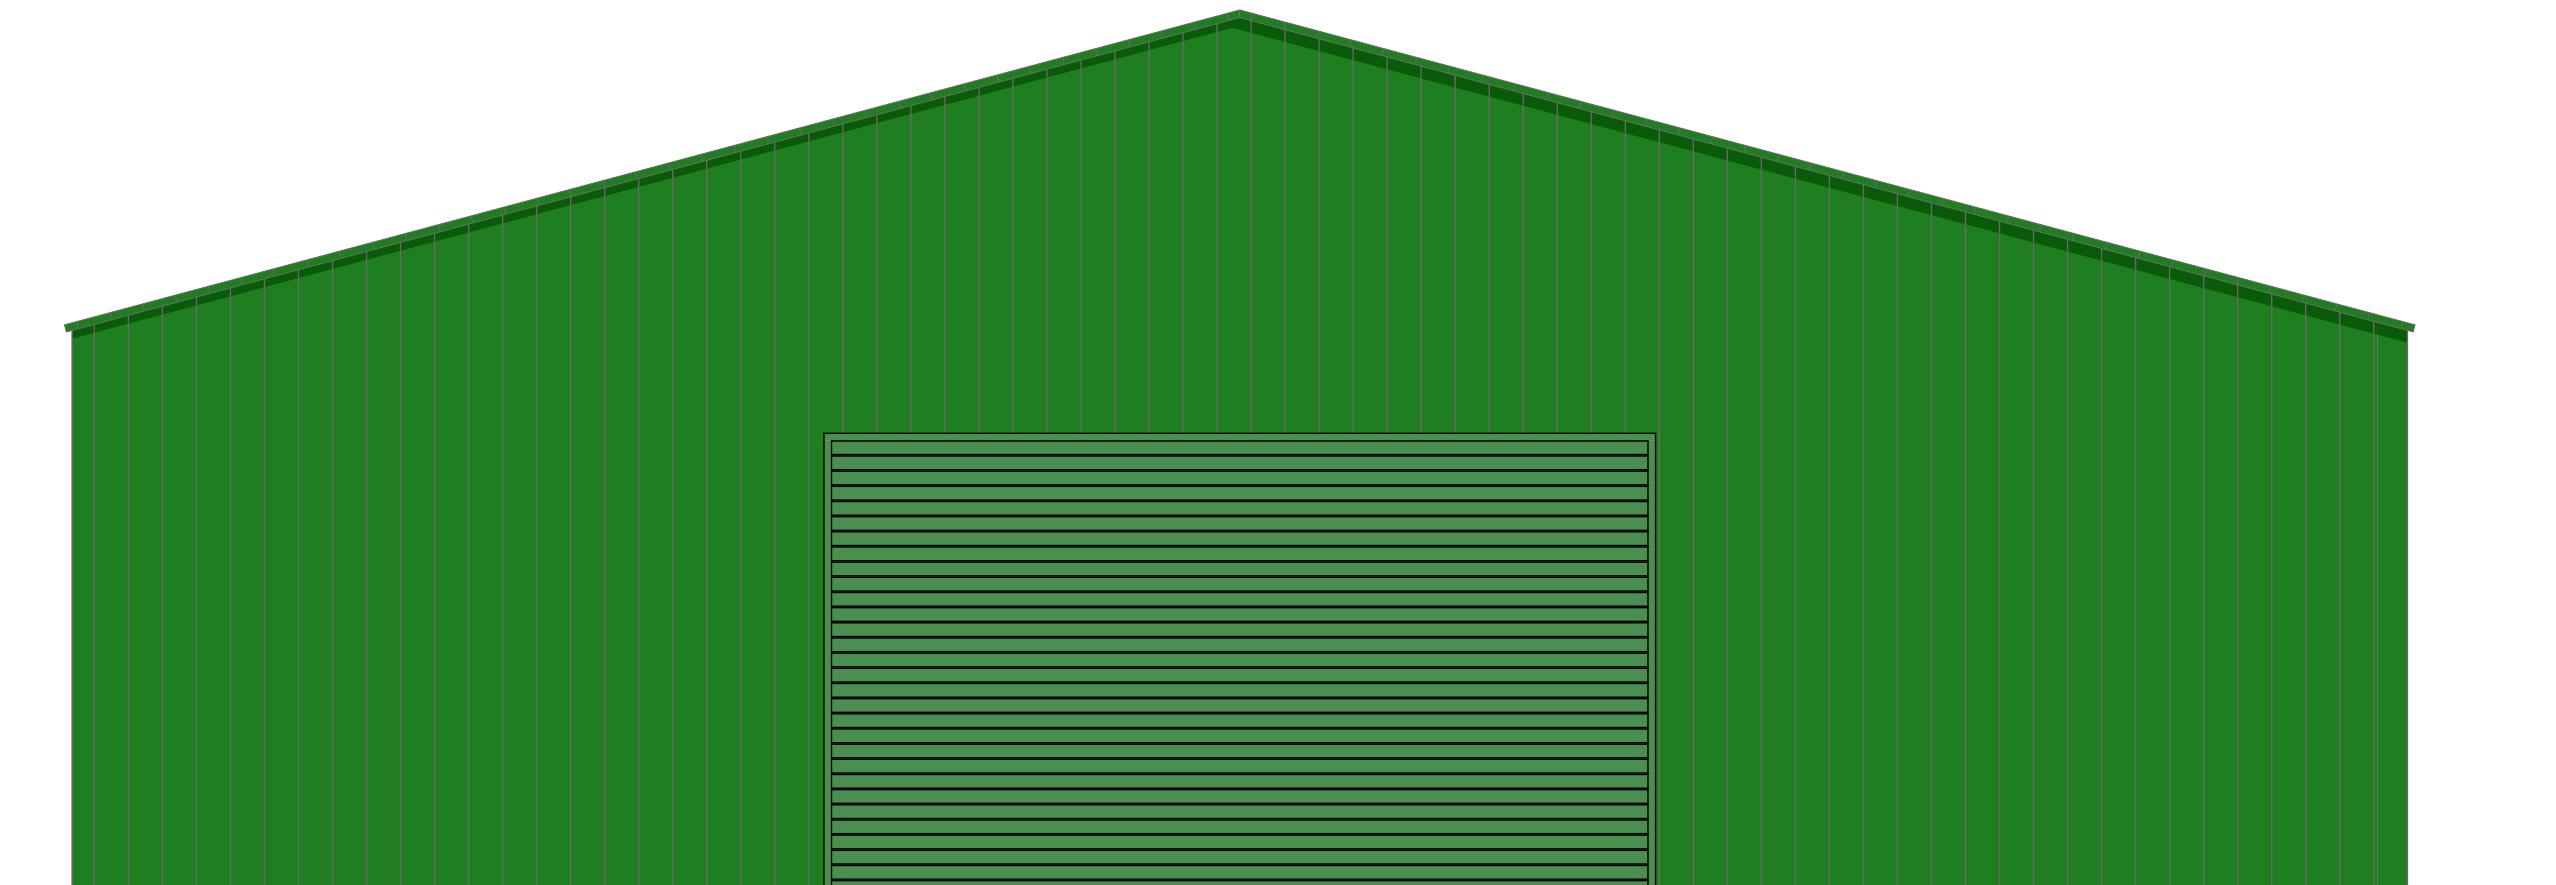


E-05 1:50 Elevation
0 1 2 3 4 5

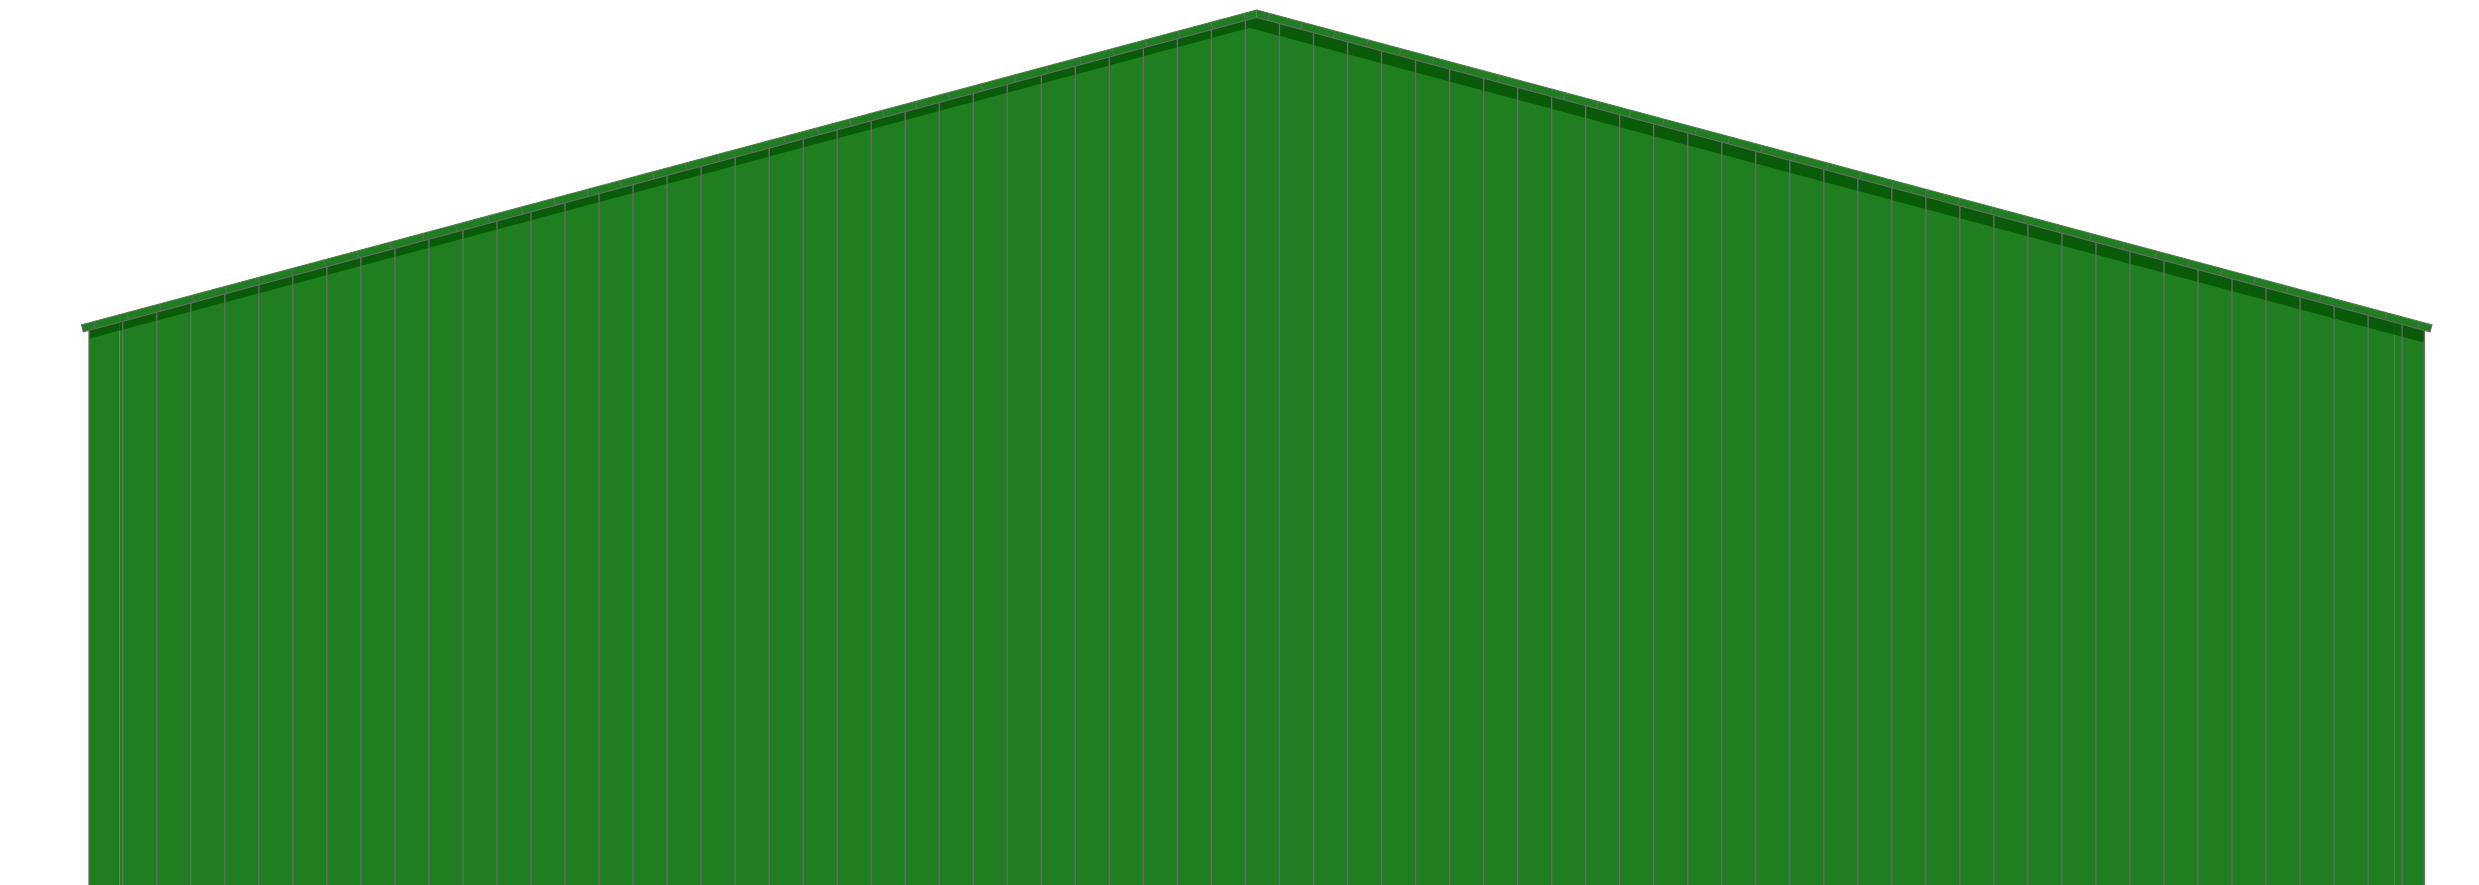

E-08 1:50 Elevation

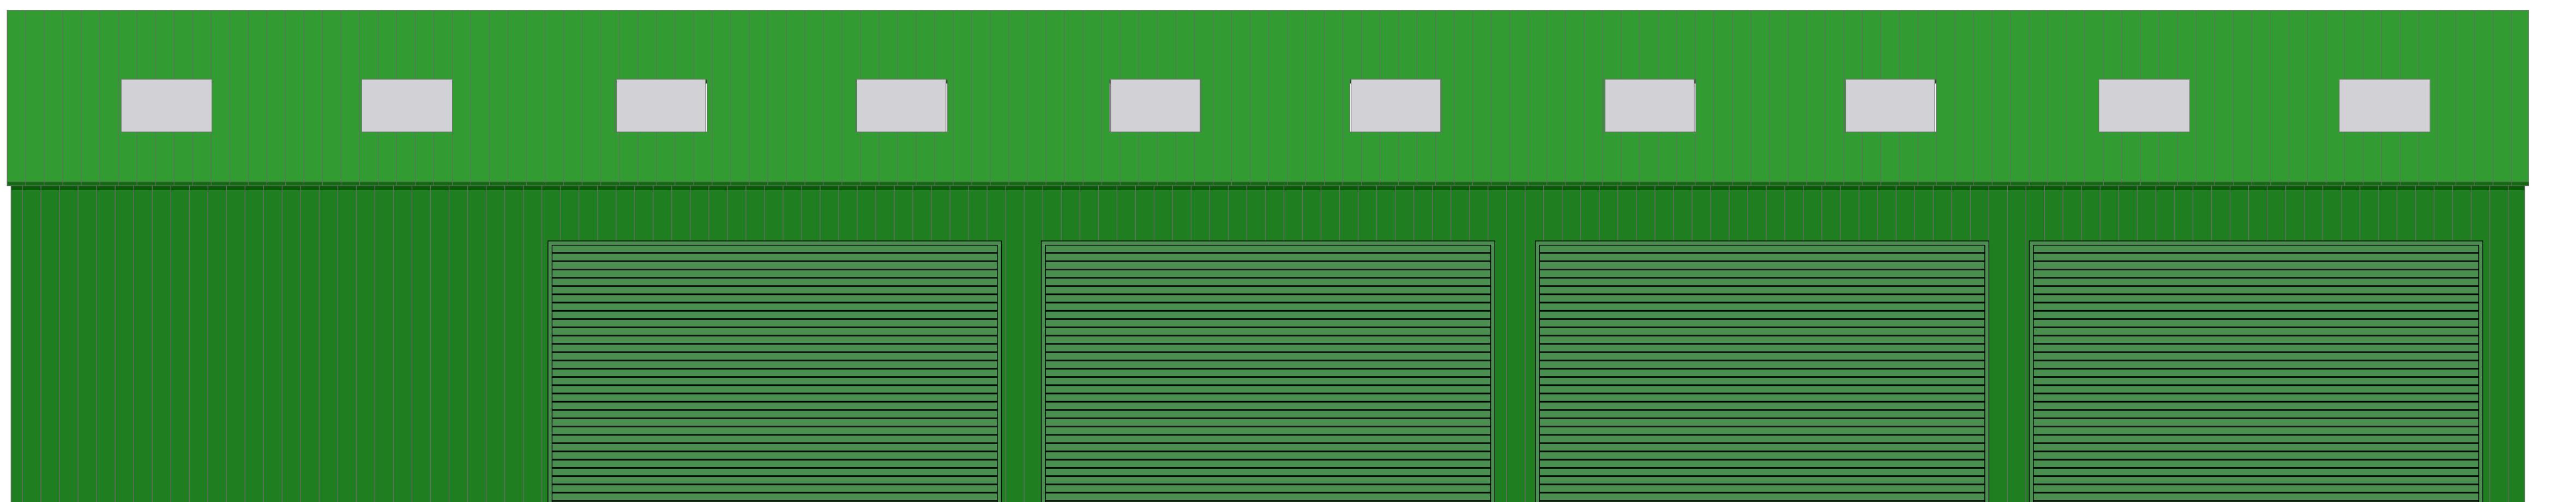

E-06 1:50 Elevation

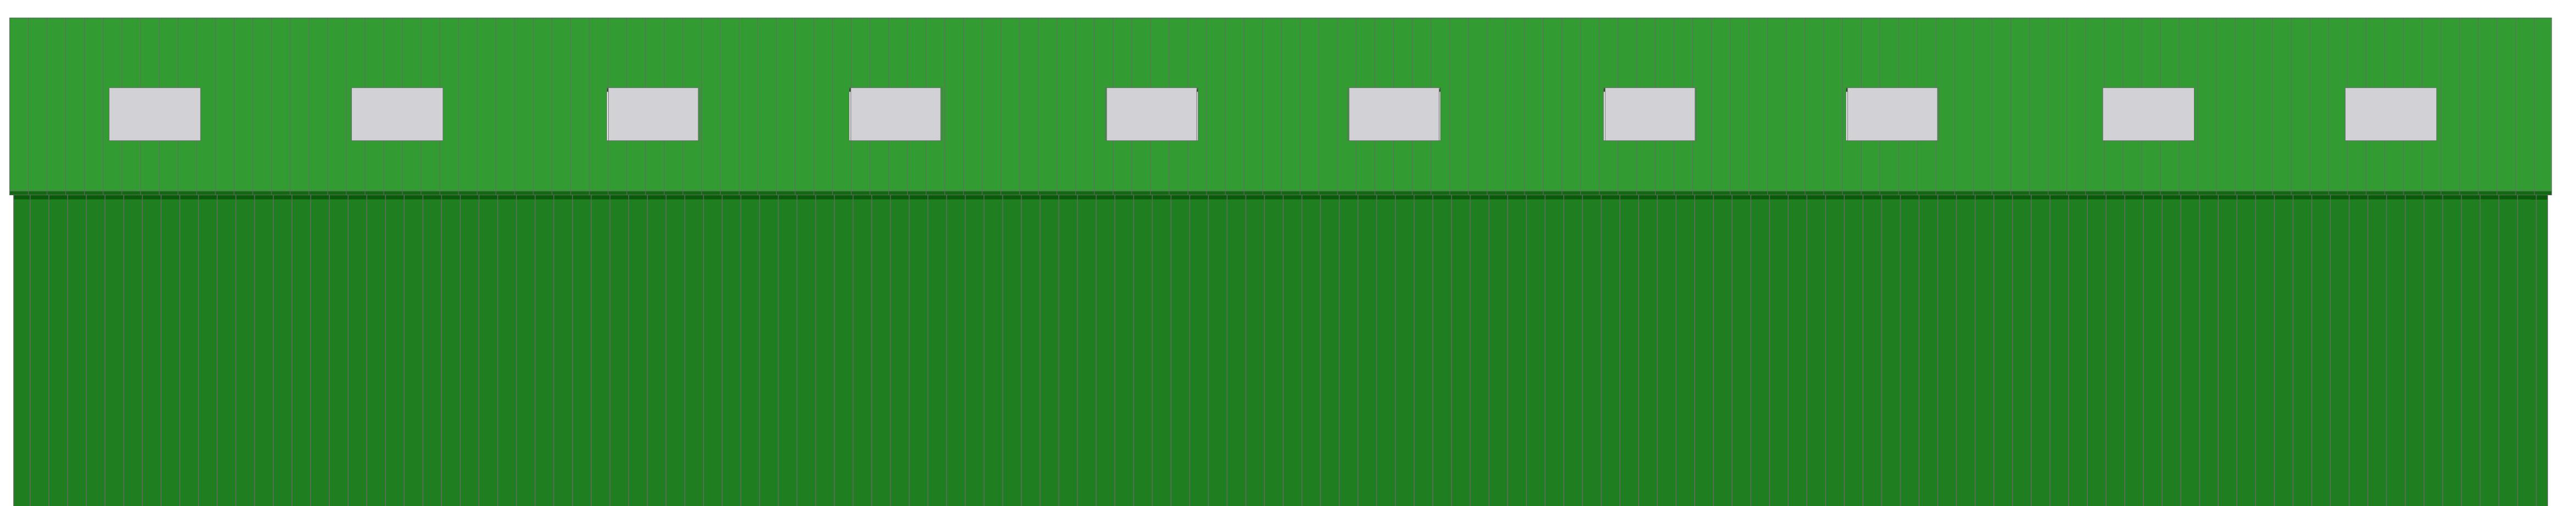

E-07 1:50 Elevation
0192 168 0 6 Company/PCS Current PGAI1. PGAI Current/257623 Menzies Wood Farm (GRM)5. DRAWINGS/2576 Menzies Wood Farm, PL - RevA/pl/2576 Menzies Wood Farm, PL - RevA/pl

PHILIPS SURVEYORS
BUILDING SURVEYORS, DESIGNERS & CONSULTANTS

PHILIPS SURVEYORS LLP, THE OLD COACH HOUSE, 78 LOWER STREET, PULBOROUGH, WEST SUSSEX, RH20 2AA
TEL: 01798 873222 FAX: 01798 873444
EMAIL: INFO@PHILIPS-SURVEYORS.CO.UK
WWW.PHILIPSCHARTEREDSURVEYORS.CO.UK



CLIENT:
Mr M. Betts
Okehurst Properties, Menzies Wood Farm, Okehurst Lane, Billingshurst, West Sussex, RH14 9HR

PROJECT:
Proposed Barns, Workshop, Offices and Open Storage Area
Menzies Wood Farm, Okehurst Lane, Billingshurst, West Sussex, RH14 9HR

DRAWING TITLE:
Planning
PROPOSED BARN - ELEVATIONS

DRAWN: JOB NO: SCALE @ A1:
THR 2576 As Shown

CHECKED: DRAWING NO: REV:
PGA

DATE: PL-04 A
Sept 23

© PHILIPS SURVEYORS LLP.