

This drawing is the copyright of Promethean Planning Ltd but may be used for planning purposes by the Local Authority without breach of copyright.

Do not scale from this drawing unless for Local Authority planning purposes.

All dimensions must be checked on site prior to commencement of works.

Construction (Design and Management) Regulations 2015

This drawing is intended for Planning purposes only and as such does not highlight residual design related health and safety risks.

This information can be provided on request; however, it is anticipated that the full extent of residual risks will be identified during the detailed Building Regulations or construction design Status and prior to construction works commencing on site.

All responsibilities and duties of Principle Designer as stated within the above regulations now revert to the client unless Promethean Planning are appointed to undertake Building Regulations or construction drawings.



Suite 114  
26 The Hornet  
Chichester  
West Sussex  
PO19 7BS

tel: 01243 201 102  
email: enquiries@prometheanplanning.co.uk  
web: www.prometheanplanning.co.uk

**Address**

Land North Of Girder Bridge,  
Gay Street Lane, North Heath  
RH20 2HW

Drawing No. 2502GI\_R2\_000

Scale @ A3 1:1250

Job No. 2502GI\_R2

Drawn By MID

Checked By BK

Drawn On 05.01.2026

Issued On 05.01.2026

Status Existing

Drawing Location & Survey


Submission **Planning**

Application Area: 7963 m<sup>2</sup>




Indicative: 0.0°

1m @ 1:

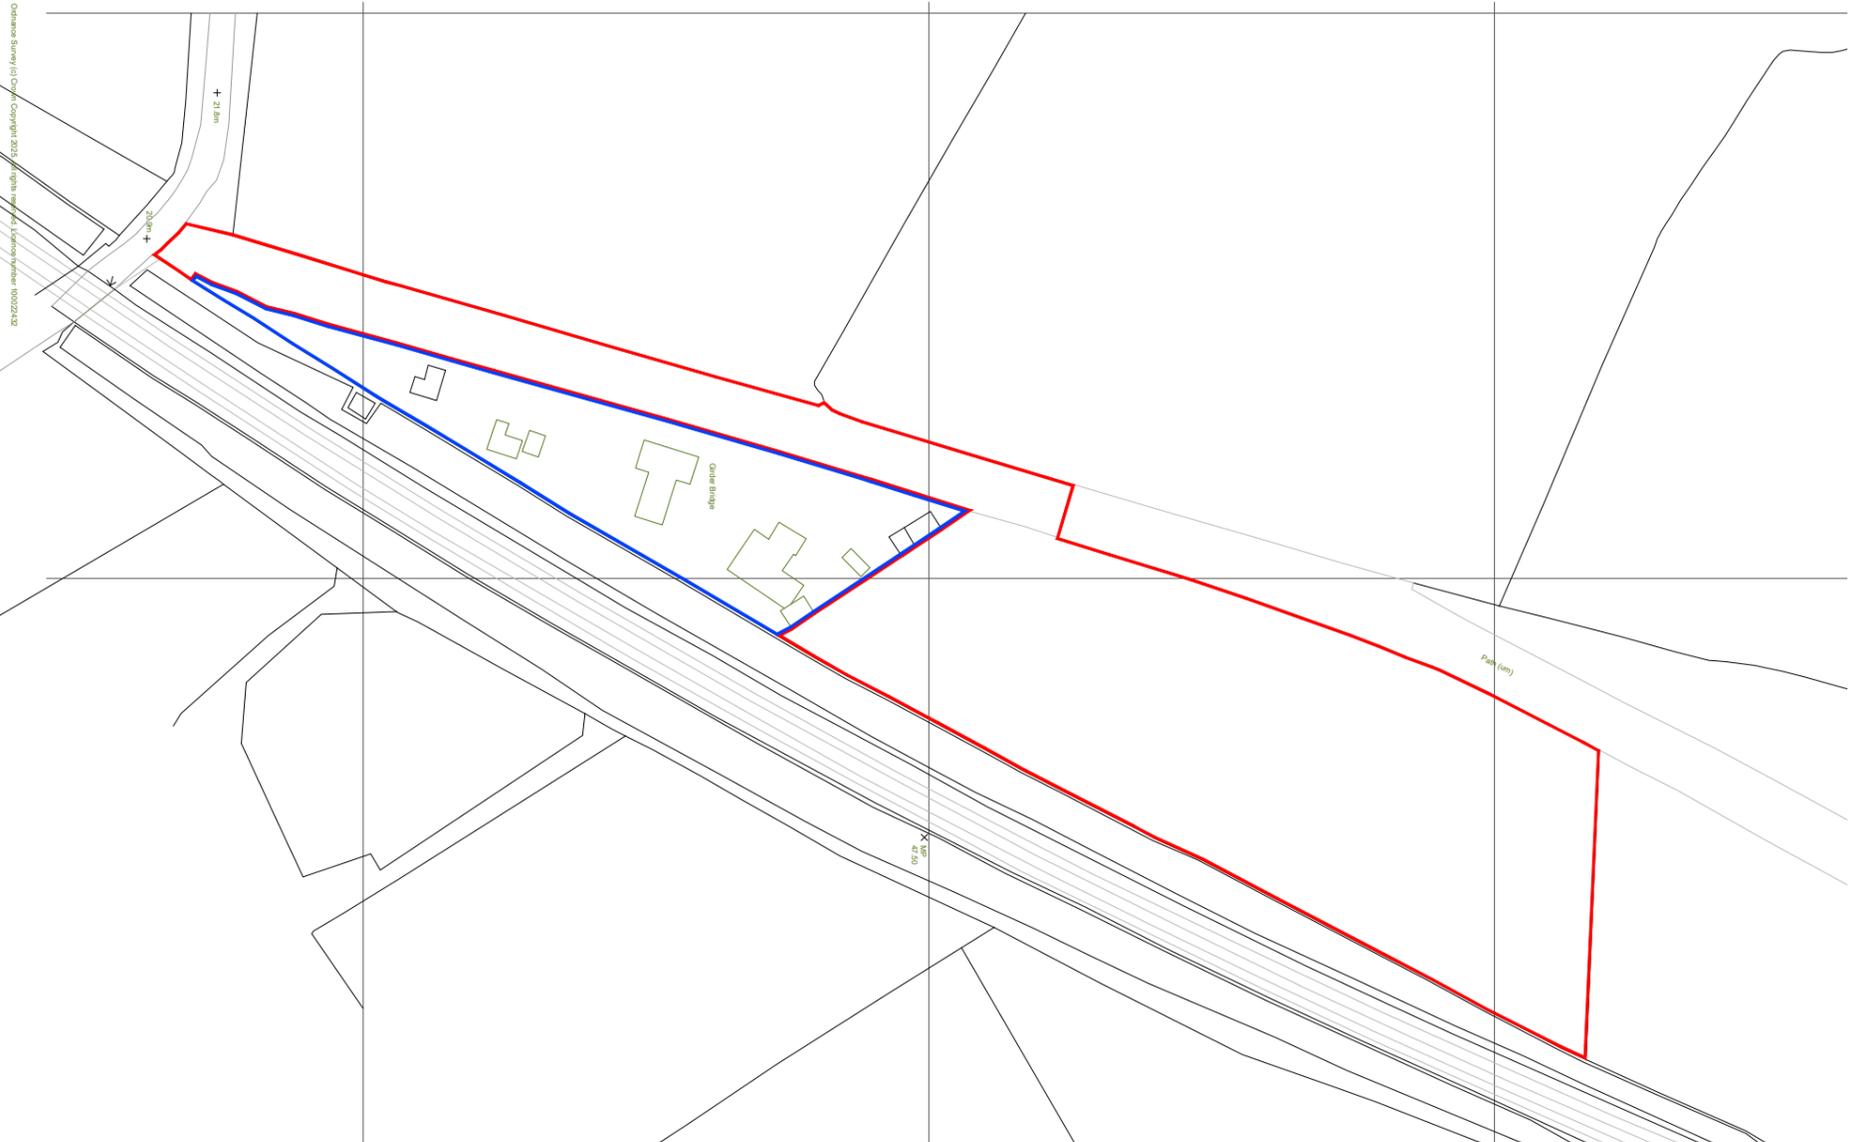

**Location Plan**

1:1250 EXISTING

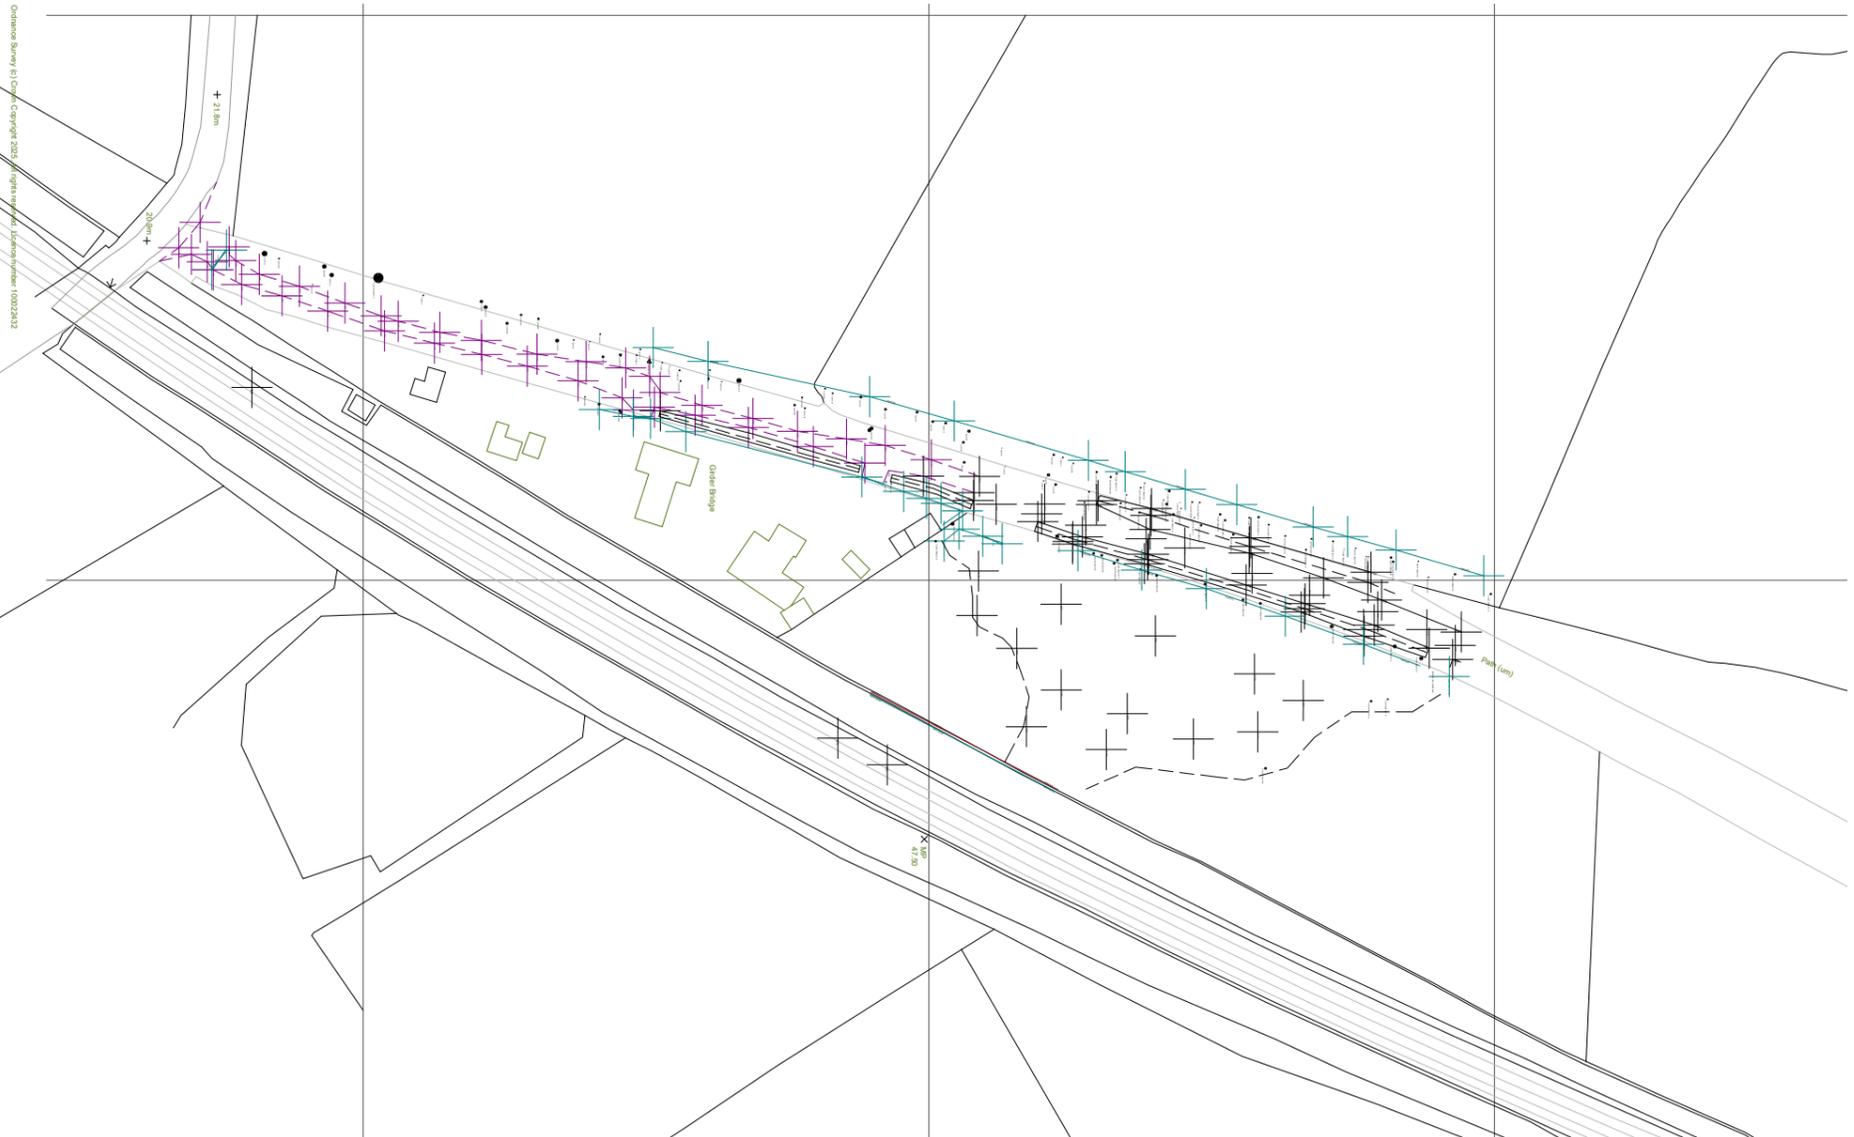

**Survey**

1:1250 EXISTING